


F.A.S. RTLE	SECTION	COUNTY	TOTAL SHEETS	SHEET NO.
1517 (2)RS-3 (3)RS-4		MCLEAN	223	61
STA.	TO STA.			
FED. ROAD DIST. NO.	ILLINOIS FED. AID PROJECT			



66383

 

DATE	
BY	
SURVEYED	
PLAN	
NOTE BOOK	
ALIGNED	
CHECKED	
FILE NAME	

DATE	
BY	
SURVEYED	
PROFILE	
NOTE BOOK	
GRADES CHECKED	
PLANNING	
NOTATION	
NO.	

COMPANY NAME: COMPANY NAME
 PROJECT CONTACT: PROJECT CONTACT
 CLIENT: CLIENT
 DATE: DATE
 SHEET: SHEET

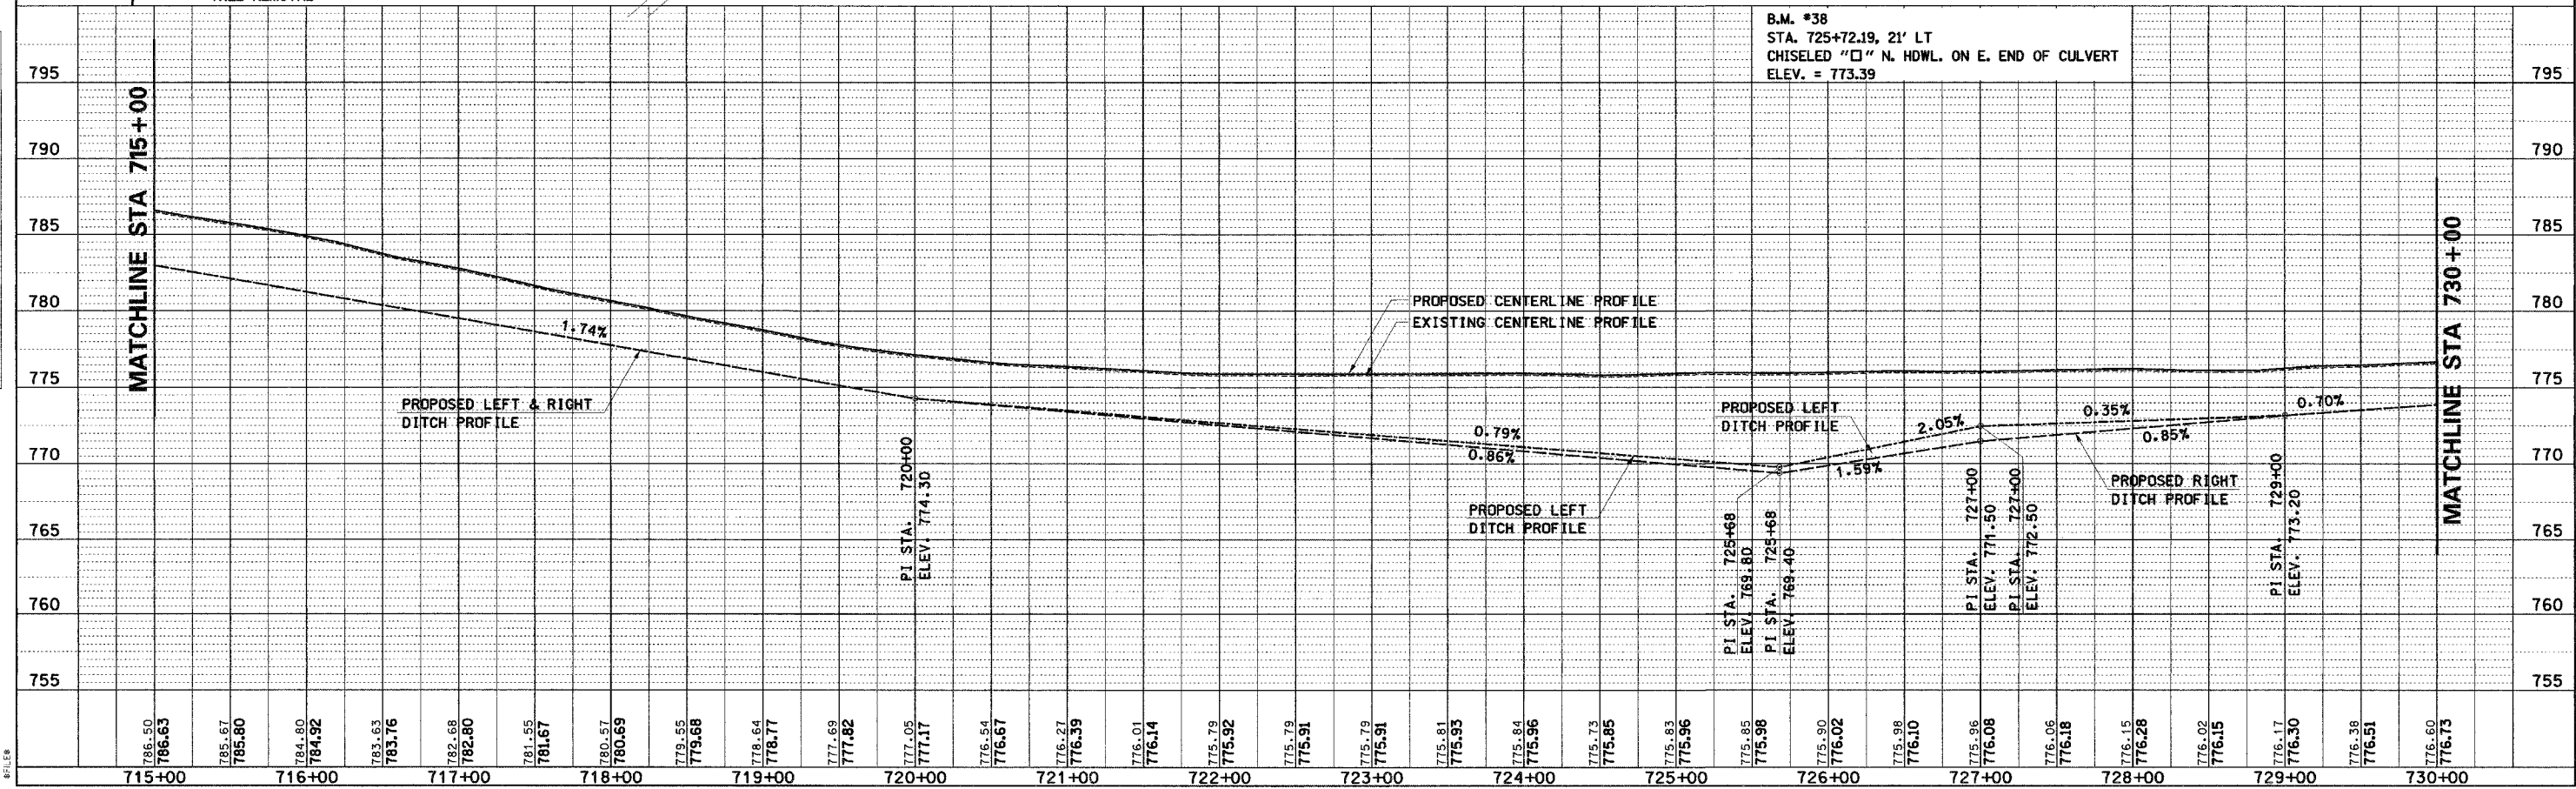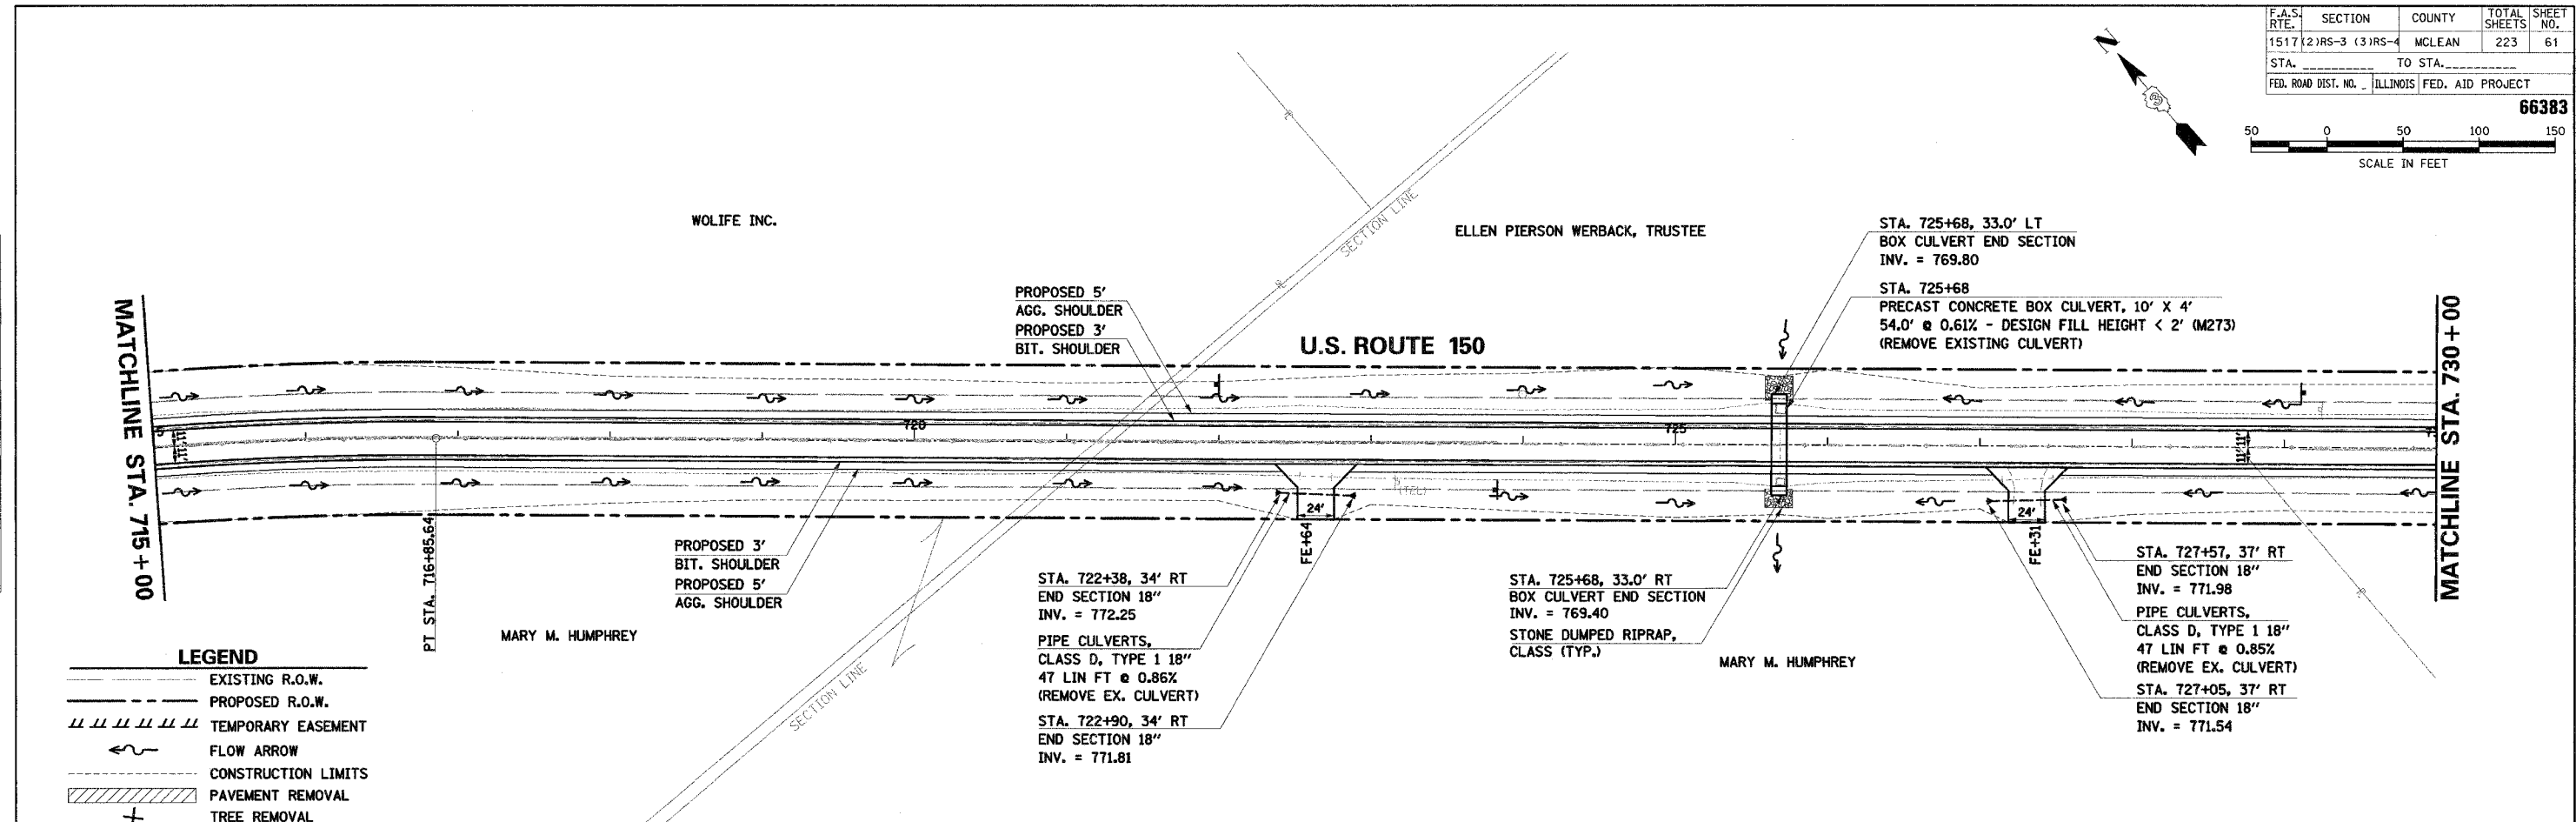

U.S. ROUTE 150 STA. 715+00 TO STA. 730+00 - PLAN AND PROFILE