

F.A.S. RTE.	SECTION	COUNTY	TOTAL SHEETS	SHEET NO.
1517(2)RS-3 (3)RS-4		MCLEAN	223	68
STA. _____ TO STA. _____		ILLINOIS FED. AID PROJECT		


66383



PLAN	BY	DATE
SURVEYED		
ALIGNED		
CHECKED		
DATE		


PROFILE	BY	DATE
SURVEYED		
GRADES CHECKED		
DATE		

COMPANY NAME: #COMPANY NAME#
 PROJECT CONTACT: #PROJECT CONTACT#
 CLIENT: #CLIENT#
 DATE: #DATE#
 SHEET: #SHEET#

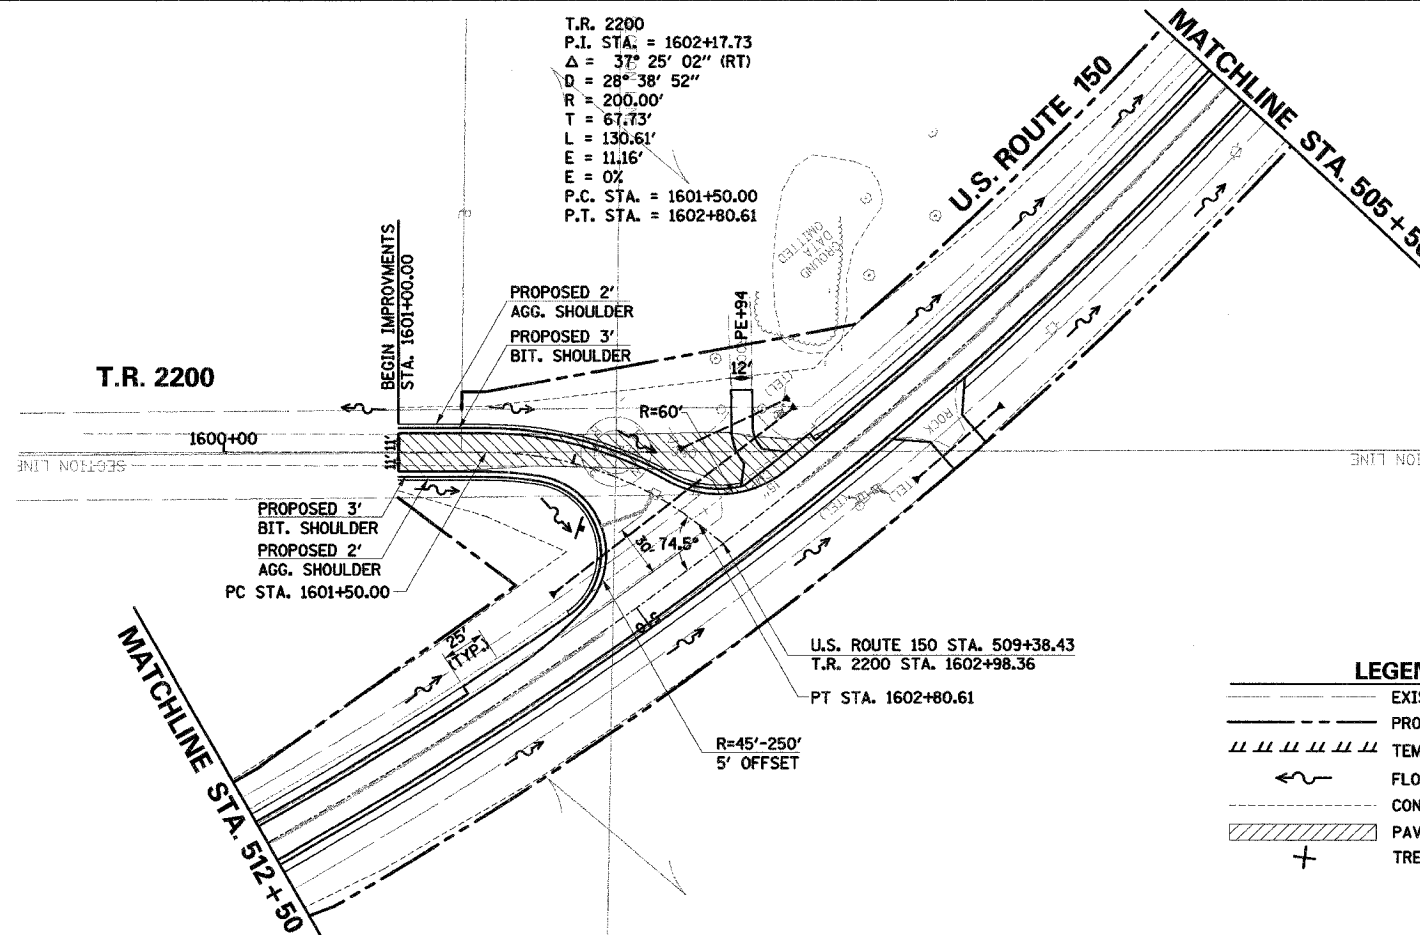

LEGEND

	EXISTING R.O.W.
	PROPOSED R.O.W.
	TEMPORARY EASEMENT
	FLOW ARROW
	CONSTRUCTION LIMITS
	PAVEMENT REMOVAL
	TREE REMOVAL

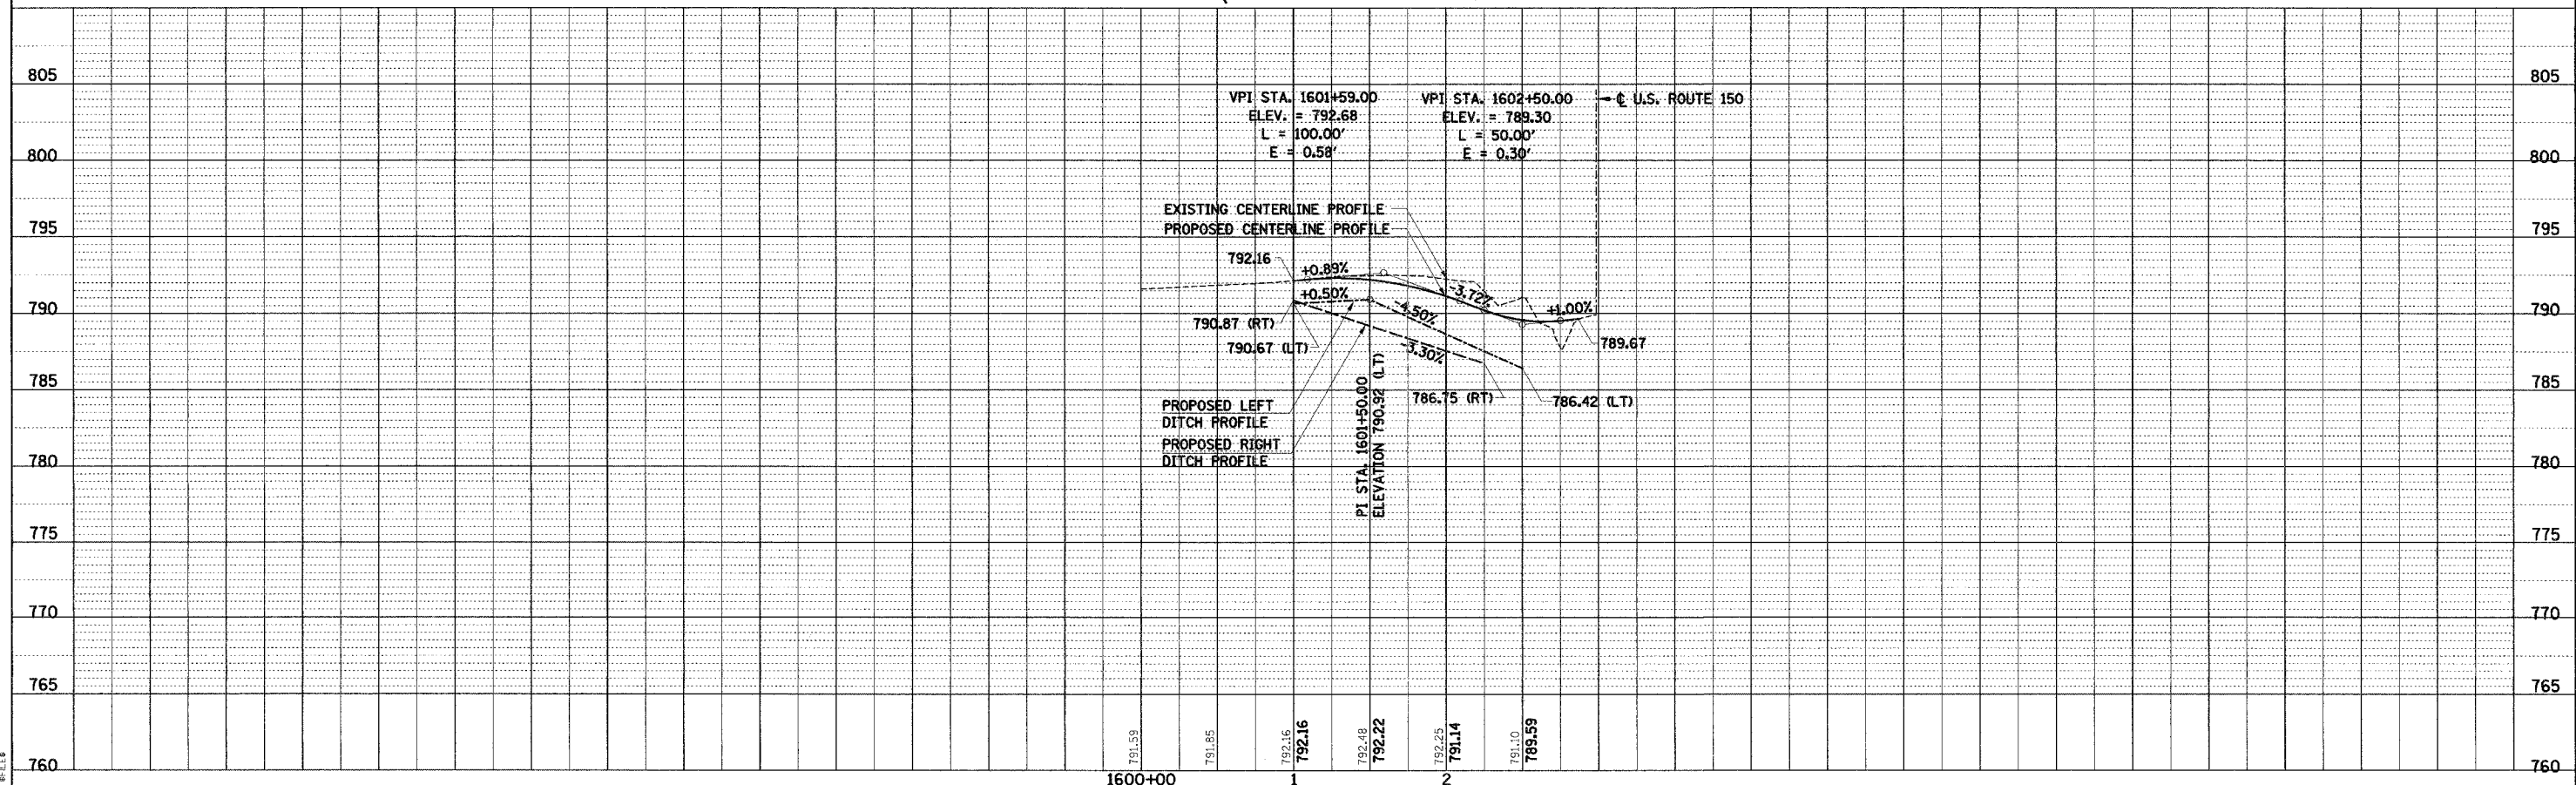

T.R. 2200 STA. 1601+00 TO STA. 1602+98.36 - PLAN AND PROFILE