

SUMMARY OF QUANTITIES


F. A. S. NO.	SECTION	COUNTY	TOTAL SHEETS	SHEET NO.
2402	113B-21E	PEORIA		3
STA.		TO STA.		
FED. ROAD DIST. NO. 5	US 150	FED. AID PROJECT		

SUMMARY OF QUANTITIES			CONSTRUCTION TYPE CODE		
CODE NO	ITEM	UNIT	TOTAL QUANTITIES 80% FED 20% STATE	SFTY-3N	X081-2A
20100110	TREE REMOVAL (6 TO 15 UNITS DIAMETER)	UNIT	26		26
20100210	TREE REMOVAL (OVER 15 UNITS DIAMETER)	UNIT	43		43
20200100	EARTH EXCAVATION	CU YD	225		225
20200500	EARTH EX WIDENING	CU YD	72.6		72.6
20300100	CHANNEL EXCAVATION	CU YD	654		654
20400800	FURNISHED EXCAVATION	CU YD	624		624
21101615	TOPSOIL FURNISH & PLACE, 4"	SQ YD	2379		2379
25000300	SEEDING, CLASS 3	ACRE	0.5		0.5
25000400	NITROGEN FERTILIZER NUTRIENT	POUND	45		45
25000500	PHOSPHORUS FERTILIZER NUTRIENT	POUND	45		45
25000600	POTASSIUM FERTILIZER NUTRIENT	POUND	45		45
25100630	EROSION CONTROL BLANKET	SQ YD	2379		2379
28000300	TEMPORARY DITCH CHECKS	EACH	8		8
28000400	PERIMETER EROSION BARRIER	FOOT	1000		1000
28100125	STONE RIPRAP, CLASS B3	SQ YD	263		263
28100209	STONE RIPRAP, CLASS A5	TON	200		200
28200200	FILTER FABRIC	SQ YD	480		480
28400100	GABIONS	CU YD	328		328
31101900	SUB-BASE GRANULAR MATERIAL, TYPE C	TON	90		90
40200800	AGGREGATE SURFACE COURSE TYPE B	TON	11		11
40600980	BITUMINOUS SURFACE REMOVAL - BUTT JOINT	SQ YD	174		174
40600990	TEMPORARY RAMP	SQ YD	80		80
40600200	BITUMINOUS MATERIALS (PRIME COAT)	TON	0.35		0.35
40600300	AGGREGATE (PRIME COAT)	TON	3.5		3.5
42001300	PROTECTIVE COAT	SQ YD	670		670
42001430	BRIDGE APPROACH PAVEMENT CONNECTOR (FLEXIBLE)	SQ YD	34.4		34.4
42001400	BRIDGE APPROACH PAVEMENT (SPECIAL)	SQ YD	170		170


REVISED
15-30-06

F.A.S. RTE.	SECTION	COUNTY	TOTAL SHEETS	SHEET NO.
2402	013B-211	PEORIA		29
STA. 310+52.33 TO STA. 312+37.67				
FED. ROAD DIST. NO. 4		ILLINOIS	FED. AID PROJECT	

D4 SCOUR MITIGATION 2006
ADDENDUM

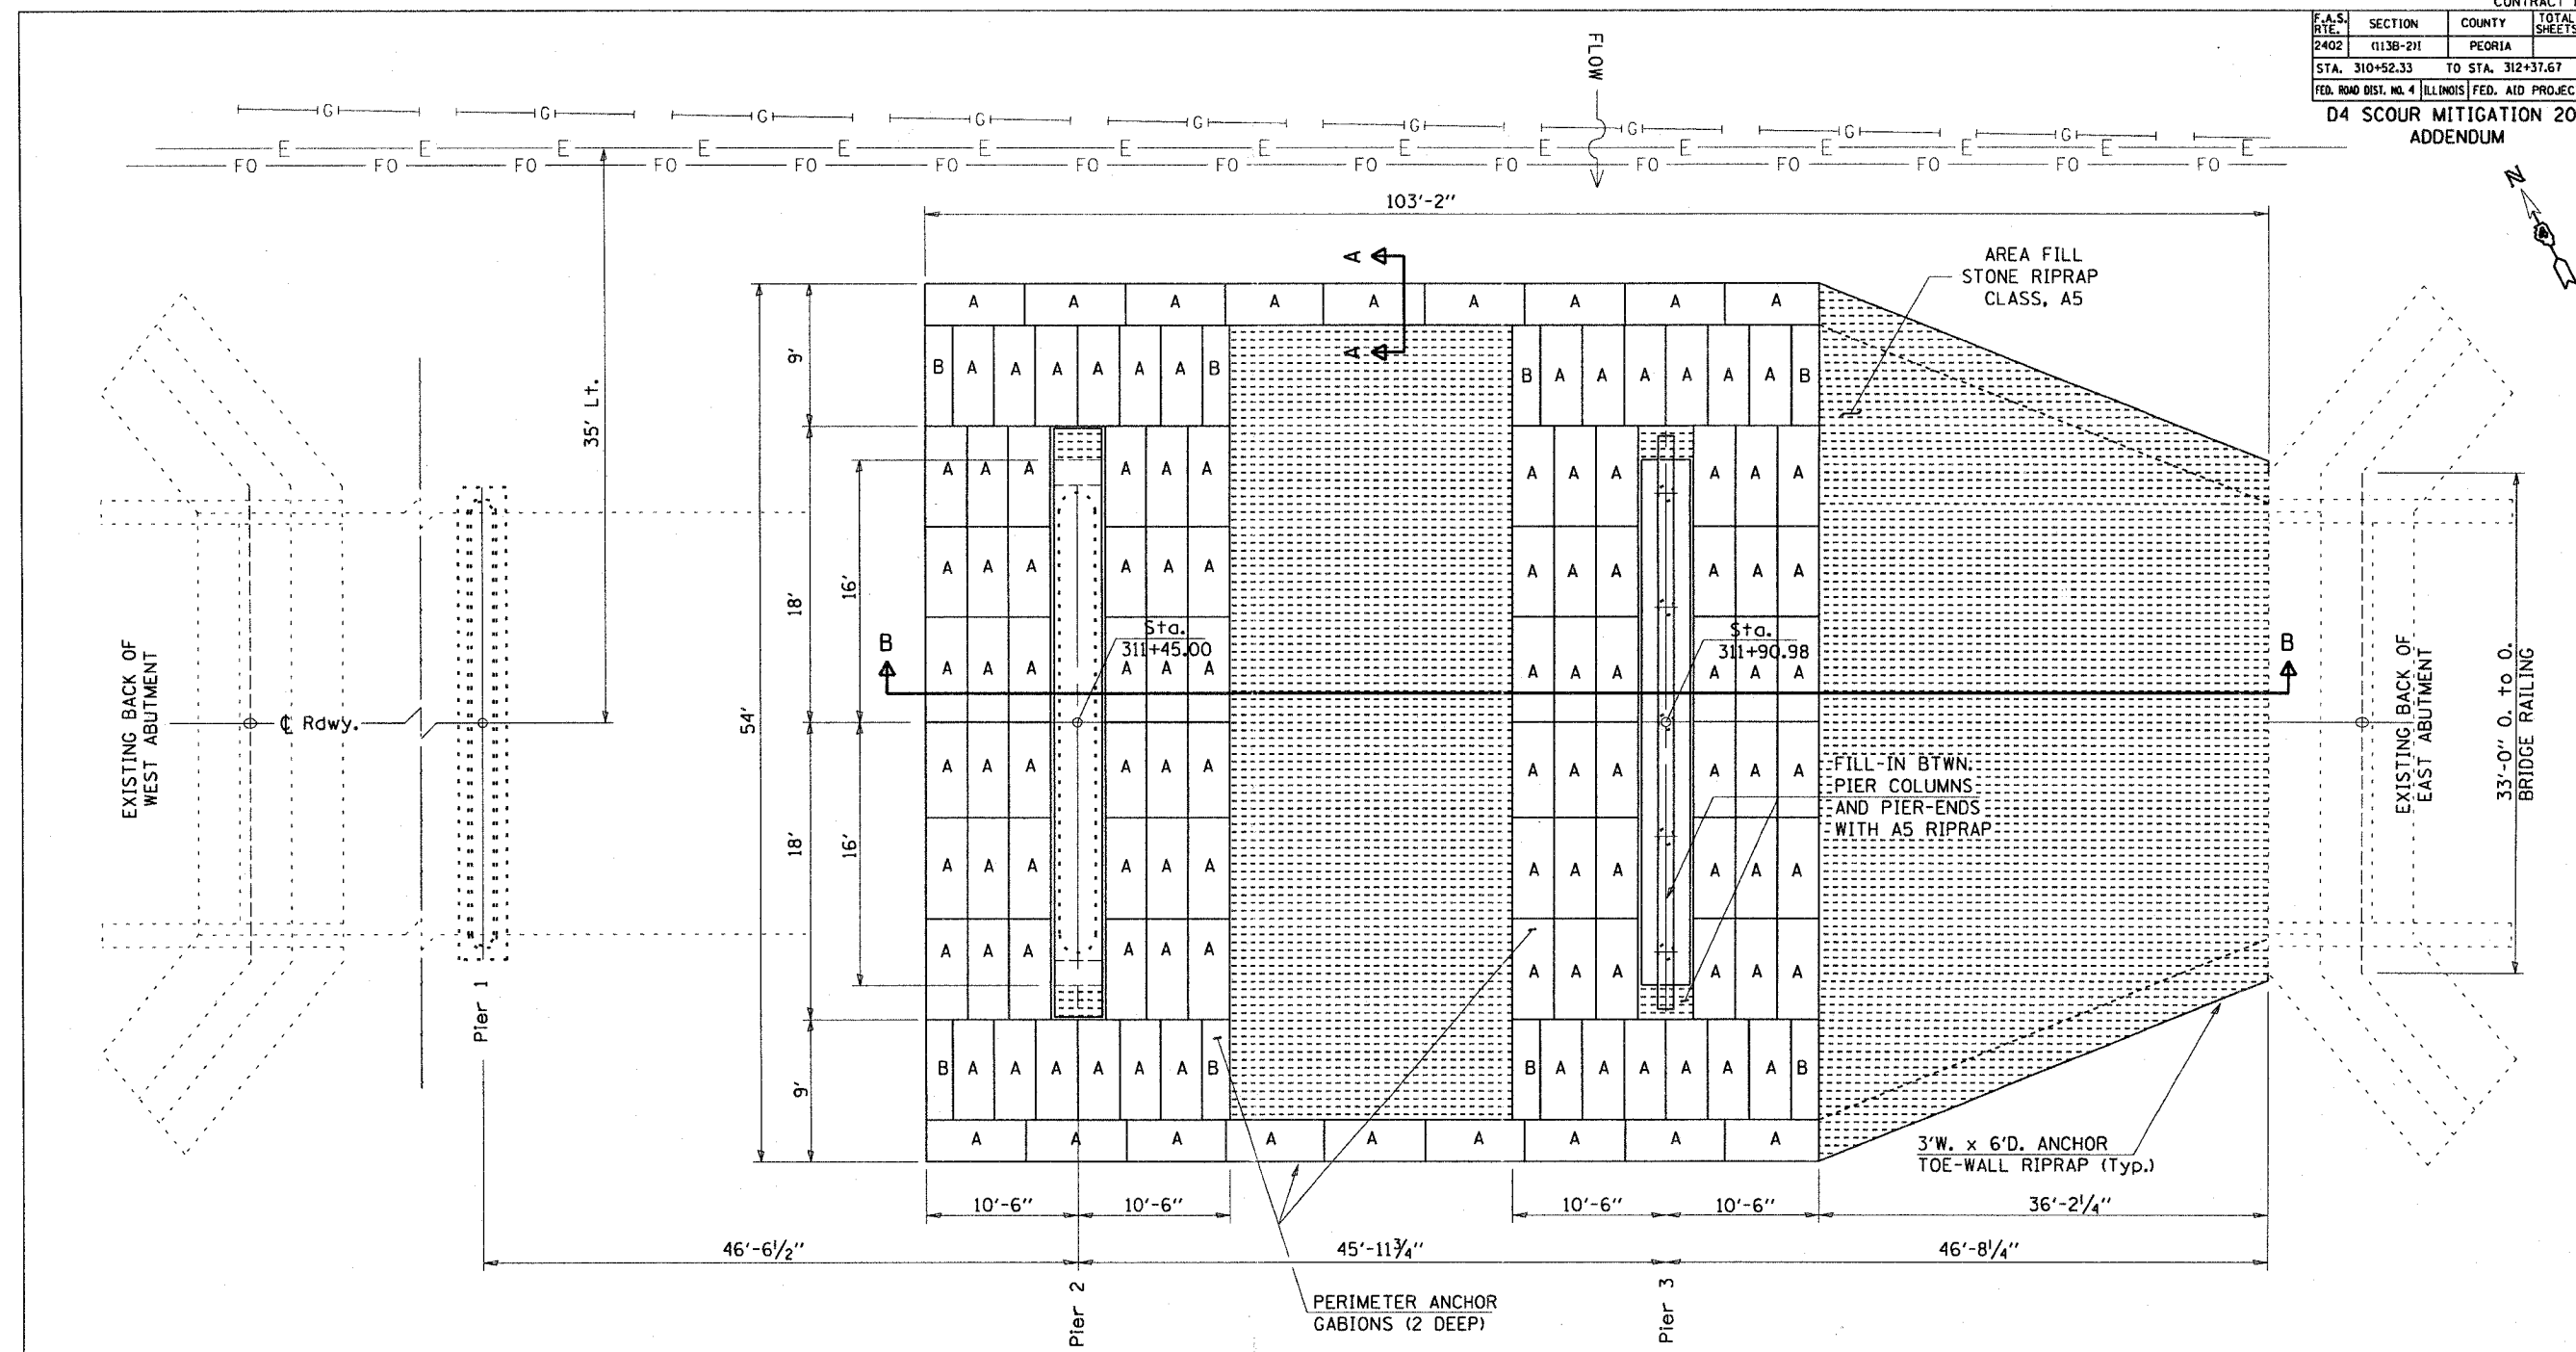

MARK	LENGTH	WIDTH	HEIGHT
A	6'	3'	3'
B	6'	1'-6"	3'
C	VARIOUS	3'	3'

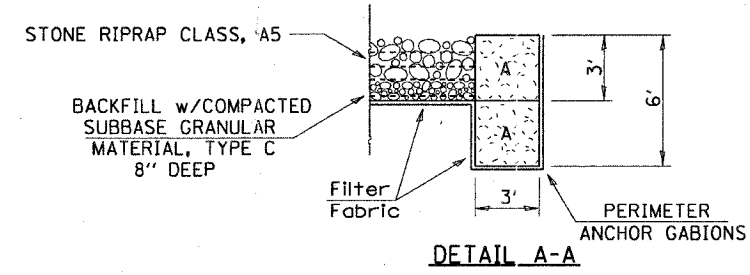

REVISED
5-30-06
SHEET

NAME	DATE

US 150 over KICKAPOO CRK.
PEORIA CNTY. SN. 072-0033

ILLINOIS DEPARTMENT OF TRANSPORTATION

SCOUR
COUNTERMEASURE
LAYOUT

SCALE: VERT. HORIZ.
DATE 03-18-2006

DRAWN BY CEJ
CHECKED BY

PLOT DATE: 03/18/06
PLOT SCALE: AS SHOWN
PLOT SCALE: AS SHOWN
REFERENCE: AREF

