


F.A.P. RTE.	SECTION	COUNTY	TOTAL SHEETS	SHEET NO.
315	55-2	McDONOUGH	1025	90
STA. 105+00		TO STA. 120+00		
FED. ROAD DIST. NO. 4 ILLINOIS FED. AID PROJECT				

PROP. SPIRAL SPIB DATA
 PI STA 1+93.34
 fs = 1° 25' 56.62"
 Ls = 290.00'
 Rc = 5,800.00'
 Dc = 0° 59' 16.29"
 Ys = 2.42'
 Xs = 289.98'
 P = 0.60
 K = 145.00'
 LT = 193.34'
 ST = 96.67'
 TS STA 0+00.00
 SC STA 2+90.00

PROP. CURVE SPI DATA
 PI STA. = 4+39.70
 Δ = 2° 57' 25" (RT)
 D = 0° 59' 16"
 R = 5,800.00'
 T = 149.70'
 L = 299.34'
 E = 1.93'
 P.C. STA. = 2+90.00
 P.T. STA. = 5+89.34


PROP. SPIRAL SPIA DATA
 PI STA 6+86.01
 fs = 1° 25' 56.62"
 Ls = 290.00'
 Rc = 5,800.00'
 Dc = 0° 59' 16.29"
 Ys = 2.42'
 Xs = 289.98'
 P = 0.60
 K = 145.00'
 LT = 193.34'
 ST = 96.67'
 CS STA 5+89.34
 ST STA 8+79.34

PROP. SPIRAL SP2B DATA
 PI STA 12+78.59
 fs = 1° 25' 56.62"
 Ls = 290.00'
 Rc = 5,800.00'
 Dc = 0° 59' 16.29"
 Ys = 2.42'
 Xs = 289.98'
 P = 0.60
 K = 145.00'
 LT = 193.34'
 ST = 96.67'
 TS STA 10+85.25
 SC STA 13+75.25

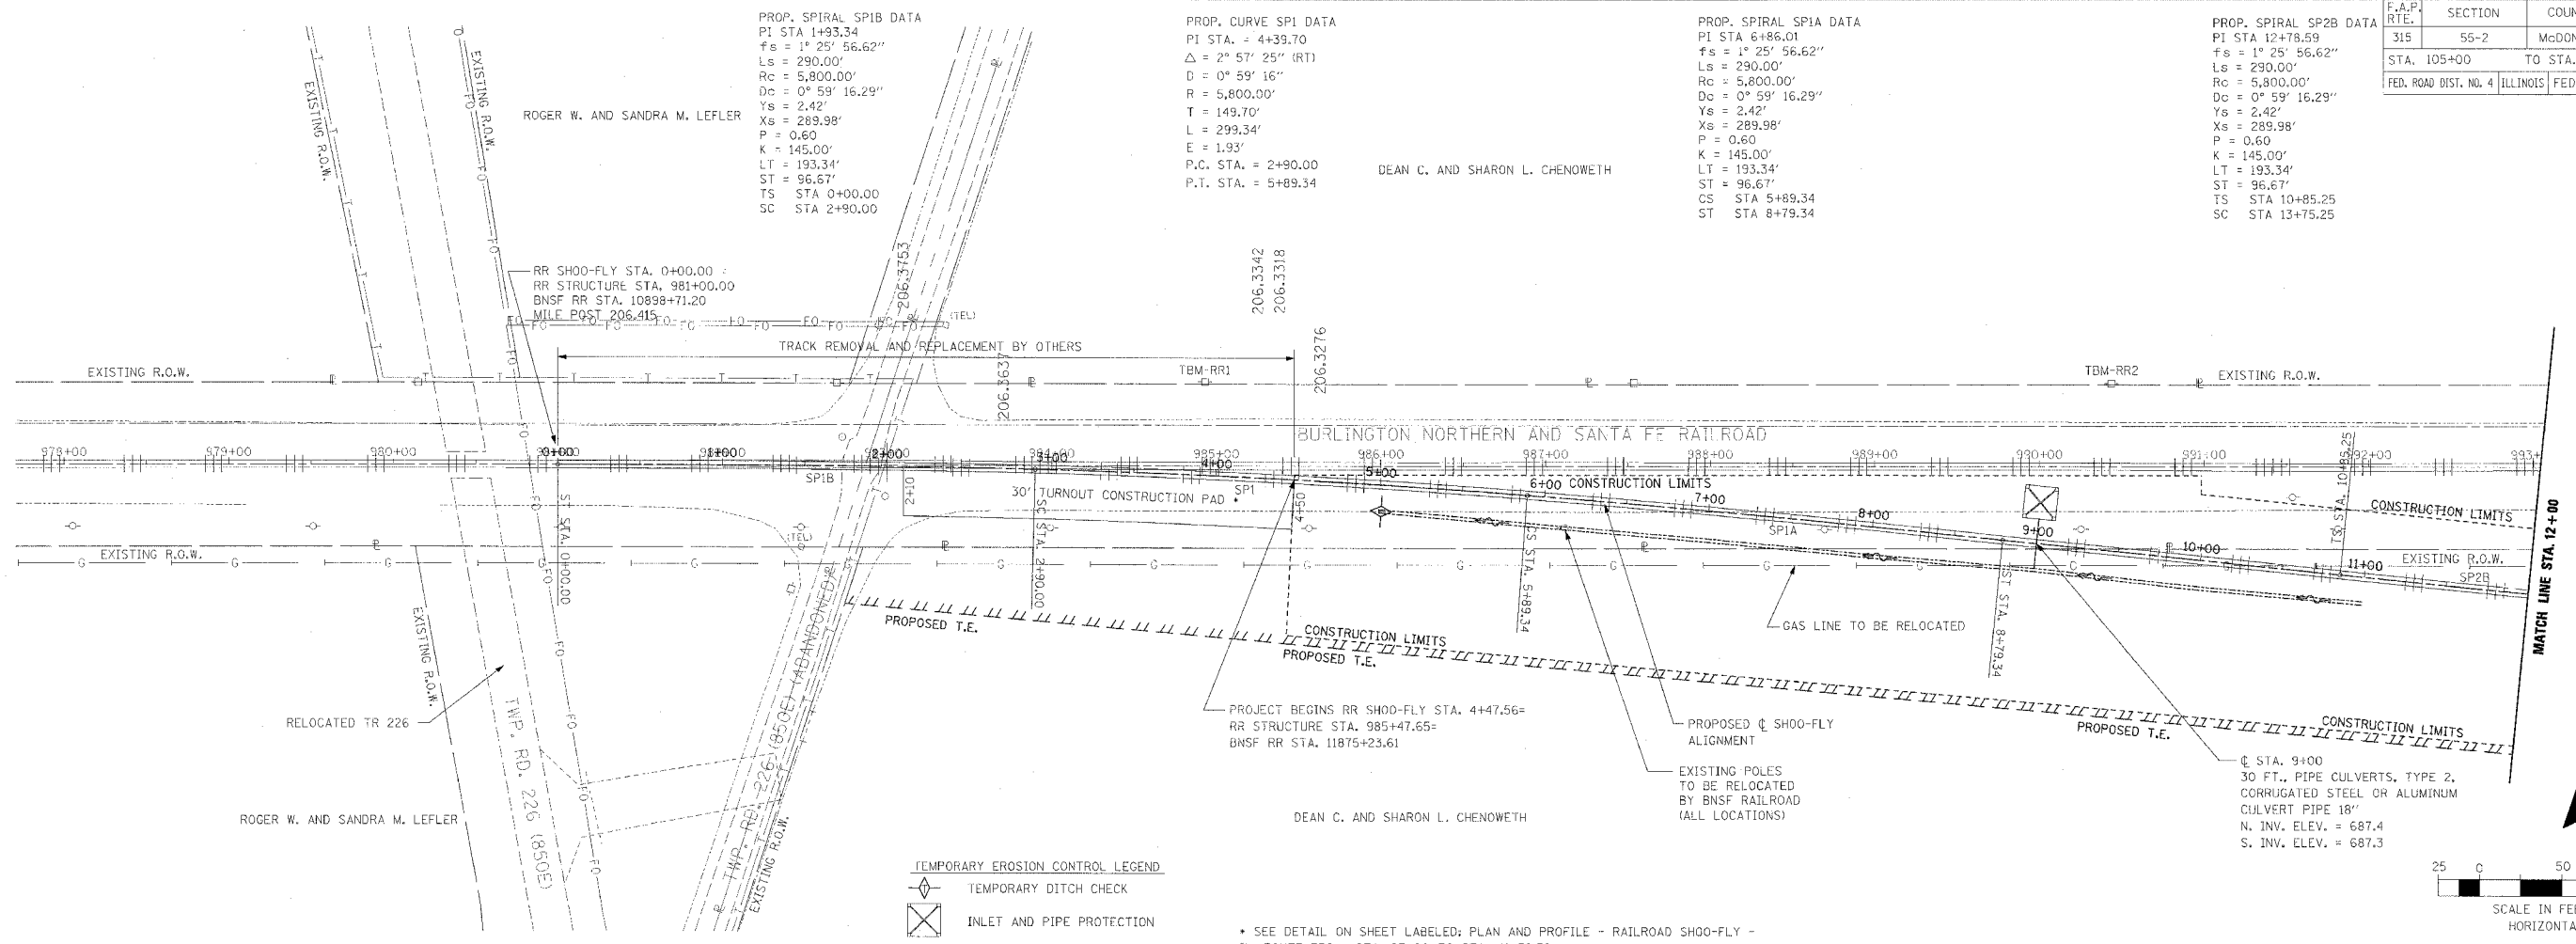

- TEMPORARY EROSION CONTROL LEGEND**
- TEMPORARY DITCH CHECK
 - INLET AND PIPE PROTECTION

* SEE DETAIL ON SHEET LABELED: PLAN AND PROFILE - RAILROAD SHOO-FLY - IL. ROUTE 336 - STA. 27+00 TO STA. 41+52.59

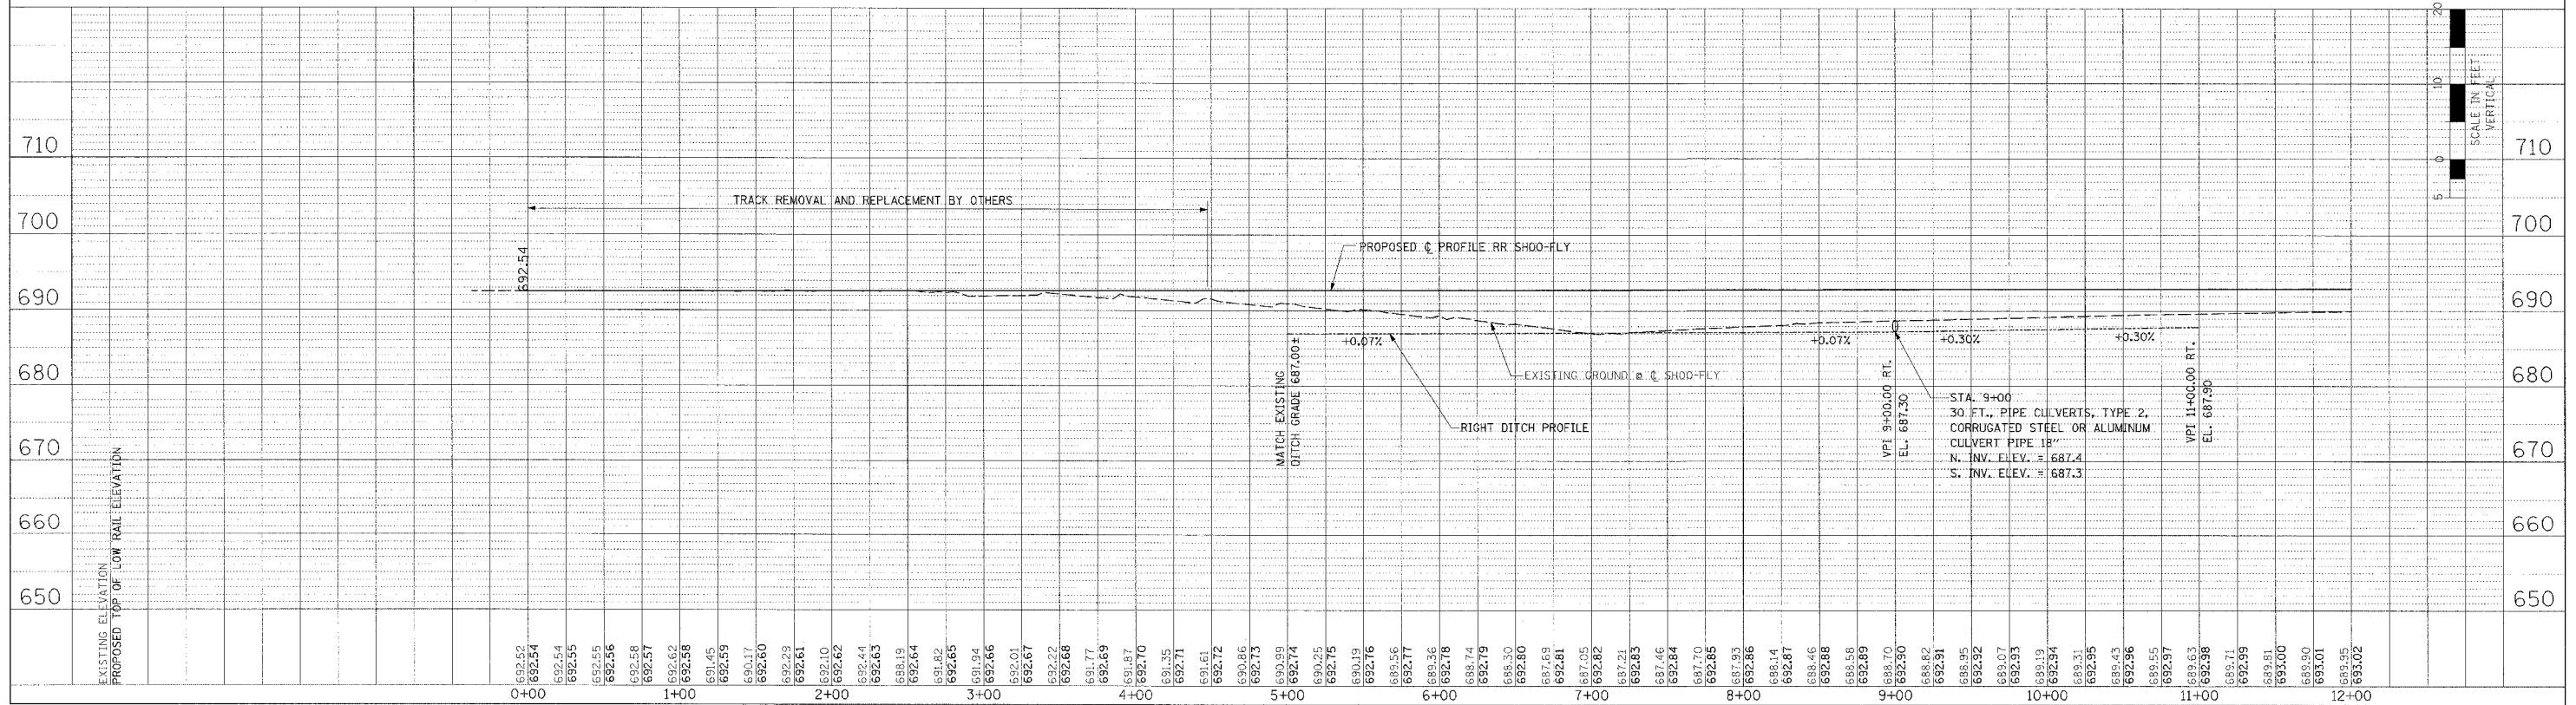

MAINTENANCE OF TRAFFIC - PLAN AND PROFILE - RAILROAD SHOO-FLY - IL. ROUTE 336 - STA. 0+00 TO STA. 12+00

PLAN

DATE	
BY	
DESIGNED	
CHECKED	
IN CHARGE	
FILE NAME	

PROFILE

DATE	
BY	
DESIGNED	
CHECKED	
IN CHARGE	
FILE NAME	