
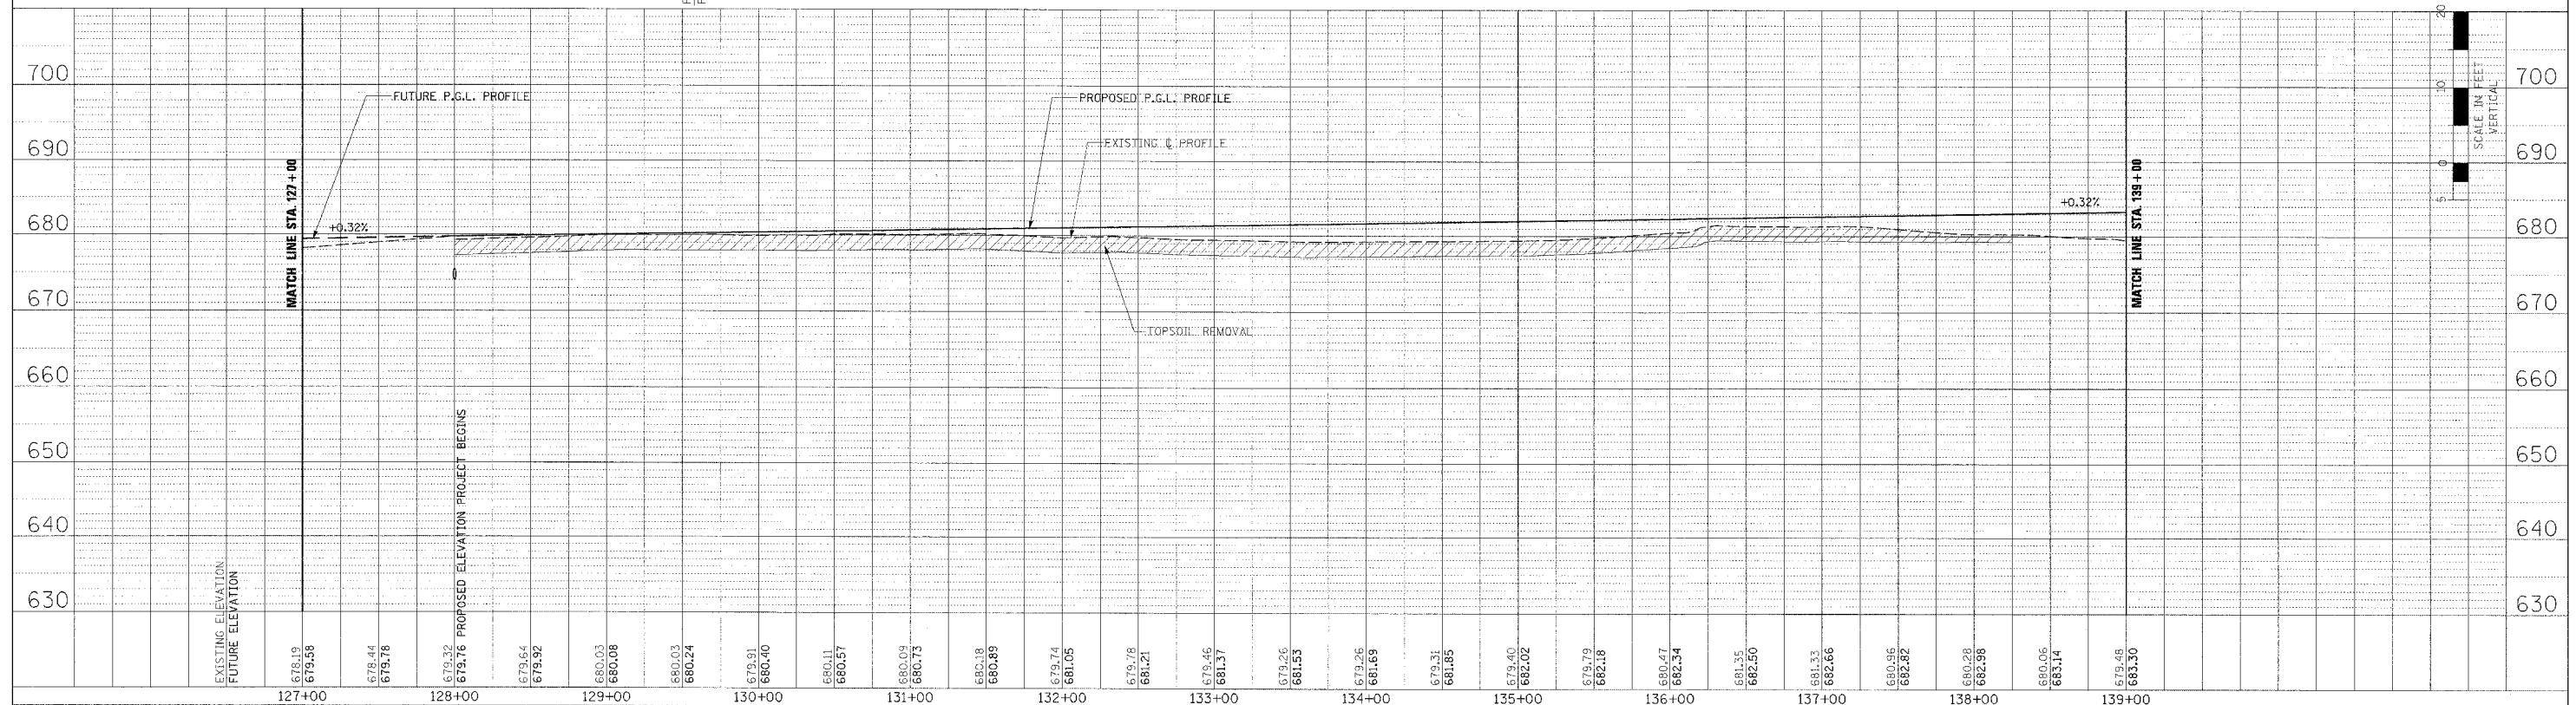
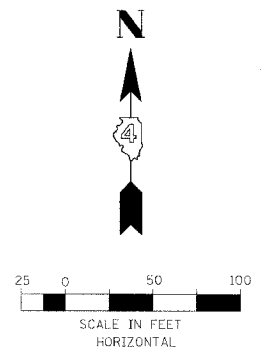


F.A.P. RTE.	SECTION	COUNTY	TOTAL SHEETS	SHEET NO.
315	55-2	MCDONOUGH	1025	127
STA. 127+00		TO STA. 139+00		
FED. ROAD DIST. NO. 4		ILLINOIS FED. AID PROJECT		

DATE	BY

DATE	BY

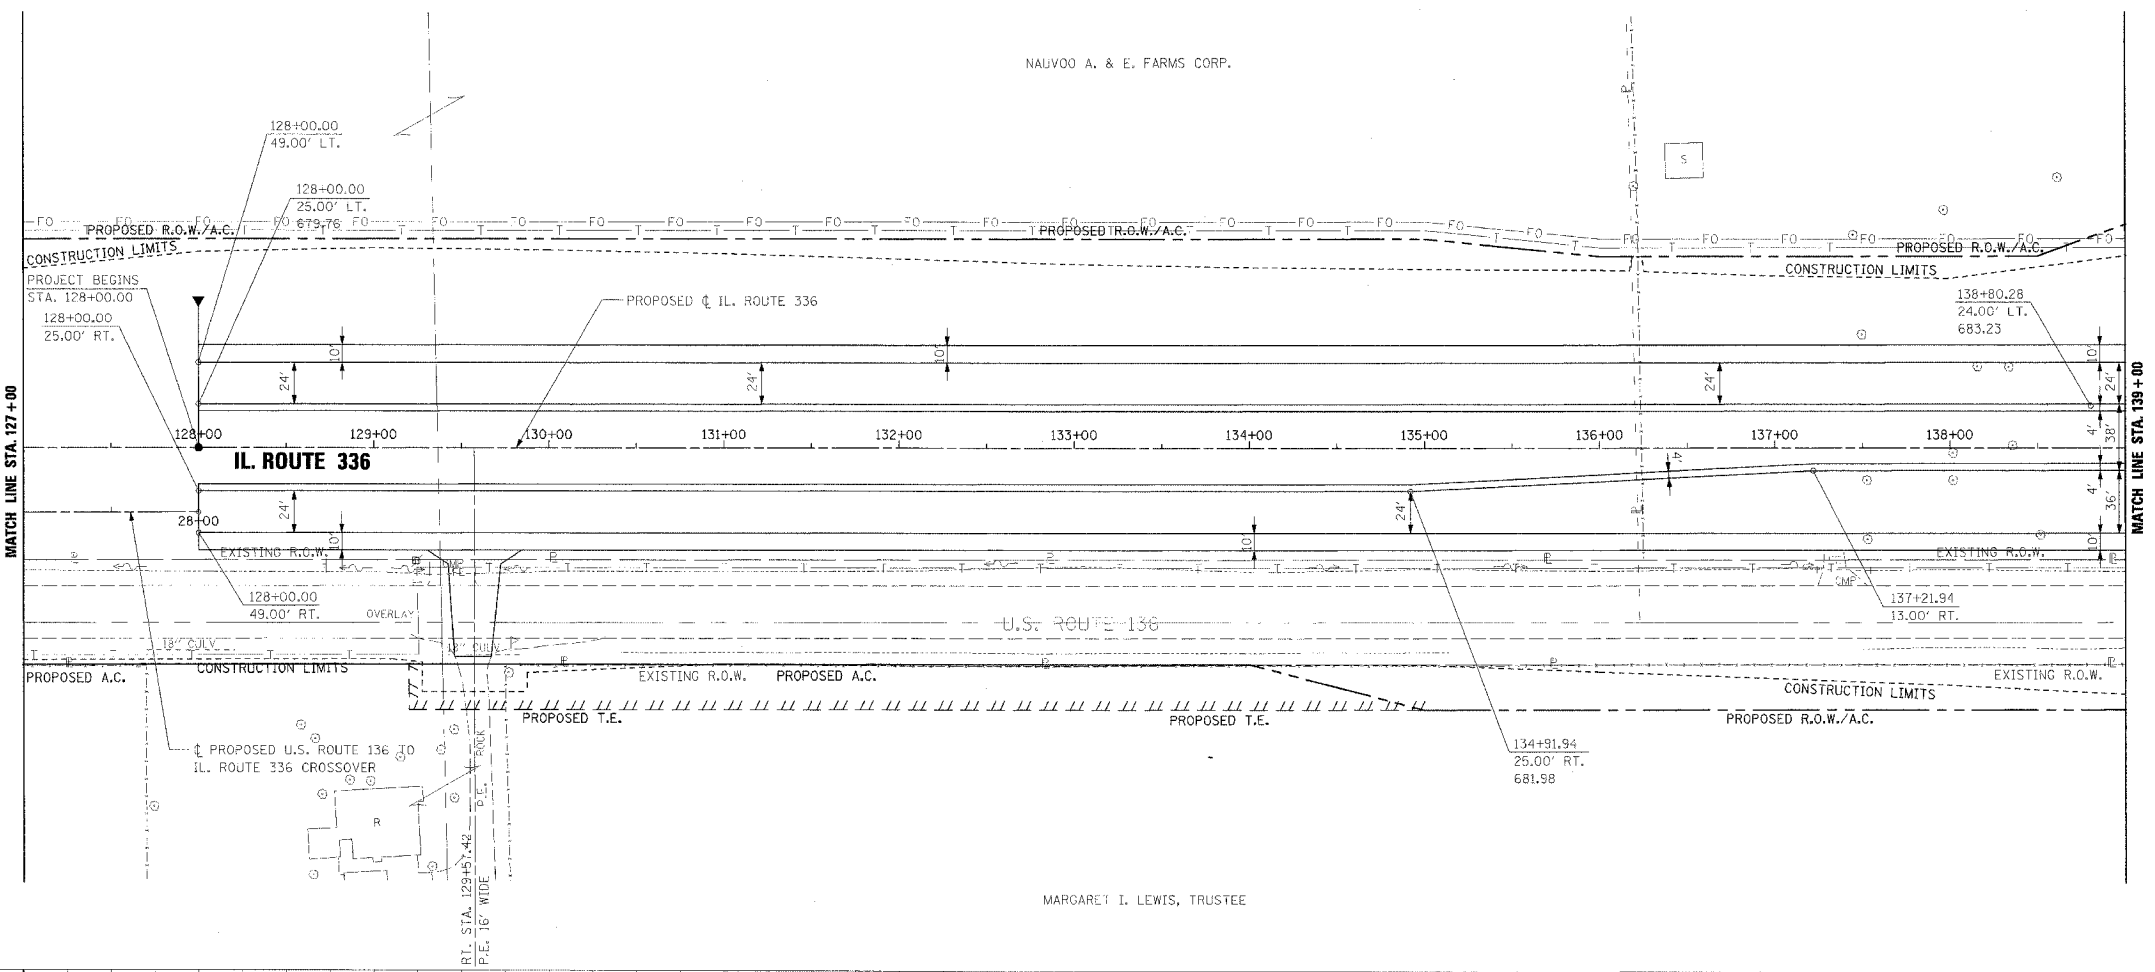

ROADWAY PLAN AND PROFILE - IL. ROUTE 336 - STA. 127+00 TO STA. 139+00