


F.A.P. RTE.	SECTION	COUNTY	TOTAL SHEETS	SHEET NO.
315	55-2	McDONOUGH	1025	129
STA. 151+00		TO STA. 163+00		
FED. ROAD DIST. NO. 4 ILLINOIS FED. AID PROJECT				

PROPOSED CURVE 336-1 DATA
 P.I. STA. = 162+04.55
 $\Delta = 2^\circ 01' 33.96''$ (LT)
 R = 14,700'
 T = 259.94'
 L = 519.82'
 E = 2.30'
 P.C. STA. = 159+44.61
 P.T. STA. = 164+64.43

VERTICAL PLASTIC DRAINAGE WICKS





SEE SOILS TREATMENT DETAIL SHEET FOR DETAIL OF SPACING PLAN

 

PLAN	DESIGNED	DATE
	BY	
	CHECKED	
	DATE	
	BY	
	CHECKED	
	DATE	

PROFILE	DESIGNED	DATE
	BY	
	CHECKED	
	DATE	
	BY	
	CHECKED	
	DATE	

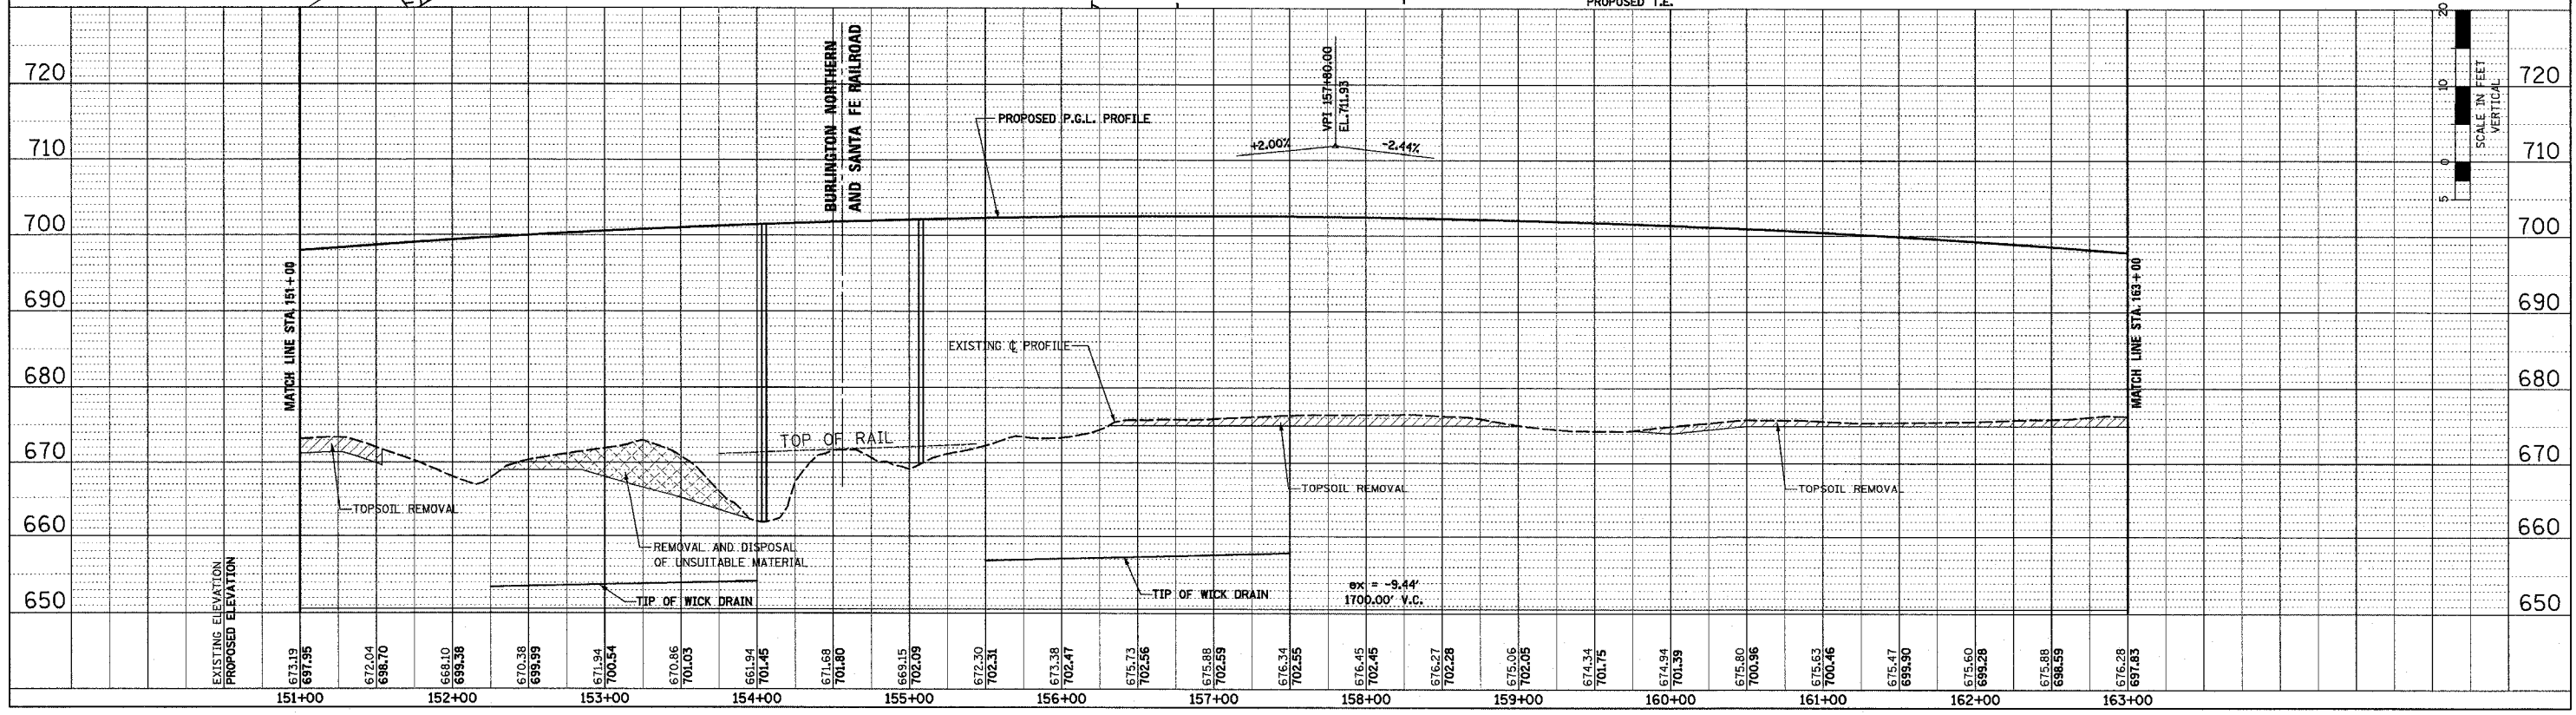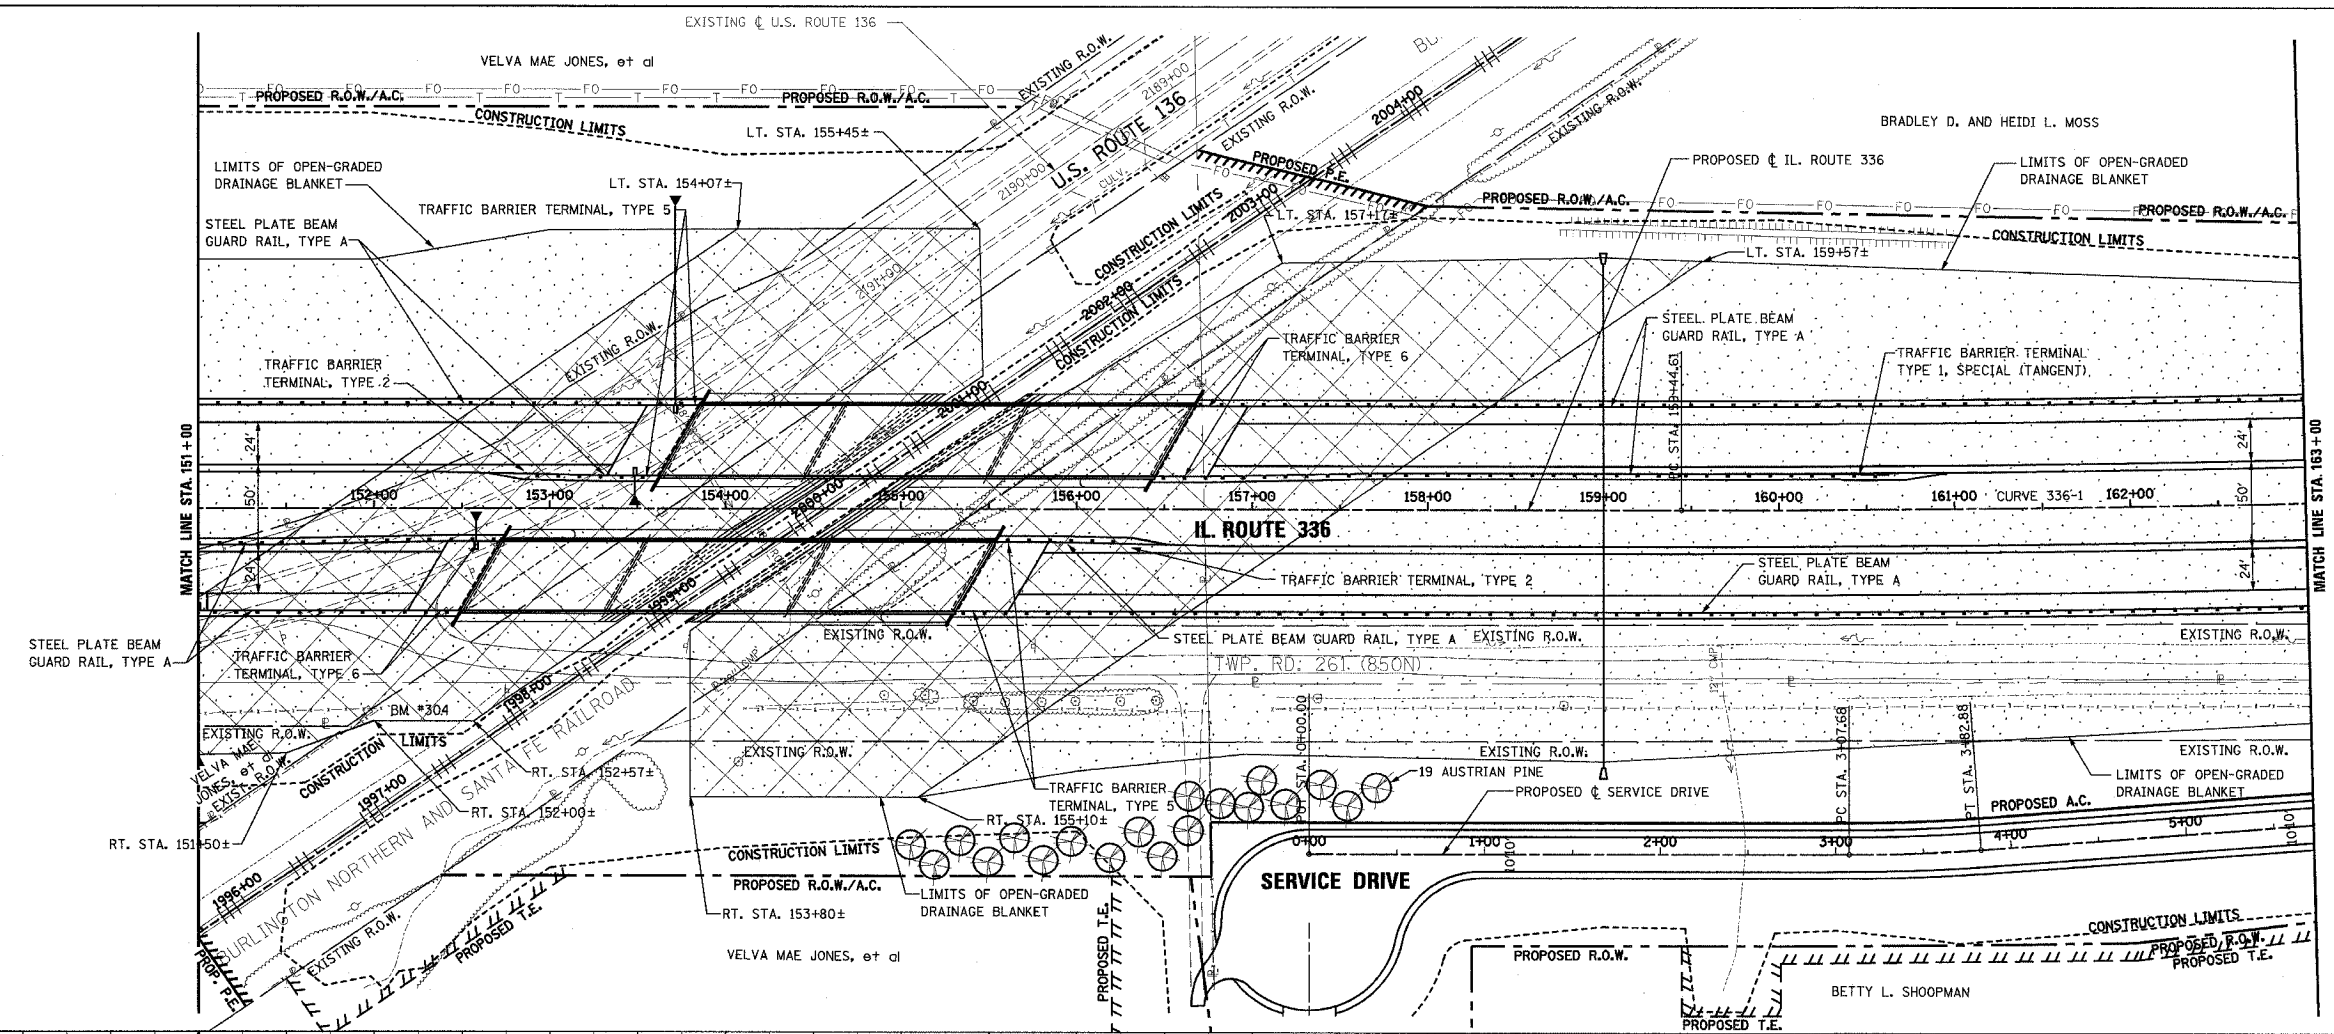

ROADWAY PLAN AND PROFILE - IL. ROUTE 336 - STA. 151+00 TO STA. 163+00