
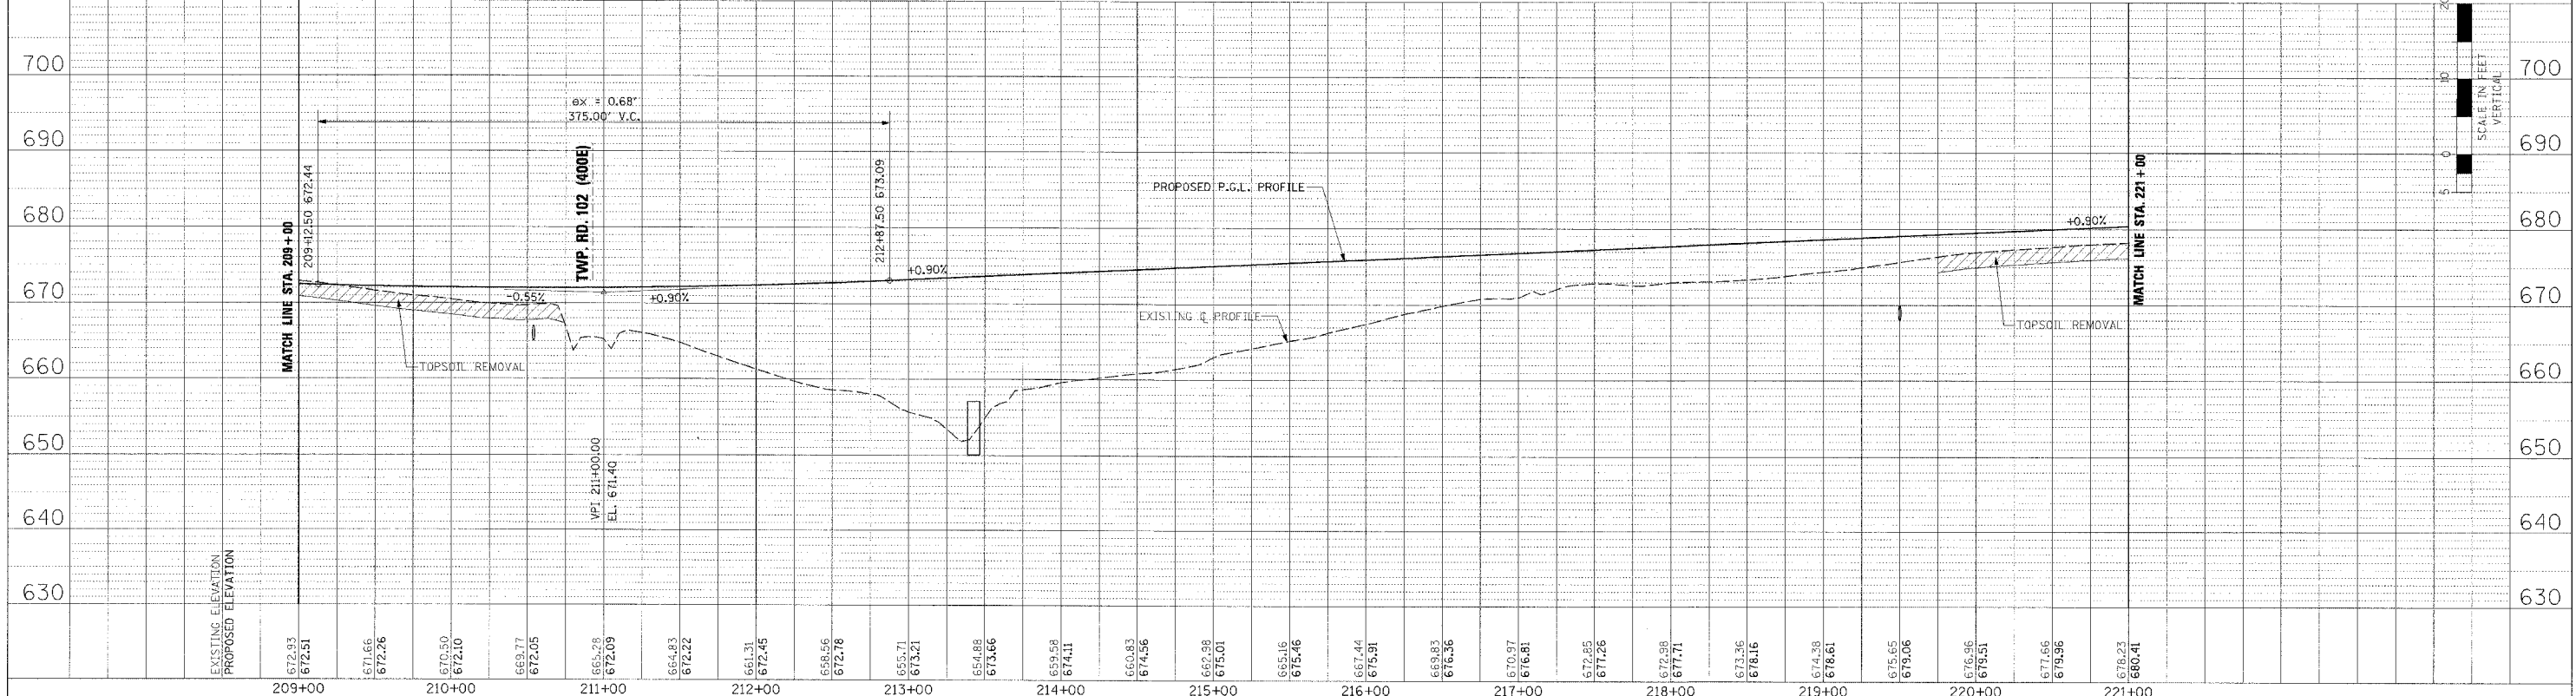
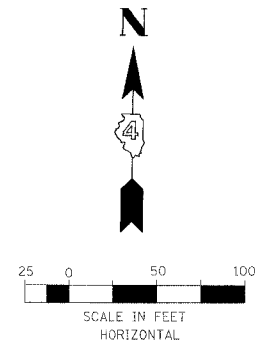


F.A.P. RTE.	SECTION	COUNTY	TOTAL SHEETS	SHEET NO.
315	55-2	MCDONOUGH	1025	134
STA. 209+00		TO STA. 221+00		
FED. ROAD DIST. NO. 4 ILLINOIS FED. AID PROJECT				

PLAN	DESIGNED BY	DATE
NO. 1	DAVID M. WHEELER	11/11/08
NO. 2	DAVID M. WHEELER	11/11/08
NO. 3	DAVID M. WHEELER	11/11/08
NO. 4	DAVID M. WHEELER	11/11/08
NO. 5	DAVID M. WHEELER	11/11/08

PROFILE	DESIGNED BY	DATE
NO. 1	DAVID M. WHEELER	11/11/08
NO. 2	DAVID M. WHEELER	11/11/08
NO. 3	DAVID M. WHEELER	11/11/08
NO. 4	DAVID M. WHEELER	11/11/08
NO. 5	DAVID M. WHEELER	11/11/08

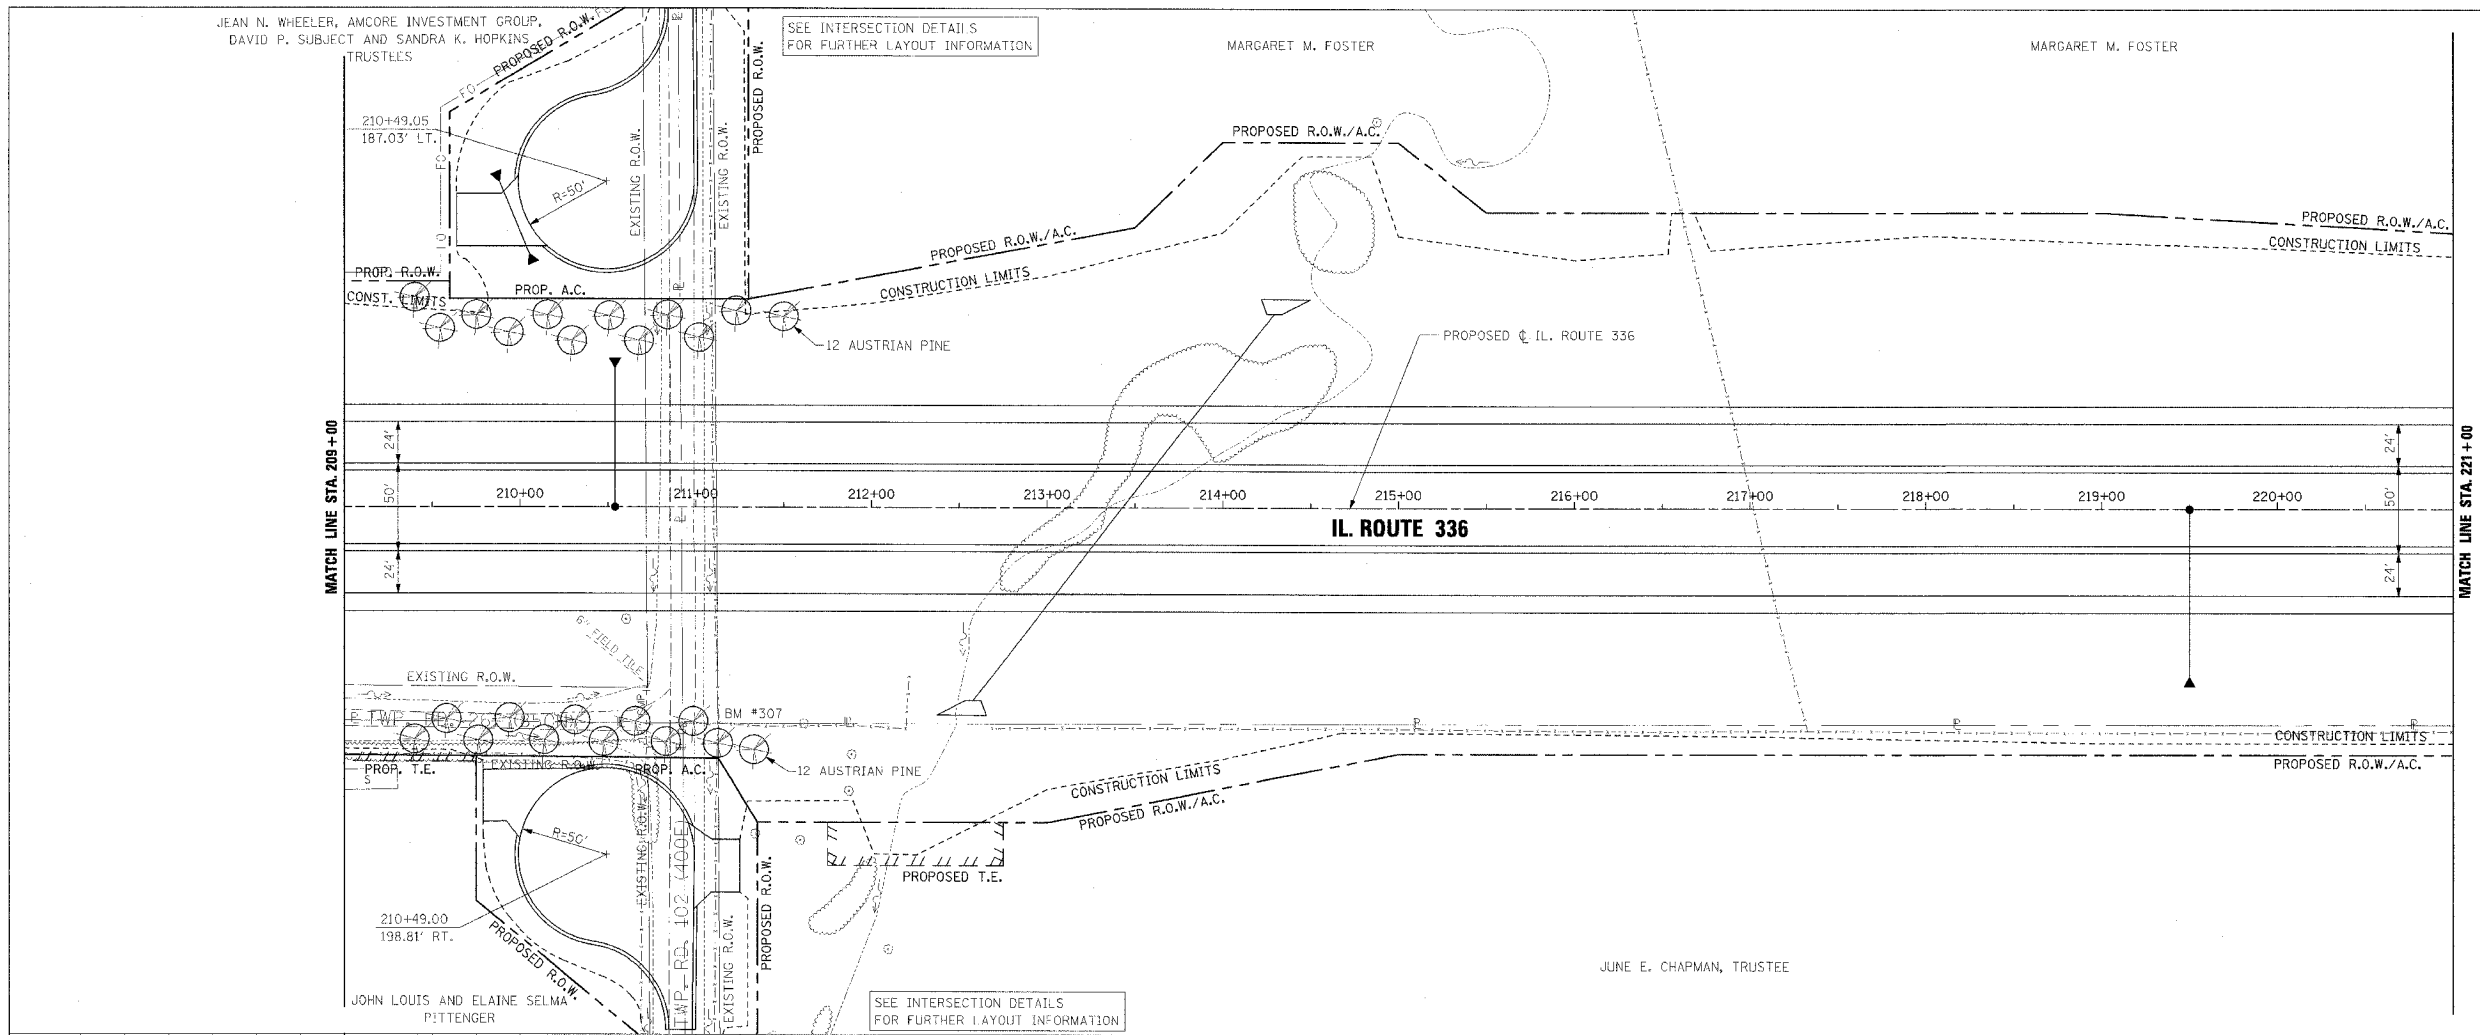

ROADWAY PLAN AND PROFILE - IL. ROUTE 336 - STA. 209+00 TO STA. 221+00