
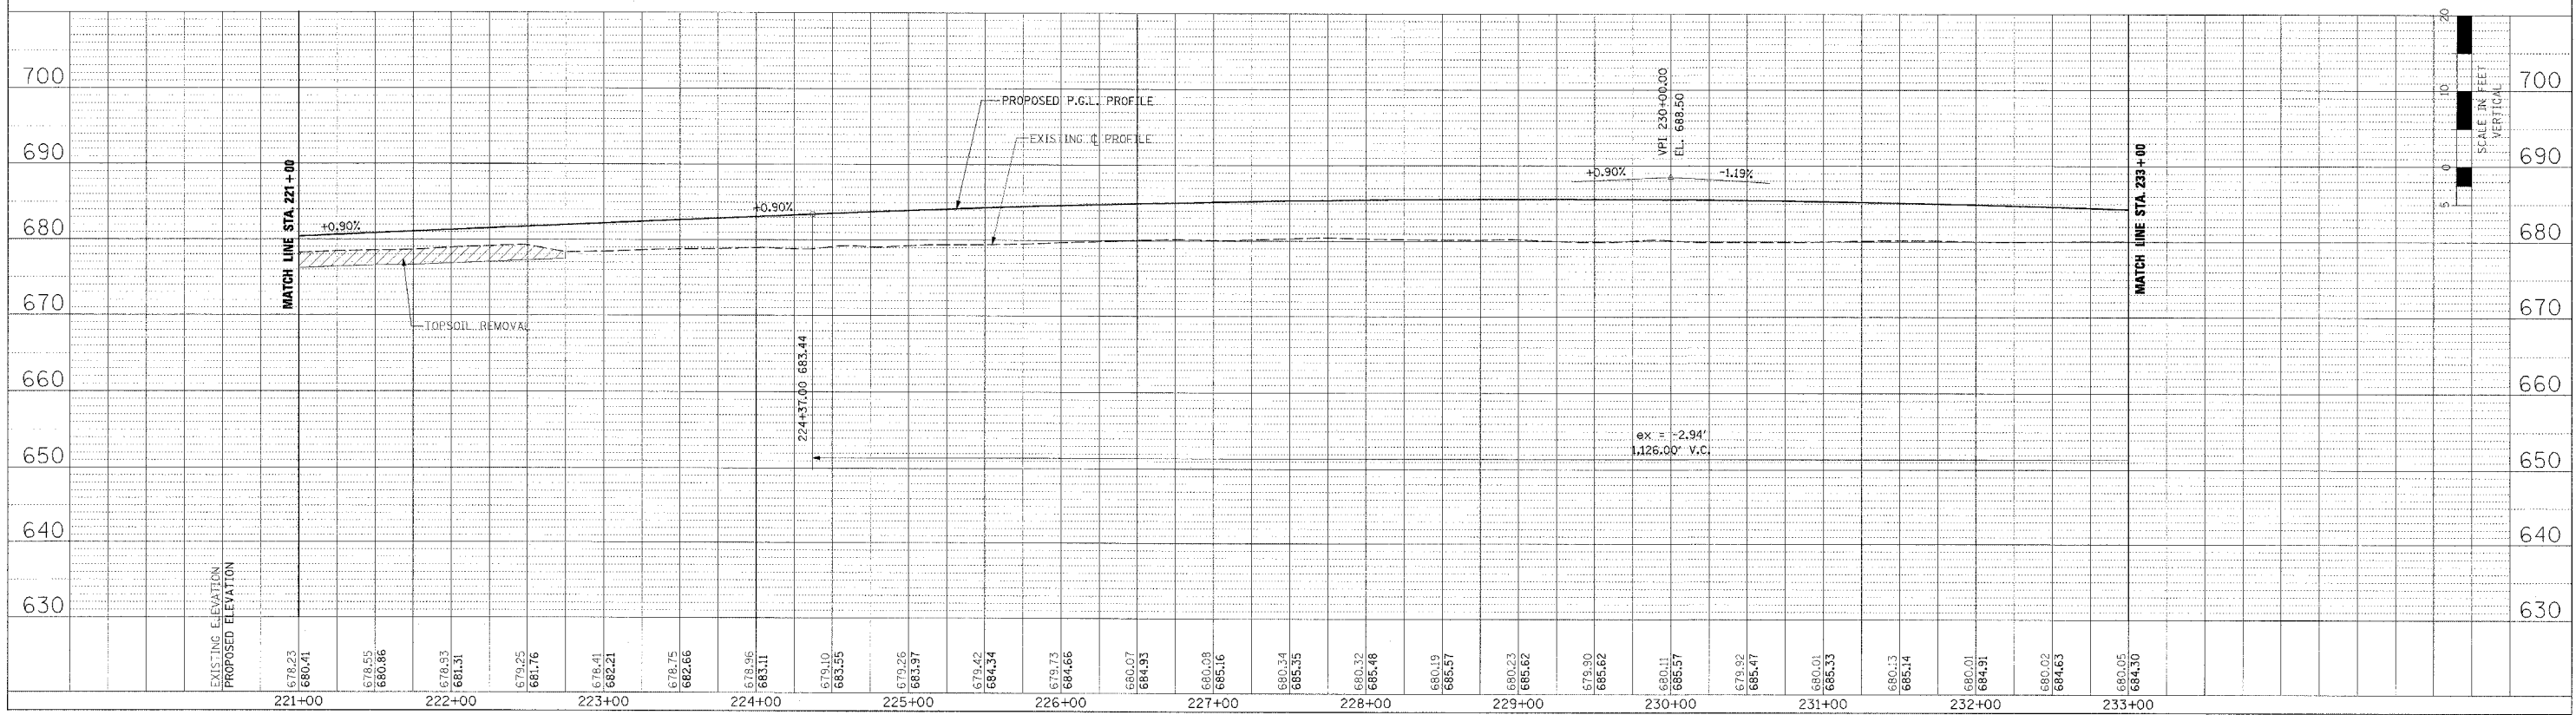
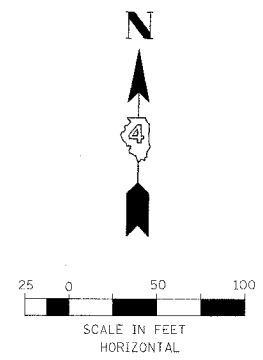


F.A.P. RTE.	SECTION	COUNTY	TOTAL SHEETS	SHEET NO.
315	55-2	MCDONOUGH	1025	135
STA. 221+00		TO STA. 233+00		
FED. ROAD DIST. NO. 4 ILLINOIS FED. AID PROJECT				

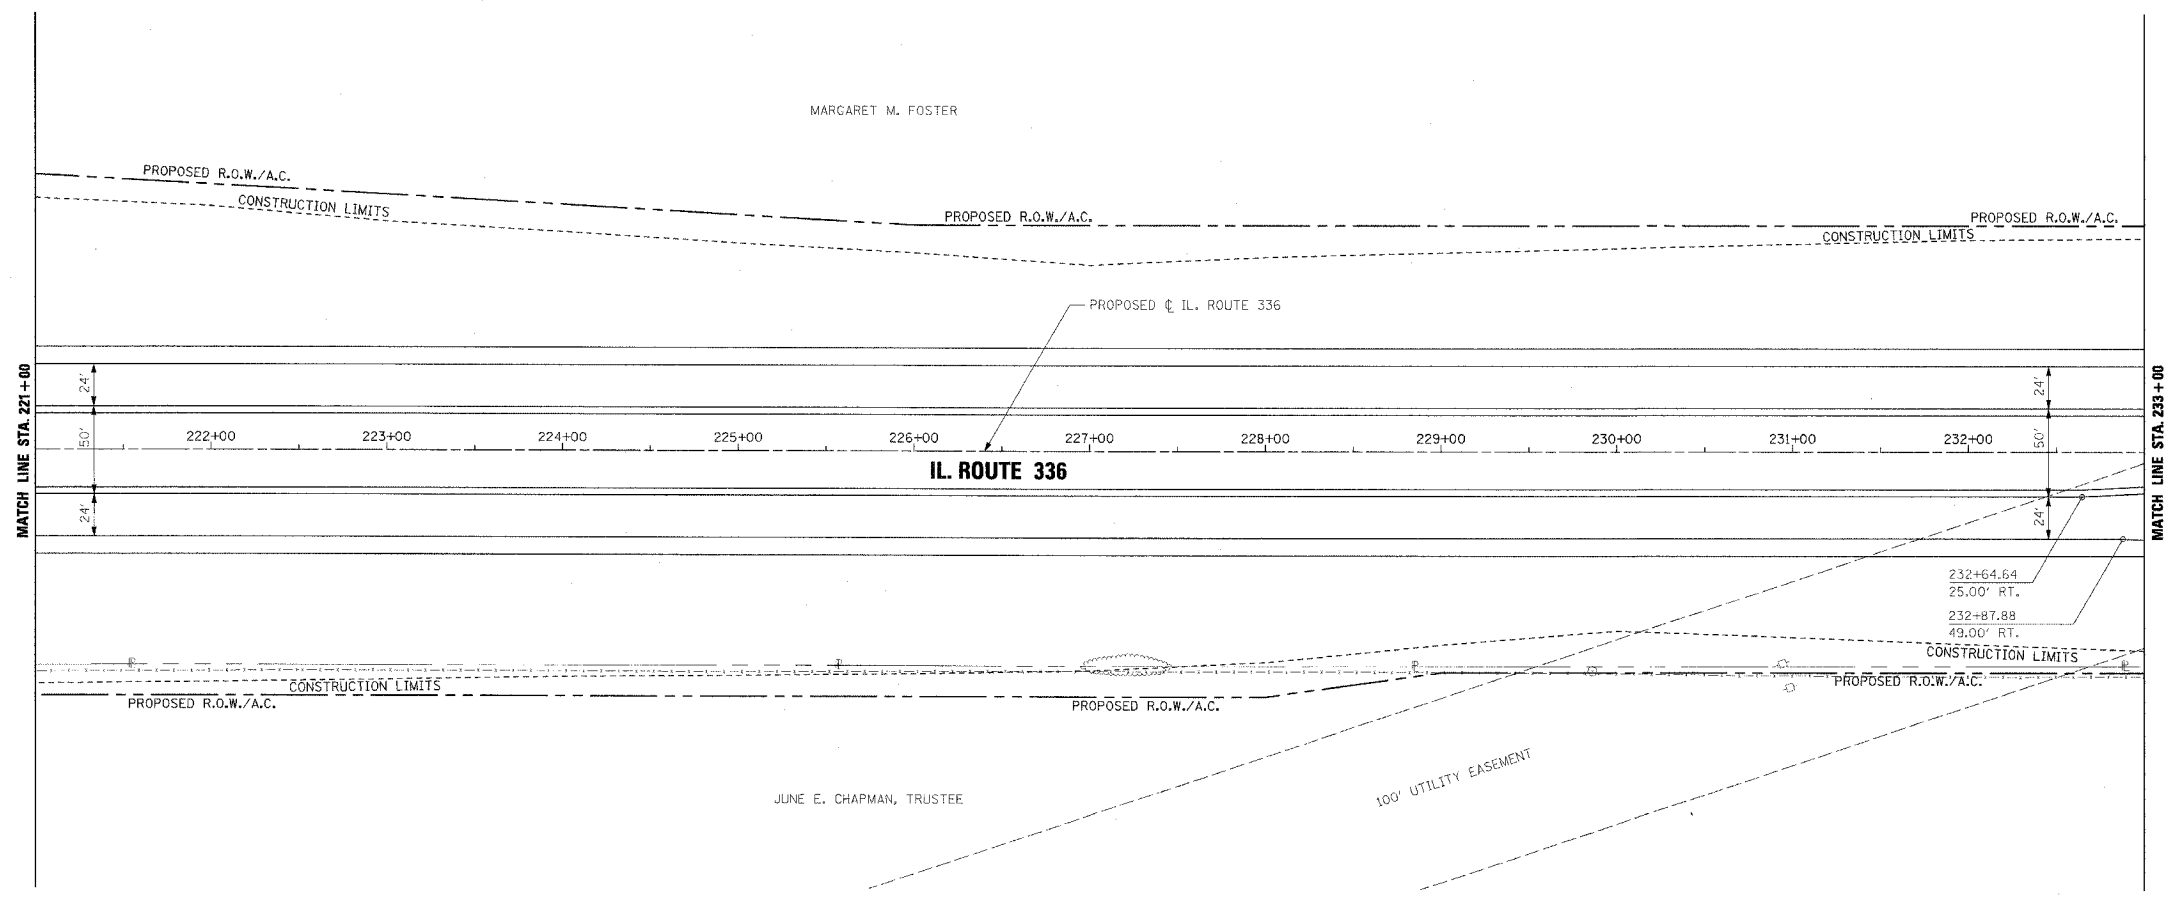

ROADWAY PLAN AND PROFILE - IL. ROUTE 336 - STA. 221+00 TO STA. 233+00

PLAN	DATE
NO.	
NO.	
NO.	
NO.	

PROFILE	DATE
NO.	
NO.	
NO.	
NO.	