
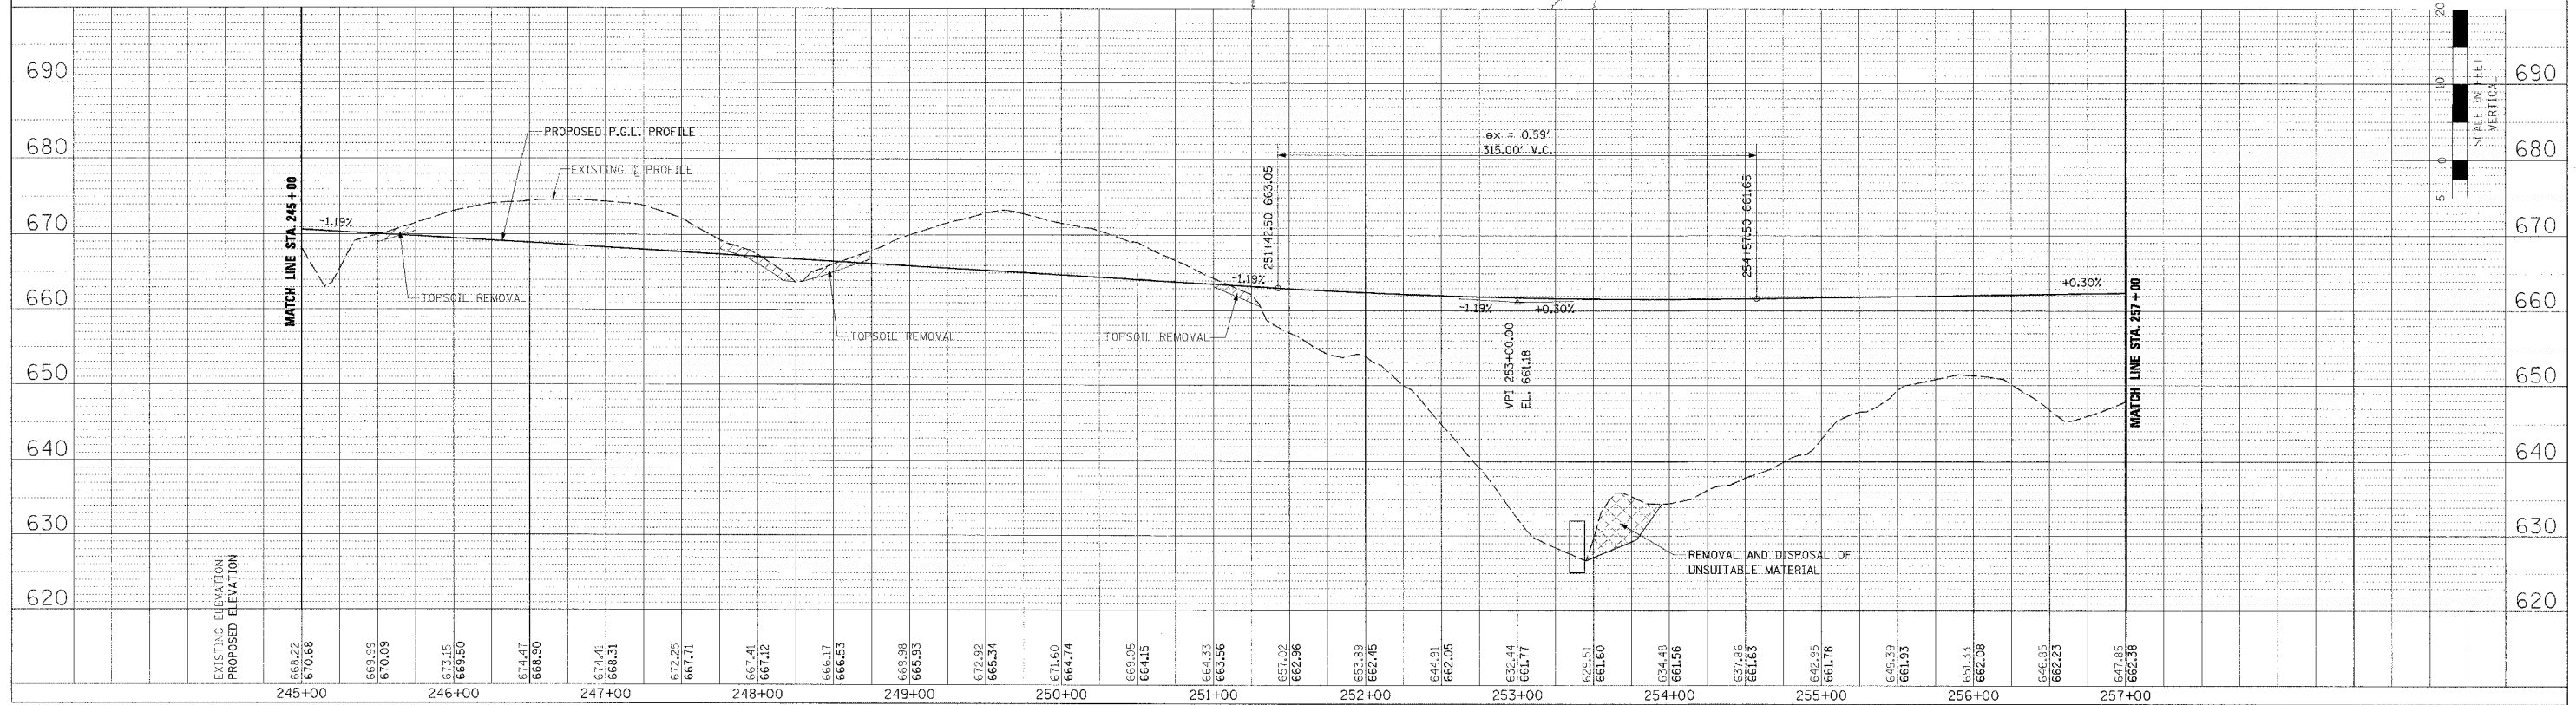
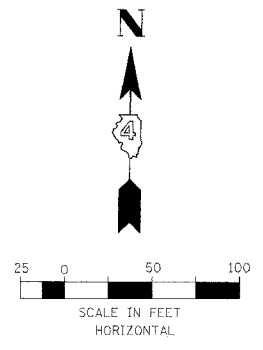


F.A.P. RTE.	SECTION	COUNTY	TOTAL SHEETS	SHEET NO.
315	55-2	McDONOUGH	1025	137
STA. 245+00		TO STA. 257+00		
FED. ROAD DIST. NO. 4		ILLINOIS FED. AID PROJECT		

PLAN	DATE
BY	
DESIGNED	
PLOTTED	
REVISIONS	
NO. 1	DATE
NO. 2	DATE
NO. 3	DATE
NO. 4	DATE
NO. 5	DATE

PROFILE	DATE
BY	
DESIGNED	
PLOTTED	
REVISIONS	
NO. 1	DATE
NO. 2	DATE
NO. 3	DATE
NO. 4	DATE
NO. 5	DATE

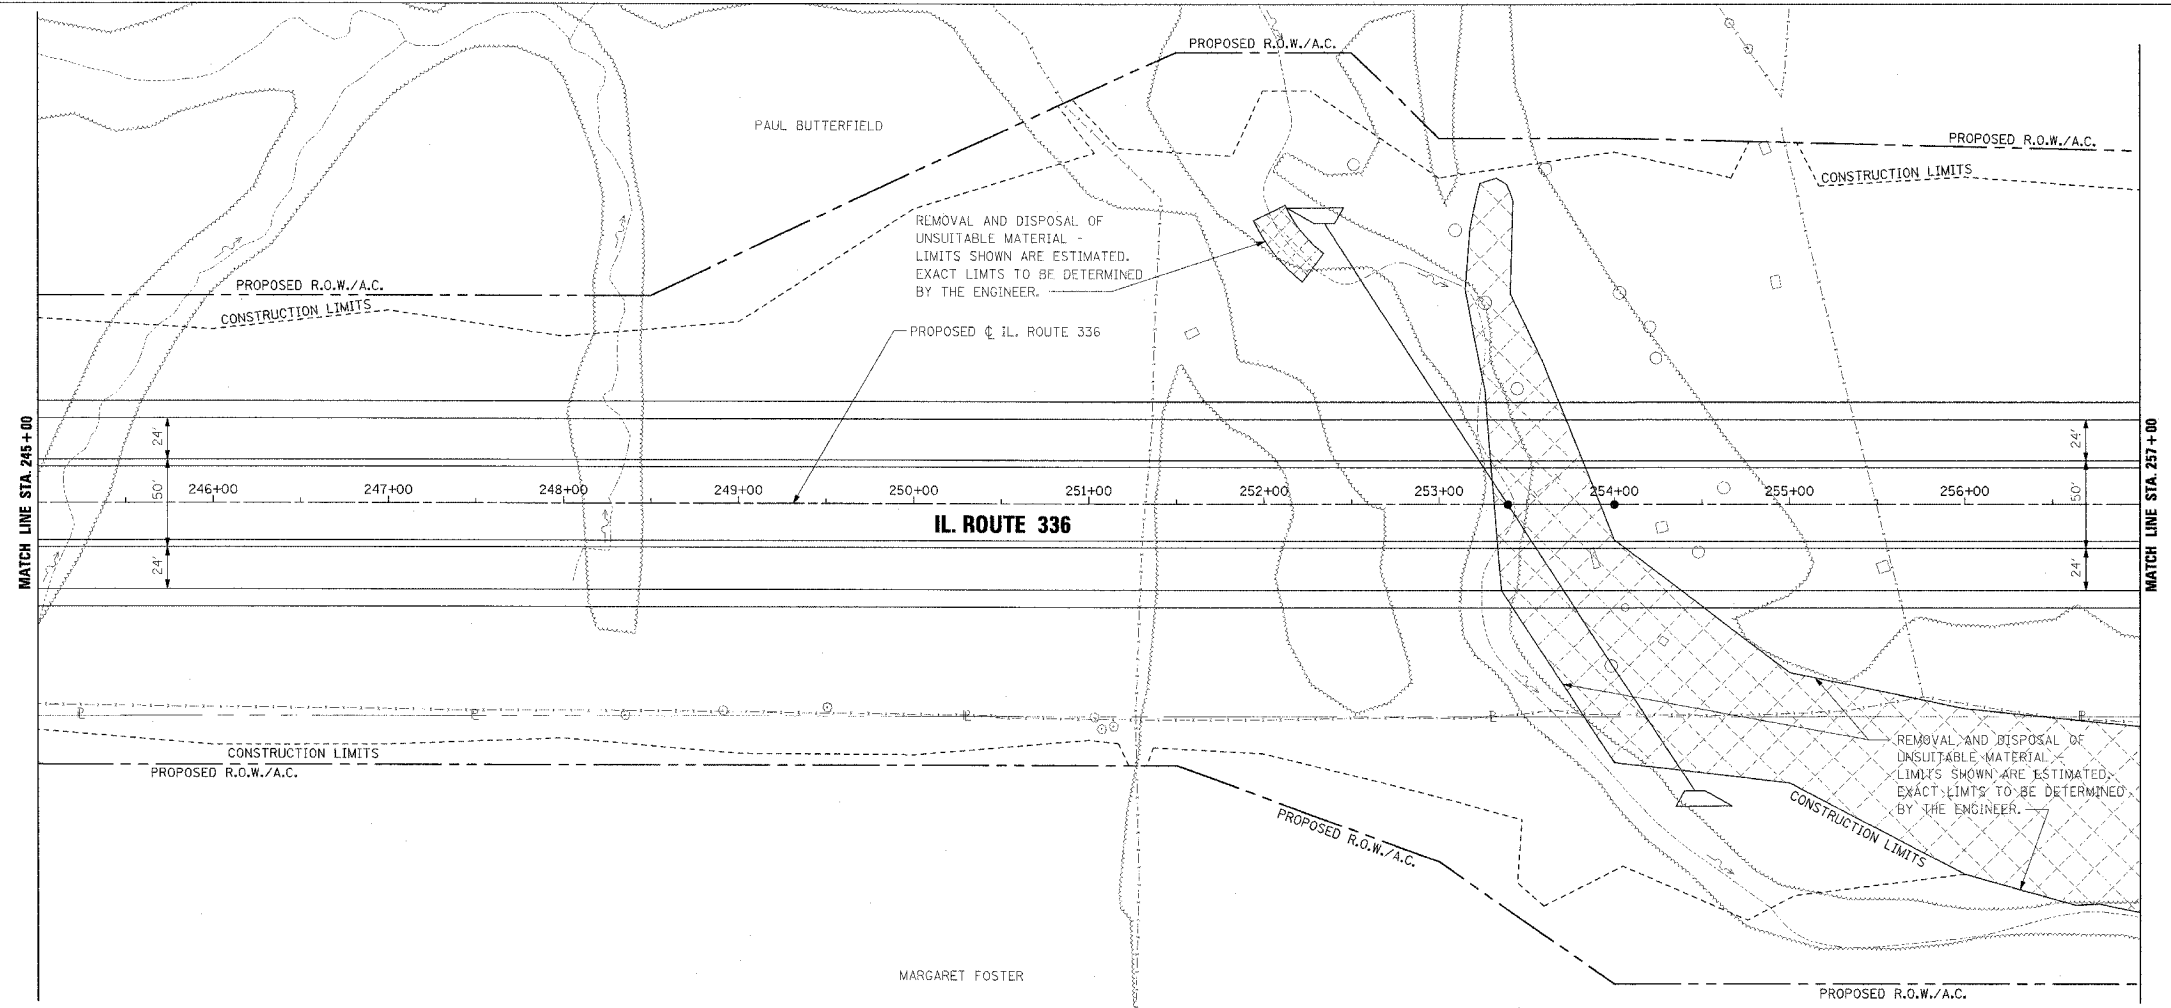

ROADWAY PLAN AND PROFILE - IL. ROUTE 336 - STA. 245+00 TO STA. 257+00