
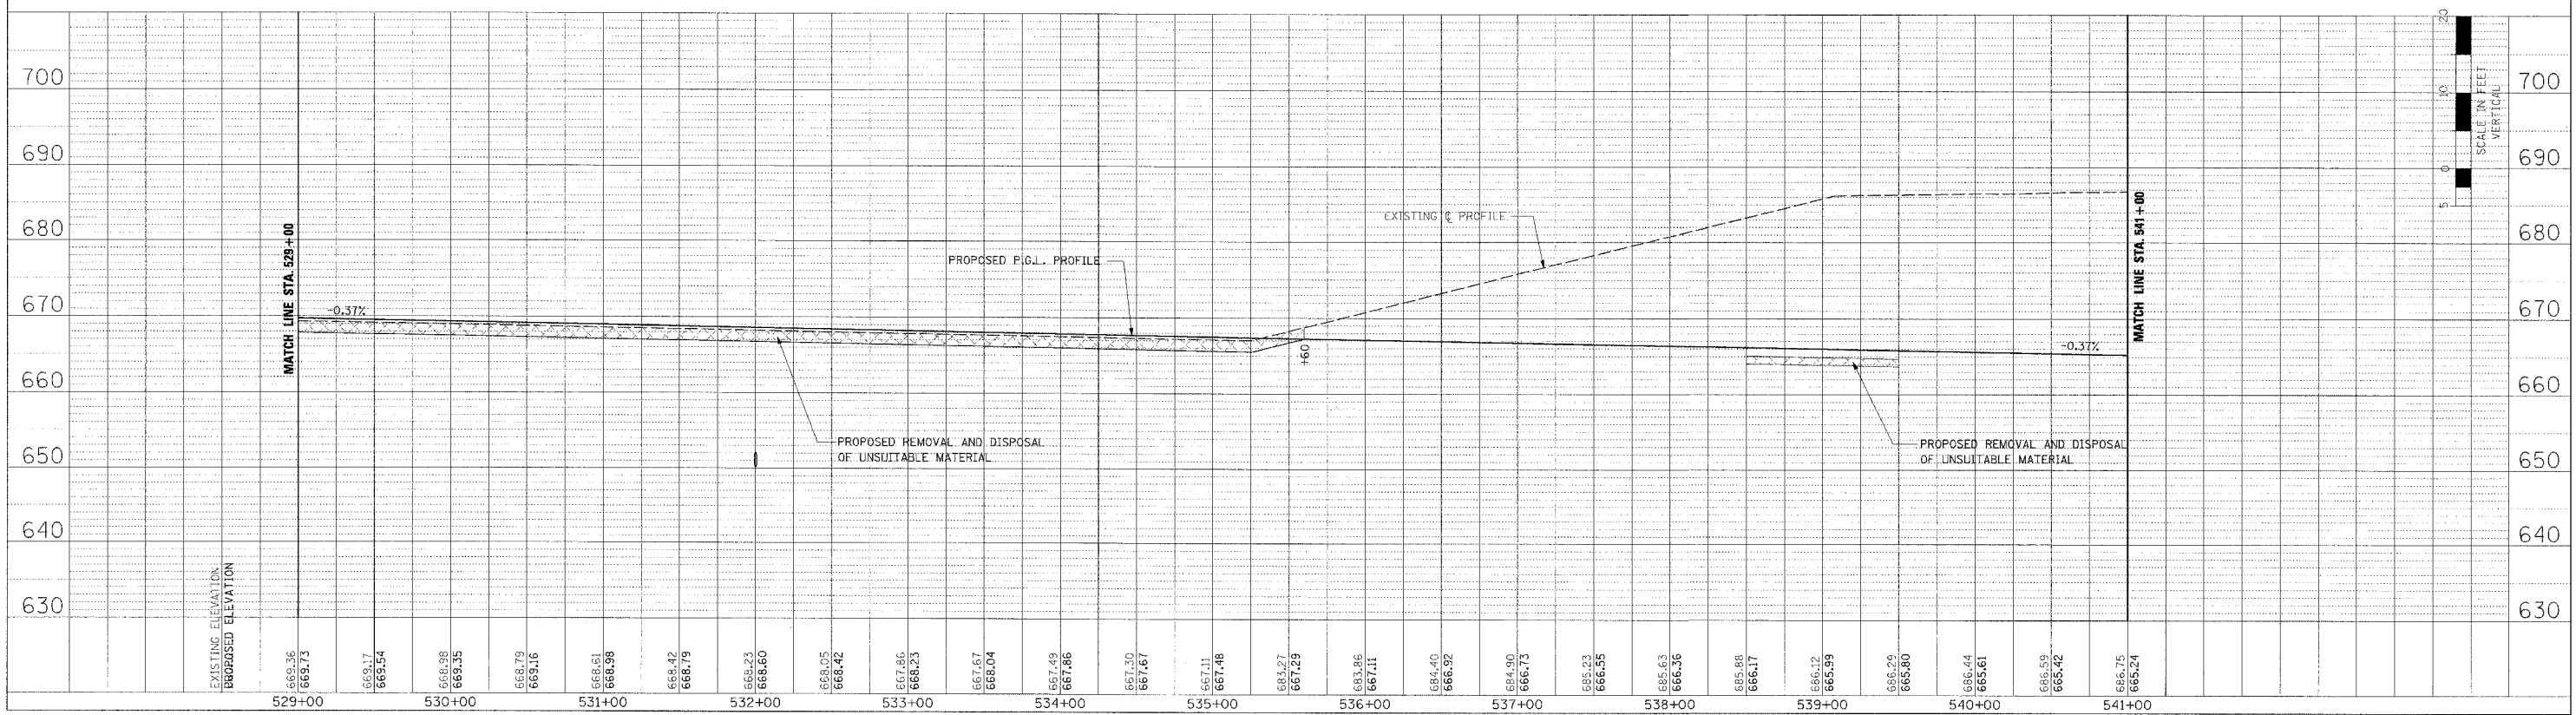
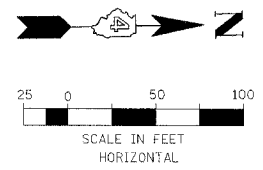


F.A.P. RTE.	SECTION	COUNTY	TOTAL SHEETS	SHEET NO.
315	55-2	MCDONOUGH	1025	161
STA. 529+00 TO STA. 541+00		FED. ROAD DIST. NO. 4 ILLINOIS FED. AID PROJECT		

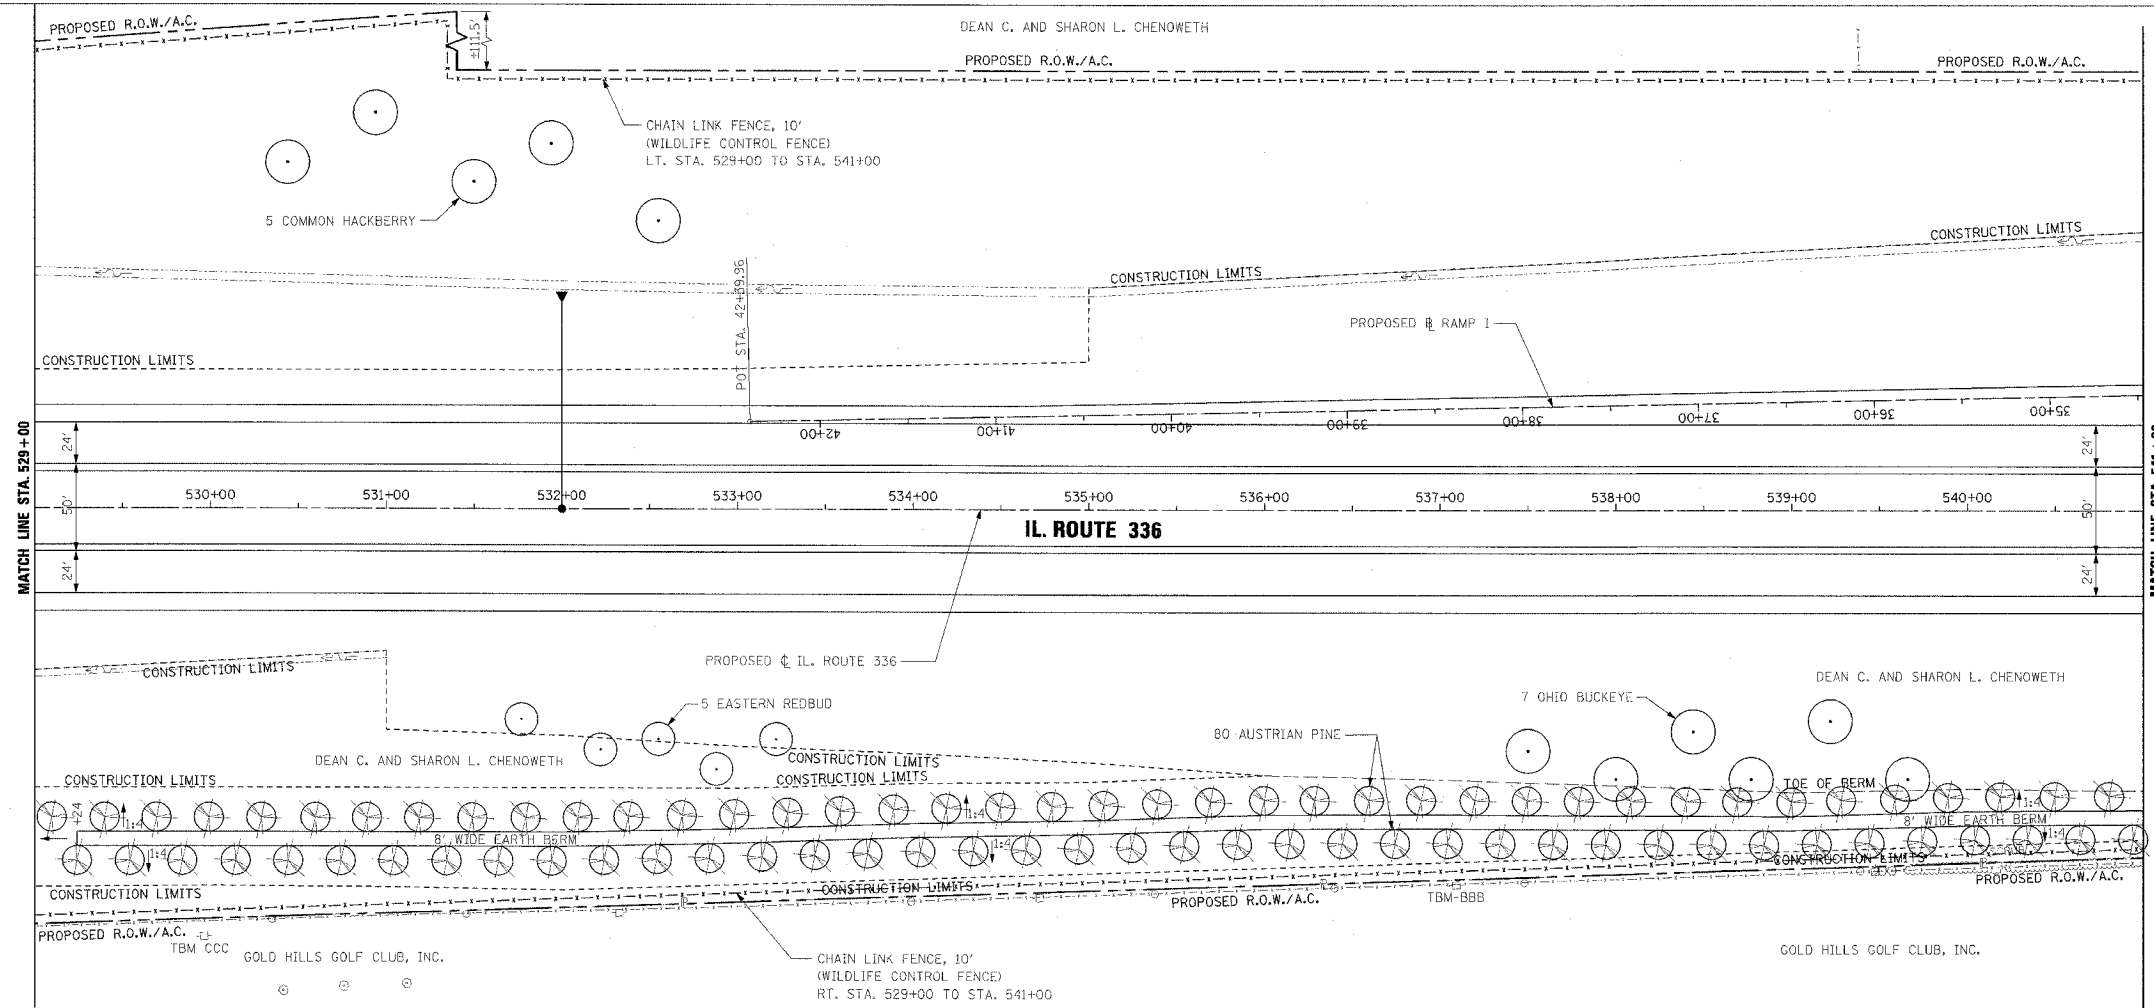

ROADWAY PLAN AND PROFILE - IL. ROUTE 336 - STA. 529+00 TO STA. 541+00

PLAN  
 SURVEYED BY: [ ]  
 PLOTTED BY: [ ]  
 DATE: [ ]  
 NOTE BOOK NO.: [ ]  
 DRAWING FILE NAME: [ ]

PROFILE  
 SURVEYED BY: [ ]  
 PLOTTED BY: [ ]  
 DATE: [ ]  
 NOTE BOOK NO.: [ ]  
 DRAWING FILE NAME: [ ]