
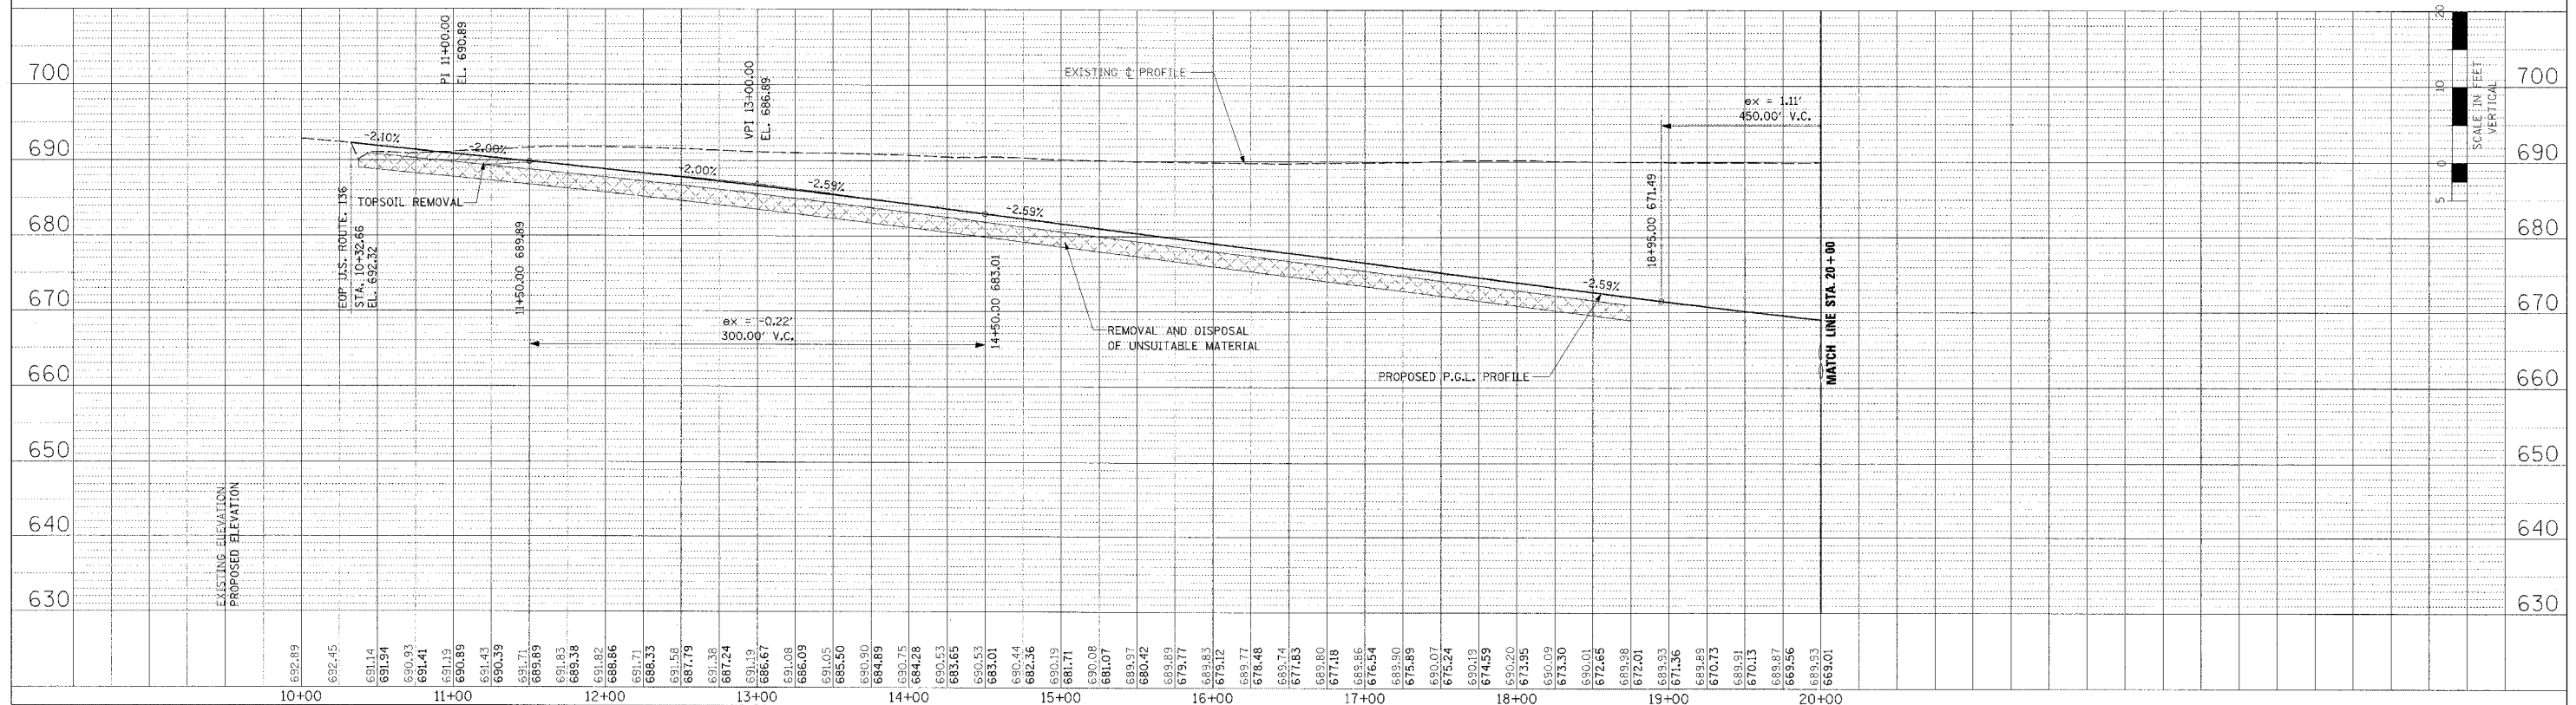


F.A.P. RITE	SECTION	COUNTY	TOTAL SHEETS	SHEET NO.
315	55-2	McDONOUGH	1025	163
STA. 10+00		TO STA. 20+00		
FED. ROAD DIST. NO. 4 ILLINOIS' FED. AID PROJECT				

PLAN	REVISION	DATE
NO. 1	DATE	BY
NO. 2	DATE	BY
NO. 3	DATE	BY
NO. 4	DATE	BY
NO. 5	DATE	BY

PROFILE	REVISION	DATE
NO. 1	DATE	BY
NO. 2	DATE	BY
NO. 3	DATE </td <td>BY</td>	BY
NO. 4	DATE	BY
NO. 5	DATE	BY

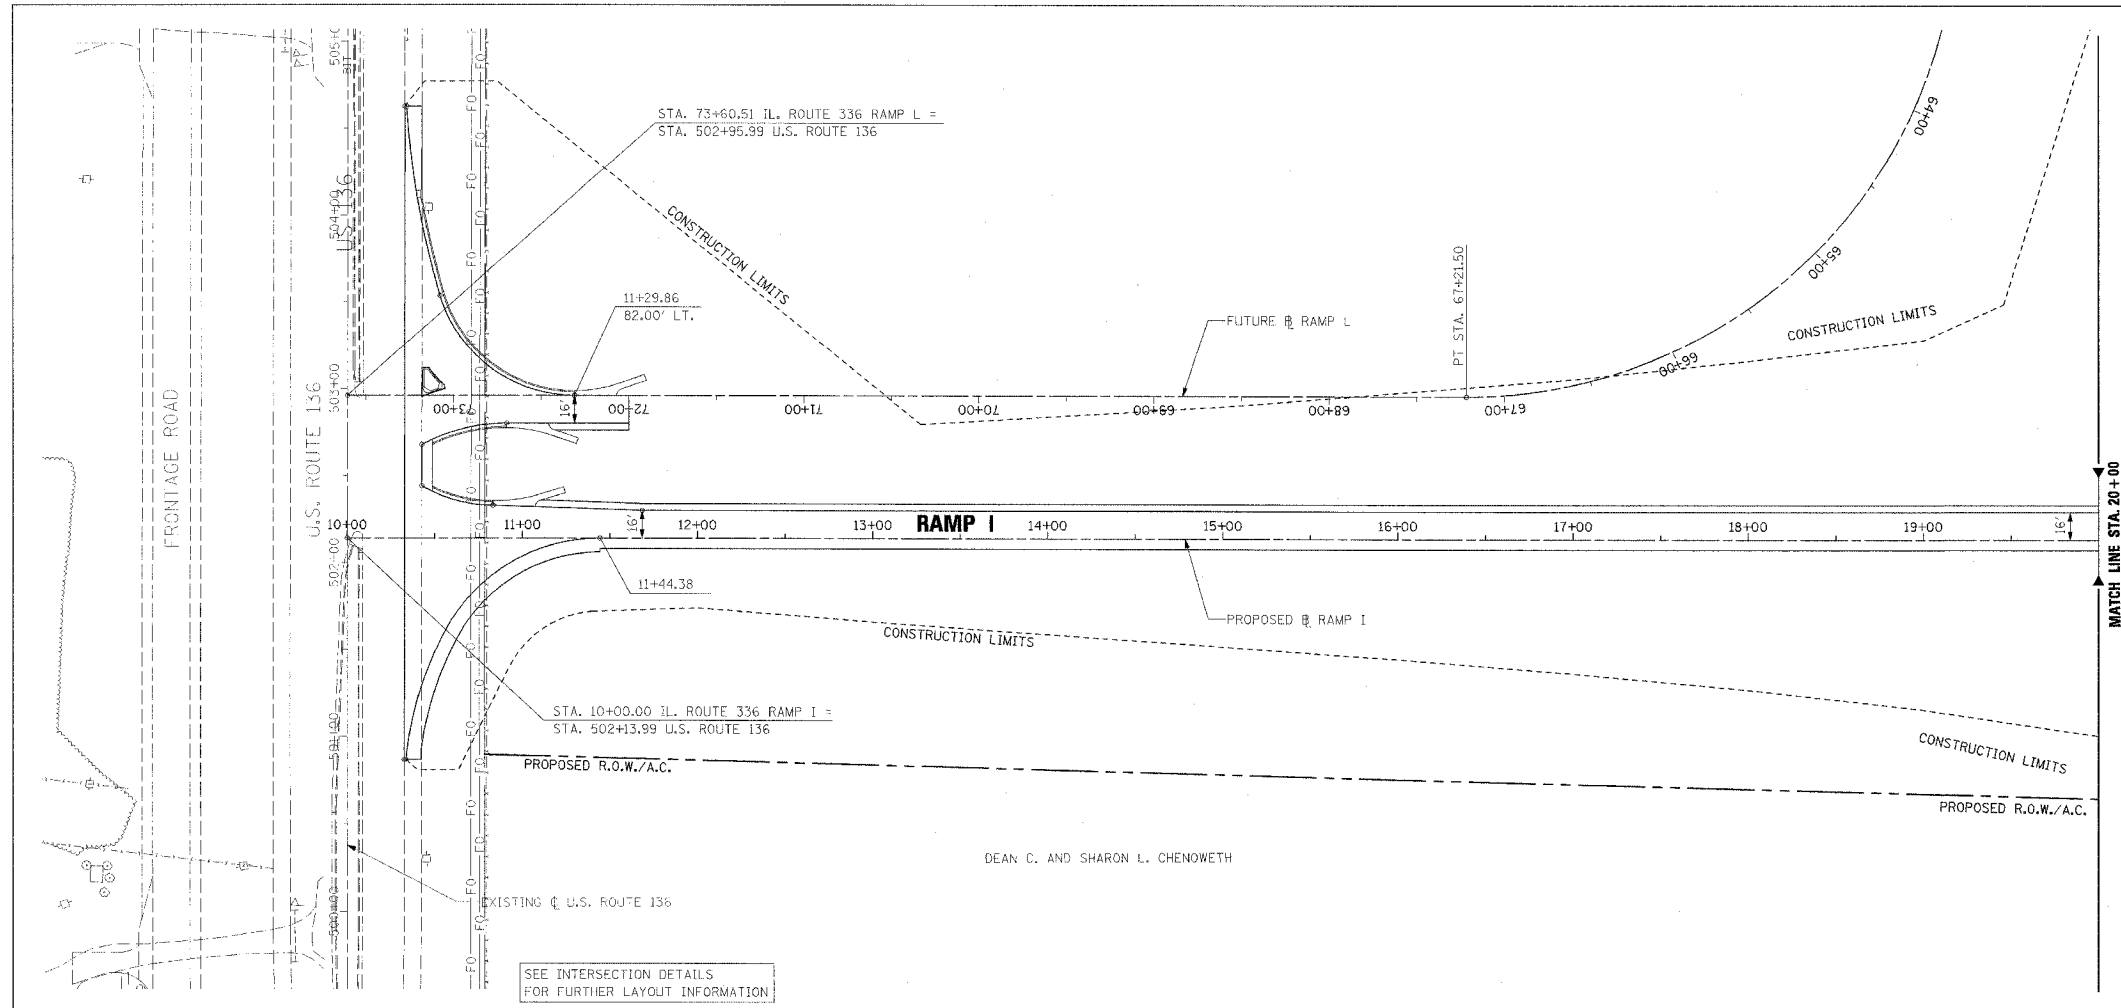

ROADWAY PLAN AND PROFILE - RAMP I - STA. 10+00 TO STA. 20+00