
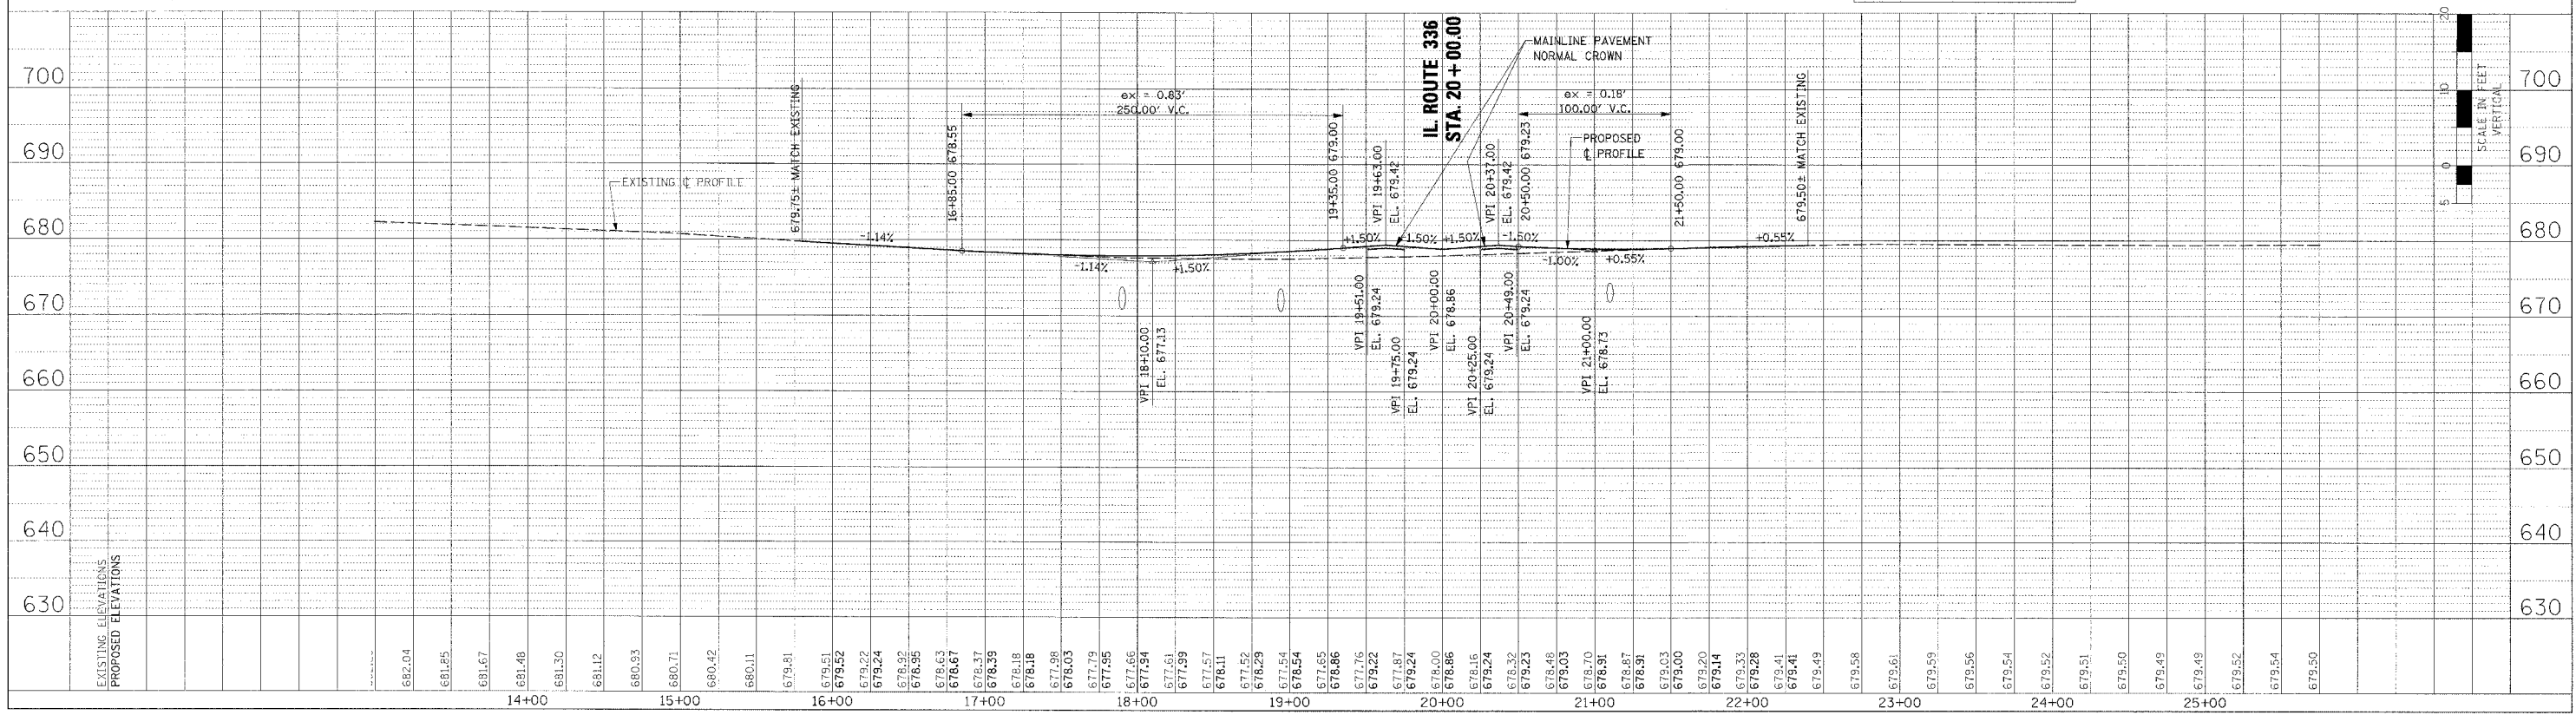


F.A.P. RTE.	SECTION	COUNTY	TOTAL SHEETS	SHEET NO.
315	55-2	McDONOUGH	1025	176
STA. 13+50		TO STA. 25+00		
FED. ROAD DIST. NO. 4 ILLINOIS		FED. AID PROJECT		

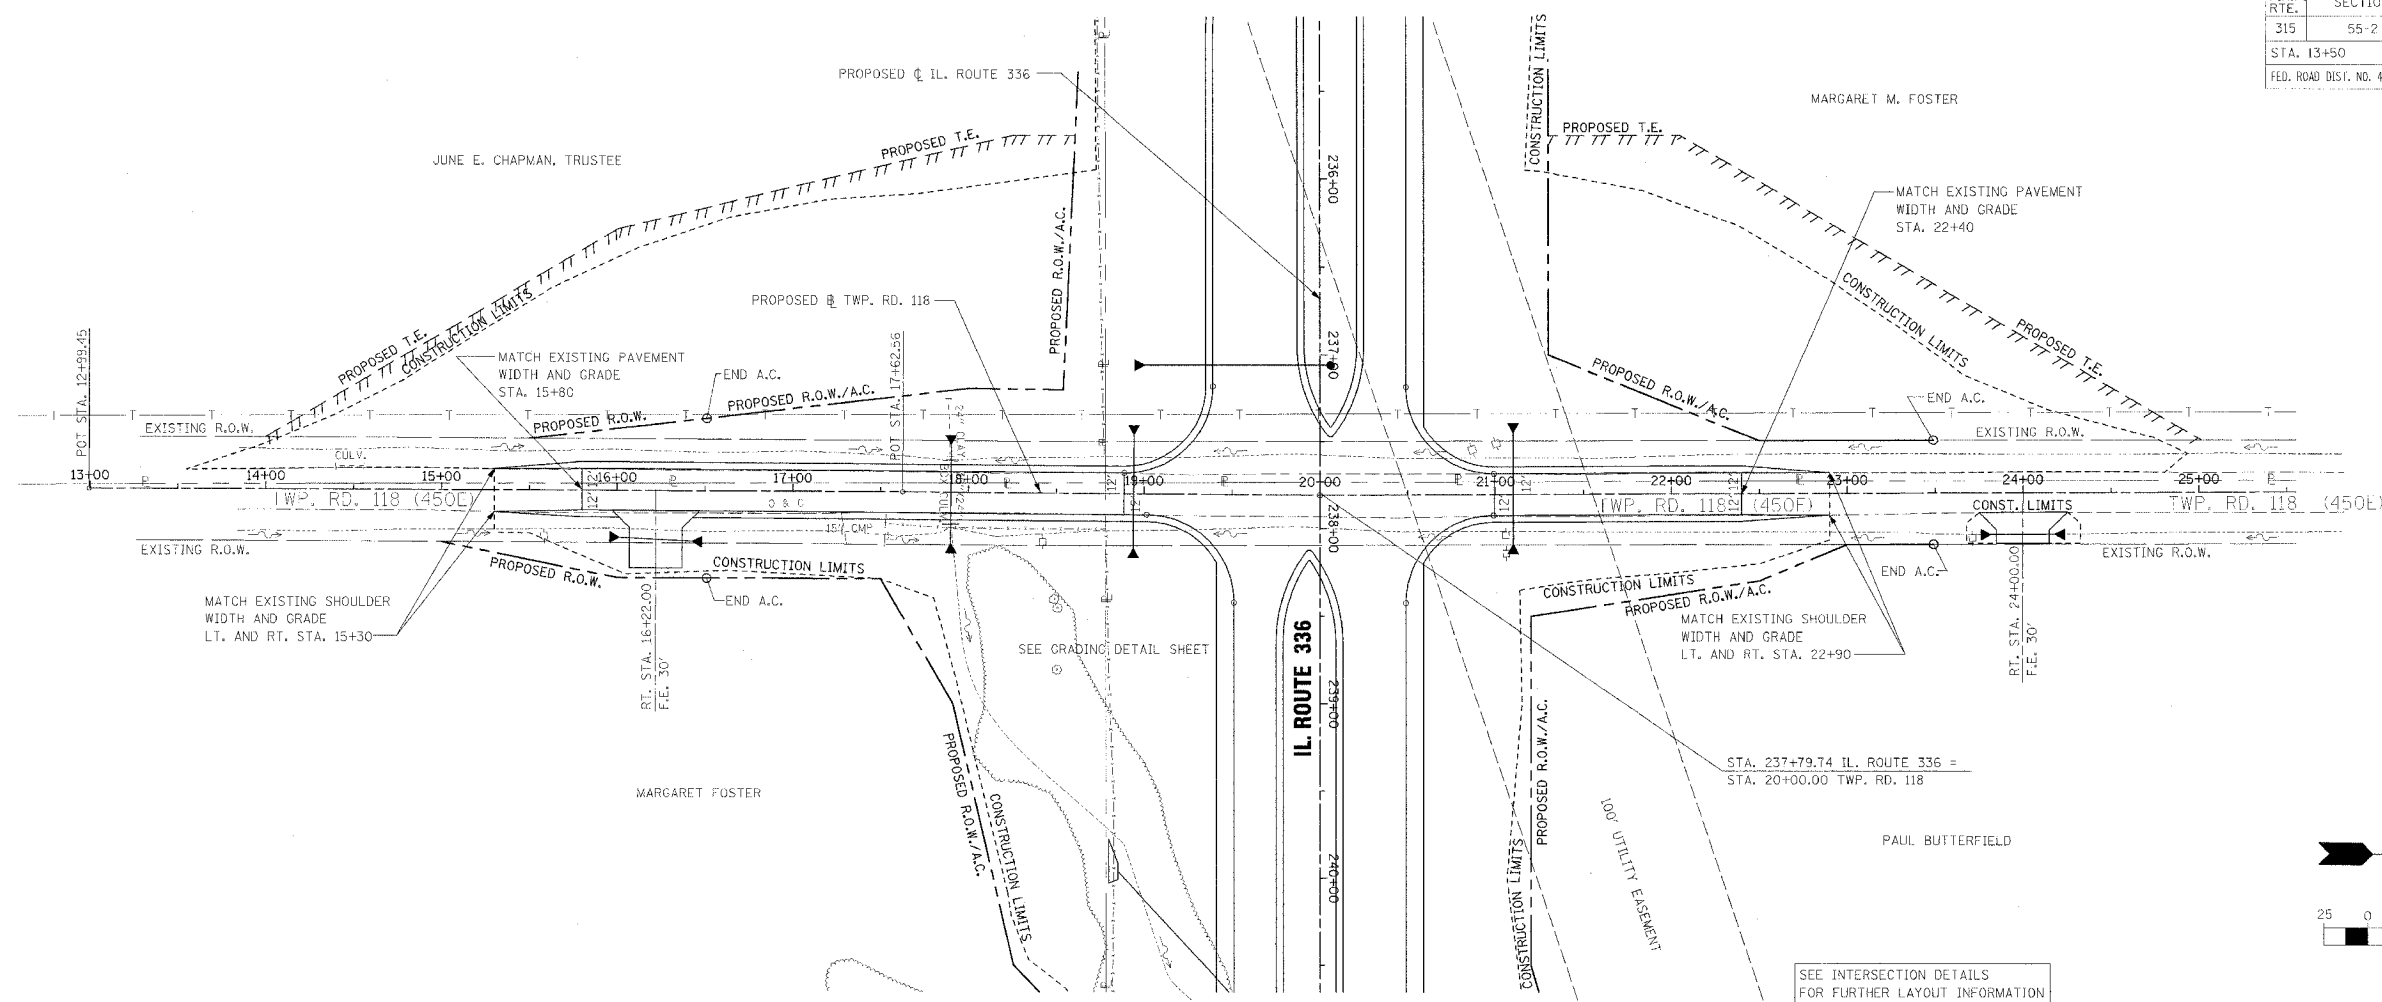

ROADWAY PLAN AND PROFILE - TWP. RD. 118 - STA. 13+50 TO STA. 25+00

PLAN	DATE
BY	
NO. 1	

PROFILE	DATE
BY	
NO. 1	