
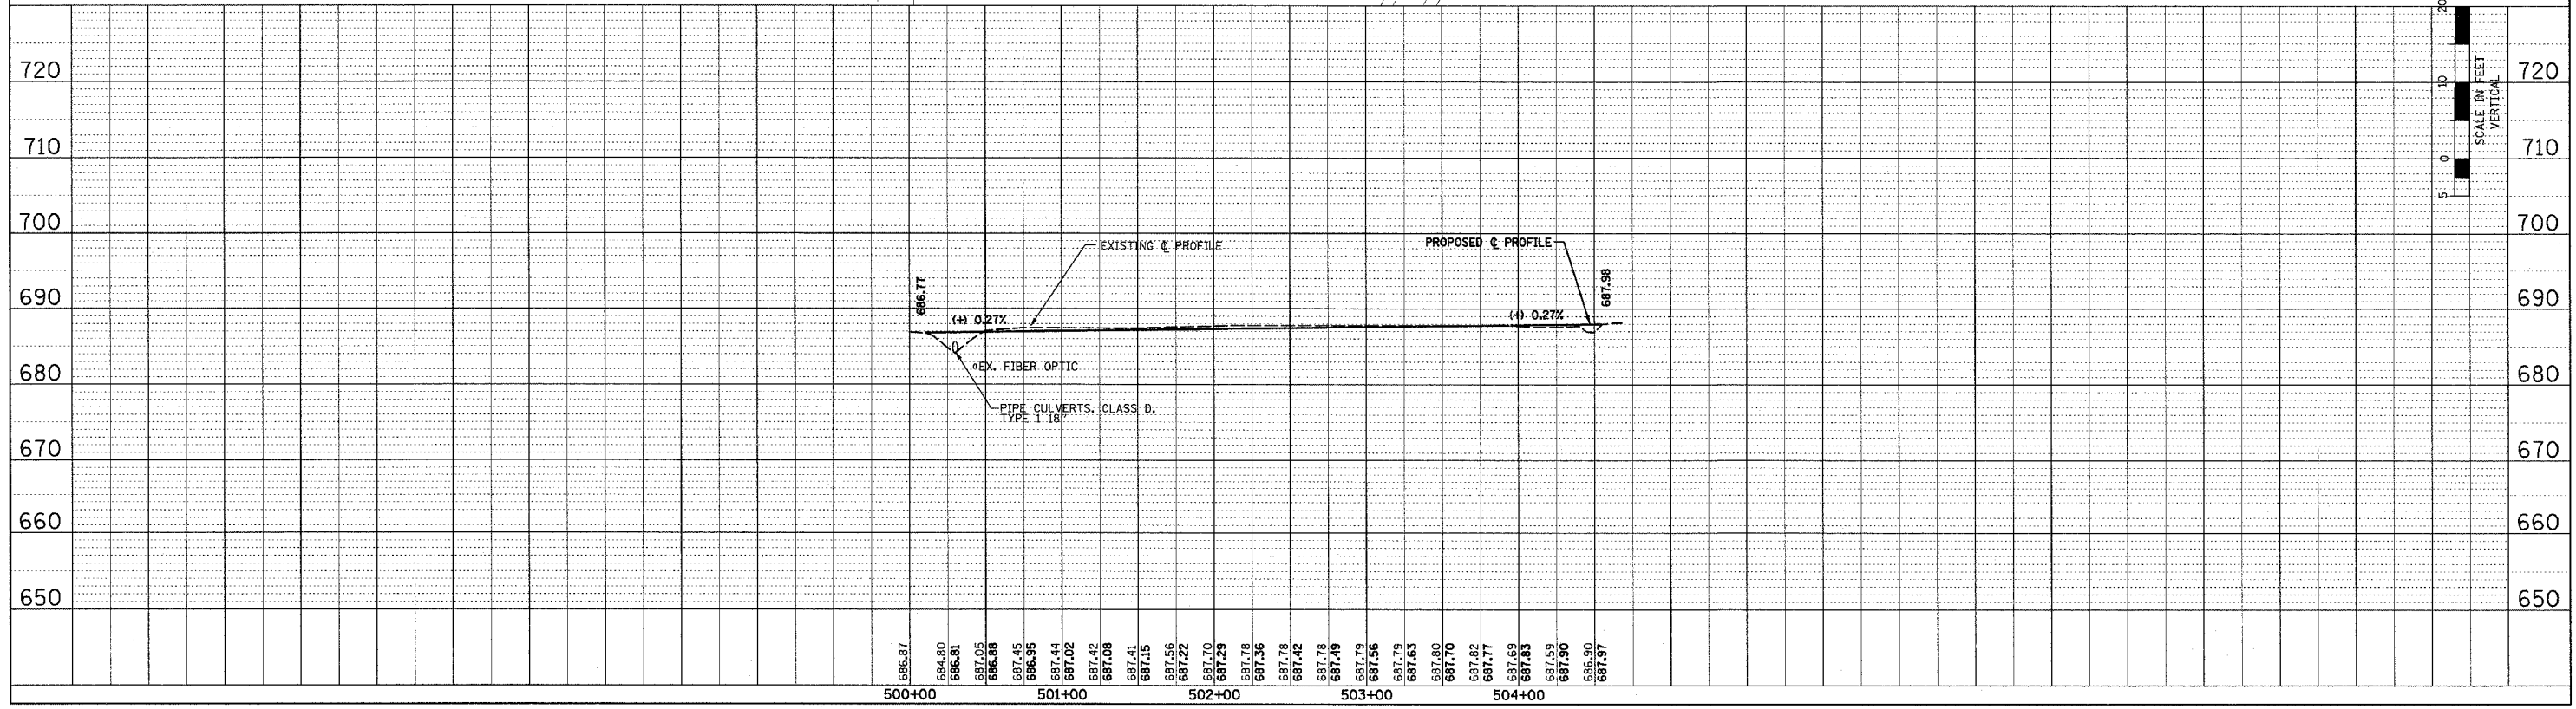
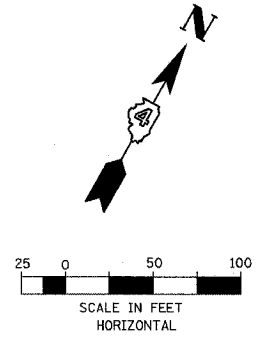


F.A.P. RTE.	SECTION	COUNTY	TOTAL SHEETS	SHEET NO.
315	55-2	McDONOUGH	1025	187
STA. 500+12		TO STA. 504+56		
FED. ROAD DIST. NO. 4 ILLINOIS FED. AID PROJECT				

PLAN	DESIGNED BY	DATE
	NOTED BY	
	CHECKED BY	
	DATE	

PROFILE	DESIGNED BY	DATE
	NOTED BY	
	CHECKED BY	
	DATE	

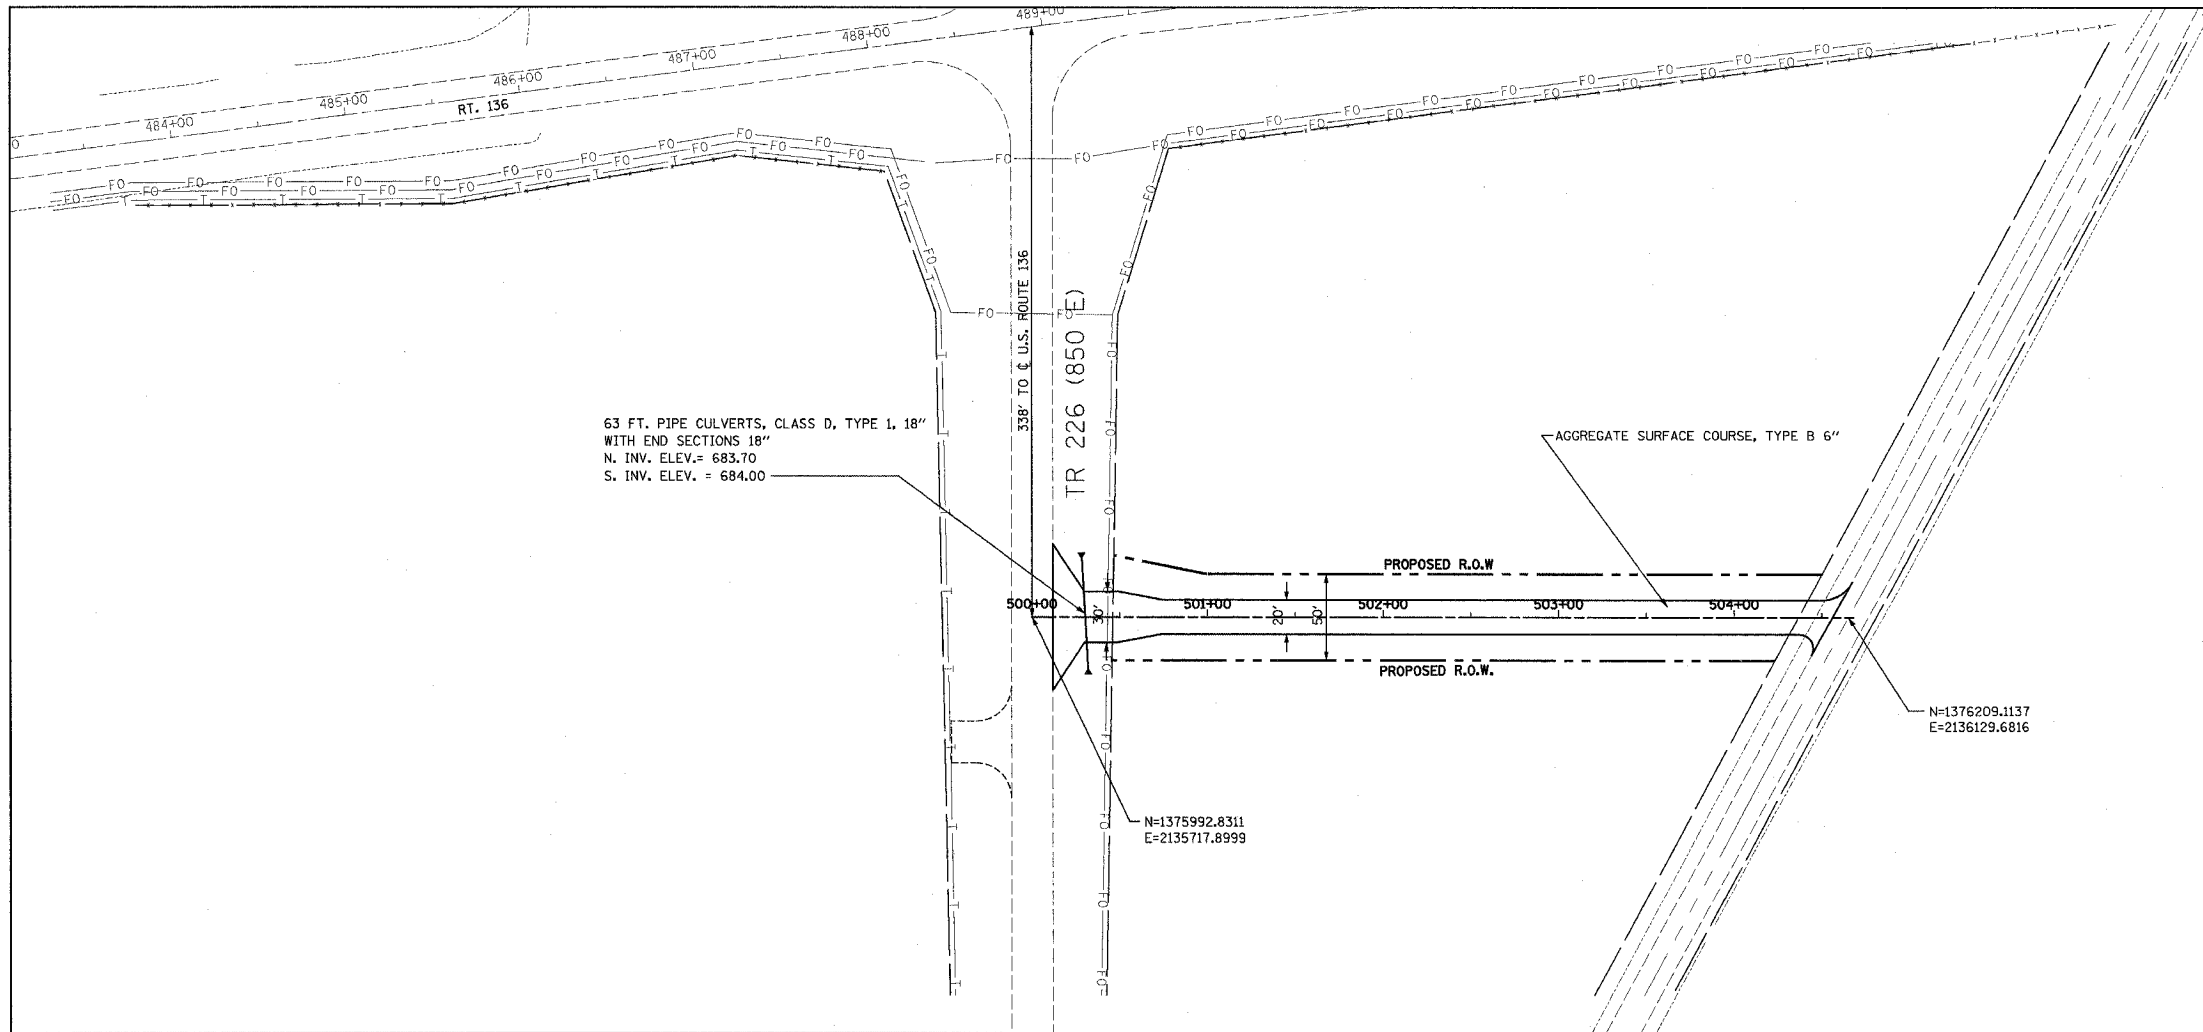

ROADWAY PLAN AND PROFILE - PRIVATE ENTRANCE OFF TWP. RD. 226 - STA. 500+12 TO STA. 504+56