


PERMANENT EROSION CONTROL LEGEND
 AGGREGATE DITCH (TO BE PLACED UPON COMPLETION OF DITCH CUT)

GOLD HILLS GOLF CLUB, INC.

GOLD HILLS GOLF CLUB, INC.

F.A.P. RTE.	SECTION	COUNTY	TOTAL SHEETS	SHEET NO.
315	55-2	MCDONOUGH	1025	229
STA. 32+00		TO STA. 42+39.96		
FED. ROAD DIST. NO. 4		ILLINOIS FED. AID PROJECT		

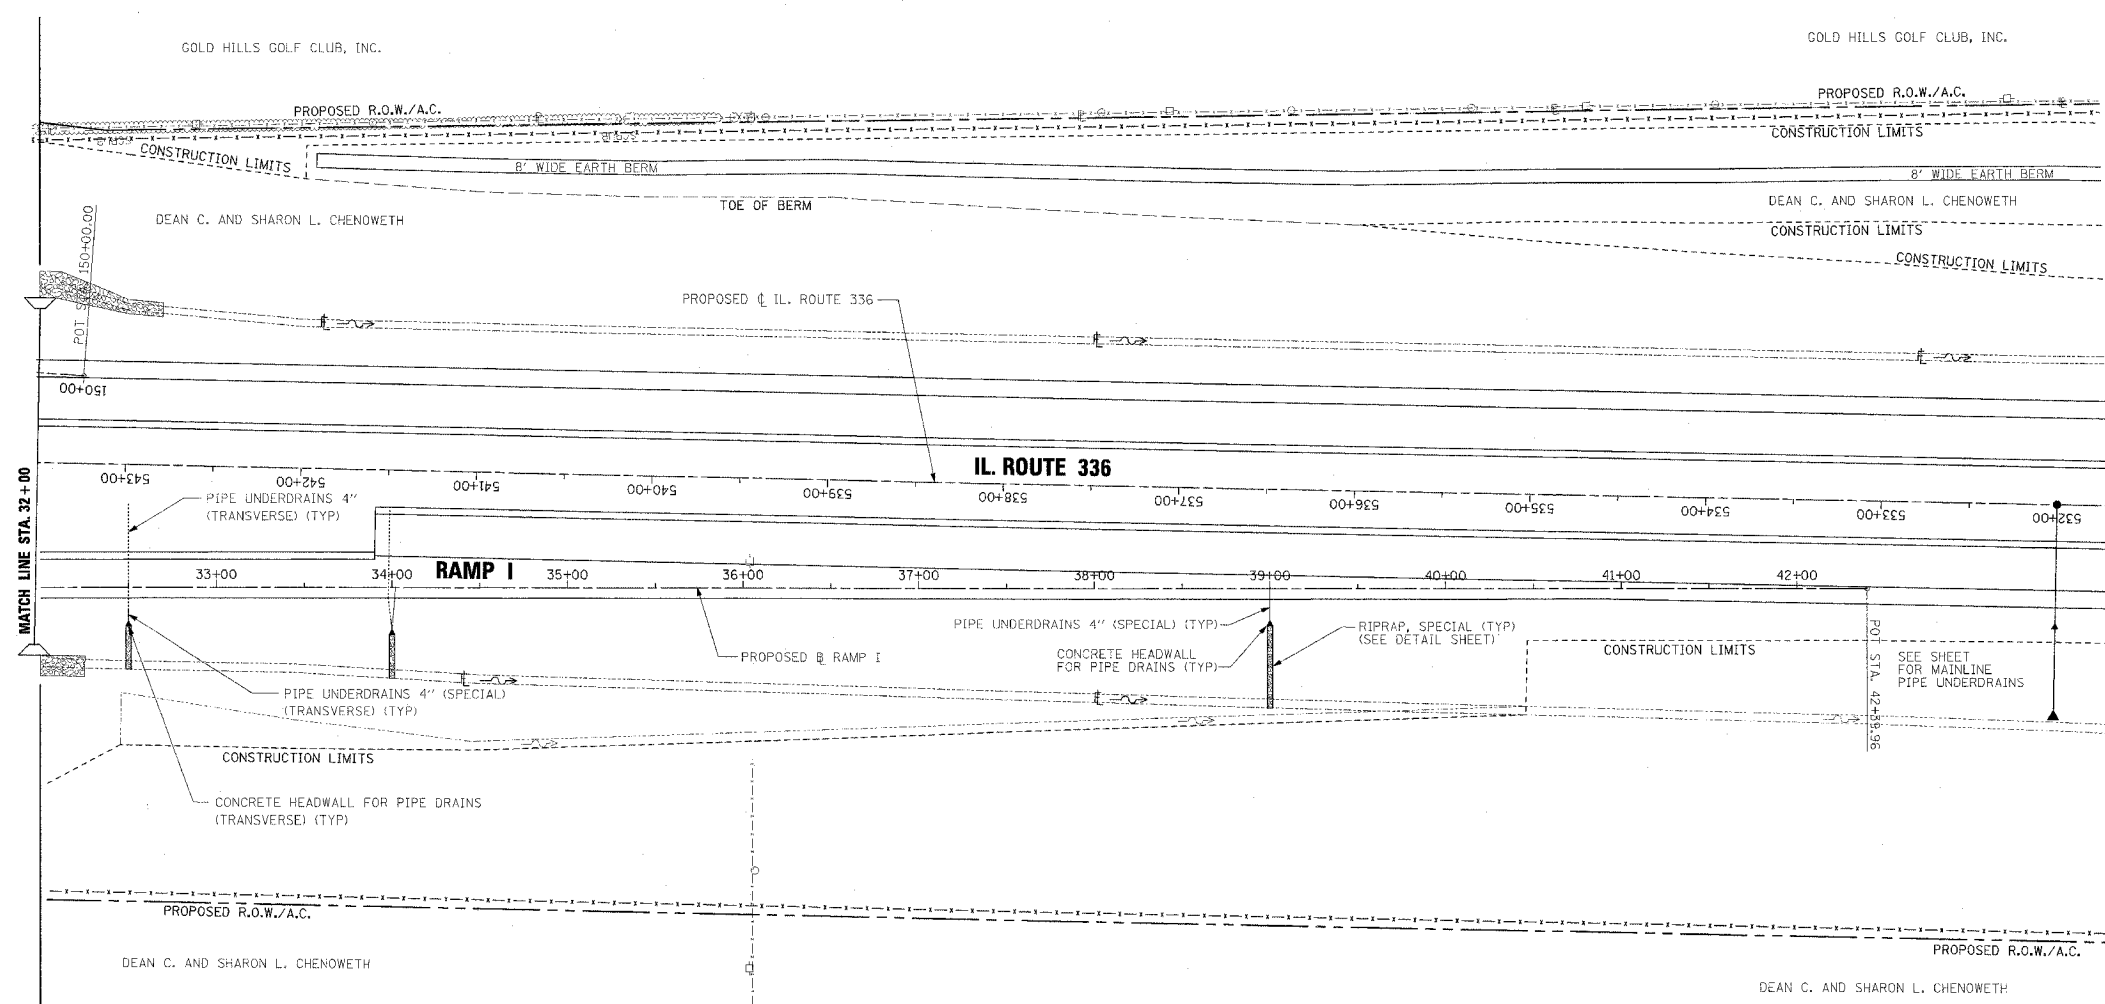

PIPE UNDERDRAINS 4" (LONGITUDINAL)
 RT. EOP STA. 32+00 TO STA. 42+39.96


PIPE UNDERDRAINS 4" (SPECIAL) (LONGITUDINAL)
 RT. STA. 34+00, 24' @ 5.10% SLOPE
 RT. STA. 39+00, 18' @ 1.00% SLOPE

CONCRETE HEADWALL FOR PIPE DRAINS (LONGITUDINAL)
 * STA. 34+00, 24' RT., INV. ELEV. = 661.50
 STA. 39+00, 18' RT., INV. ELEV. = 664.73

* SHARED WITH PIPE UNDERDRAINS 4" (TRANSVERSE)


SEE PIPE UNDERDRAIN PROFILE SHEETS FOR PIPE UNDERDRAIN PROFILES AND INVERTS AT EDGE OF PAVEMENT.

SEE TRANSVERSE DRAIN DETAIL SHEETS FOR ADDITIONAL PIPE UNDERDRAINS 4" (TRANSVERSE) AND/OR 6" (TRANSVERSE) DETAILS.

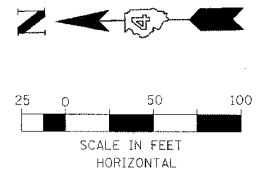

PLAN	DATE	BY
NOTED		
NOTED		
NOTED		
NOTED		

PROFILL	DATE	BY
NOTED		
NOTED		
NOTED		
NOTED		

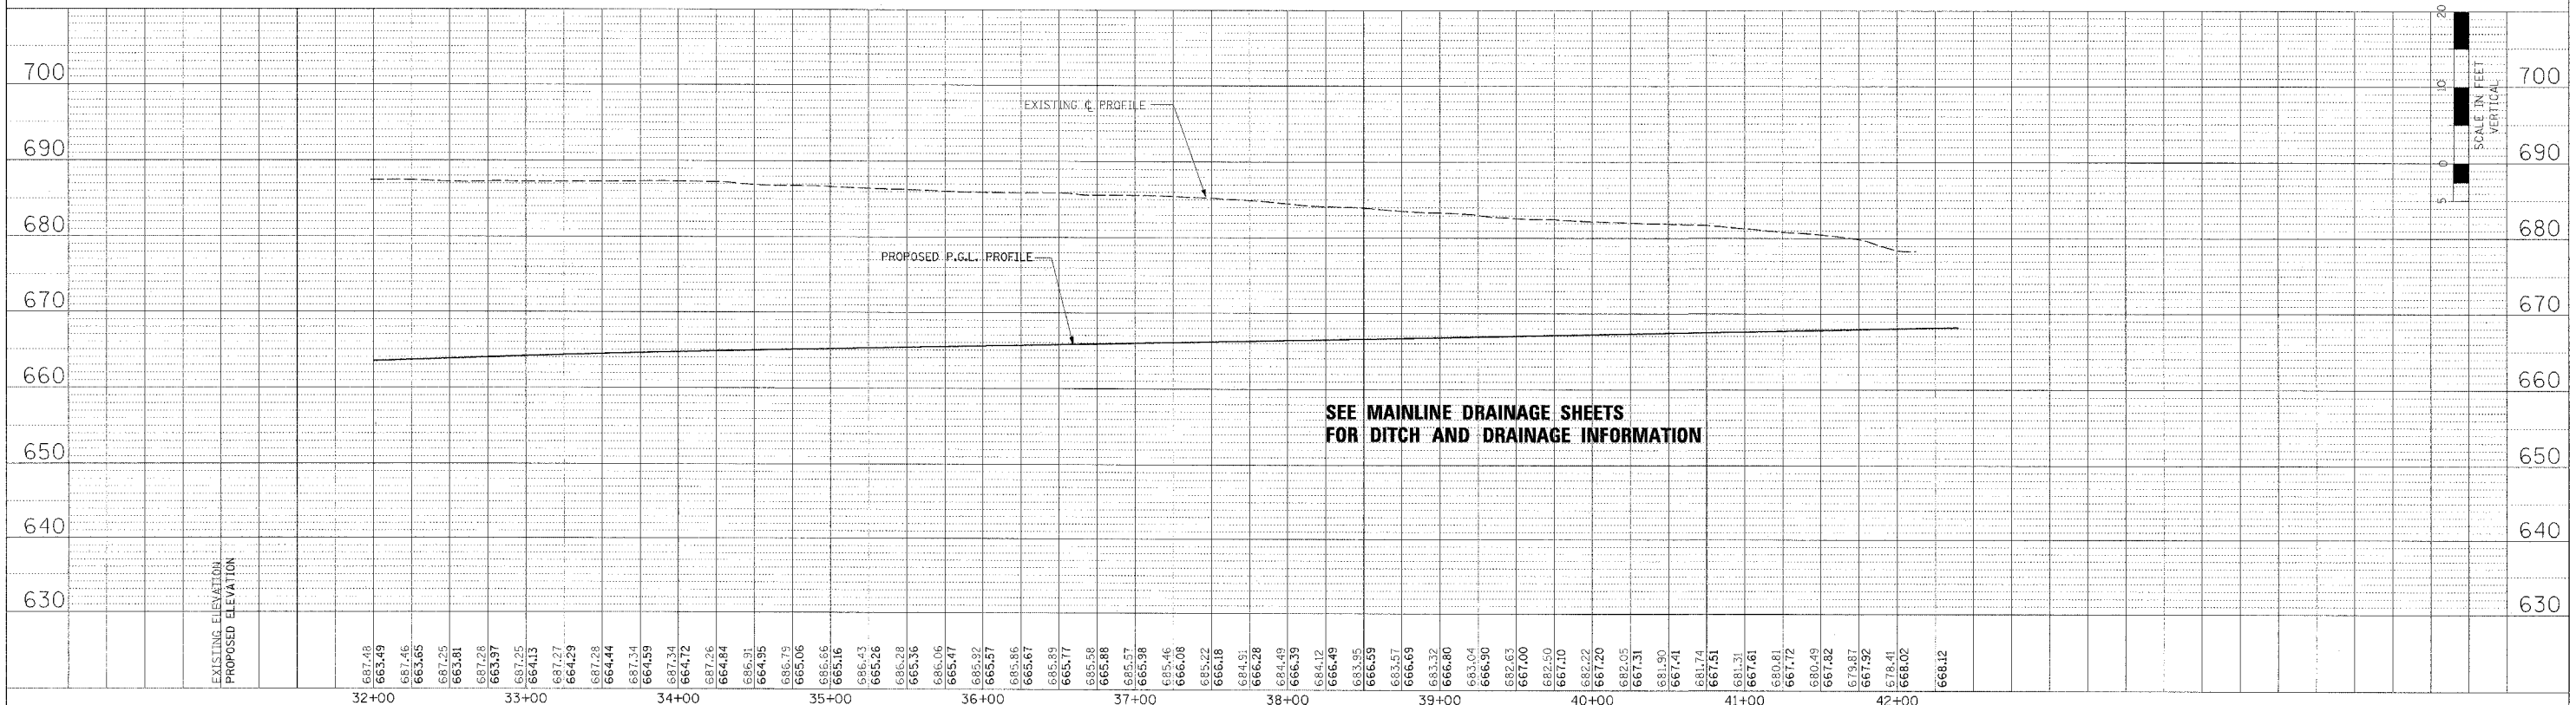

DRAINAGE PLAN AND PROFILE - RAMP I - STA. 32+00 TO STA. 42+39.96