
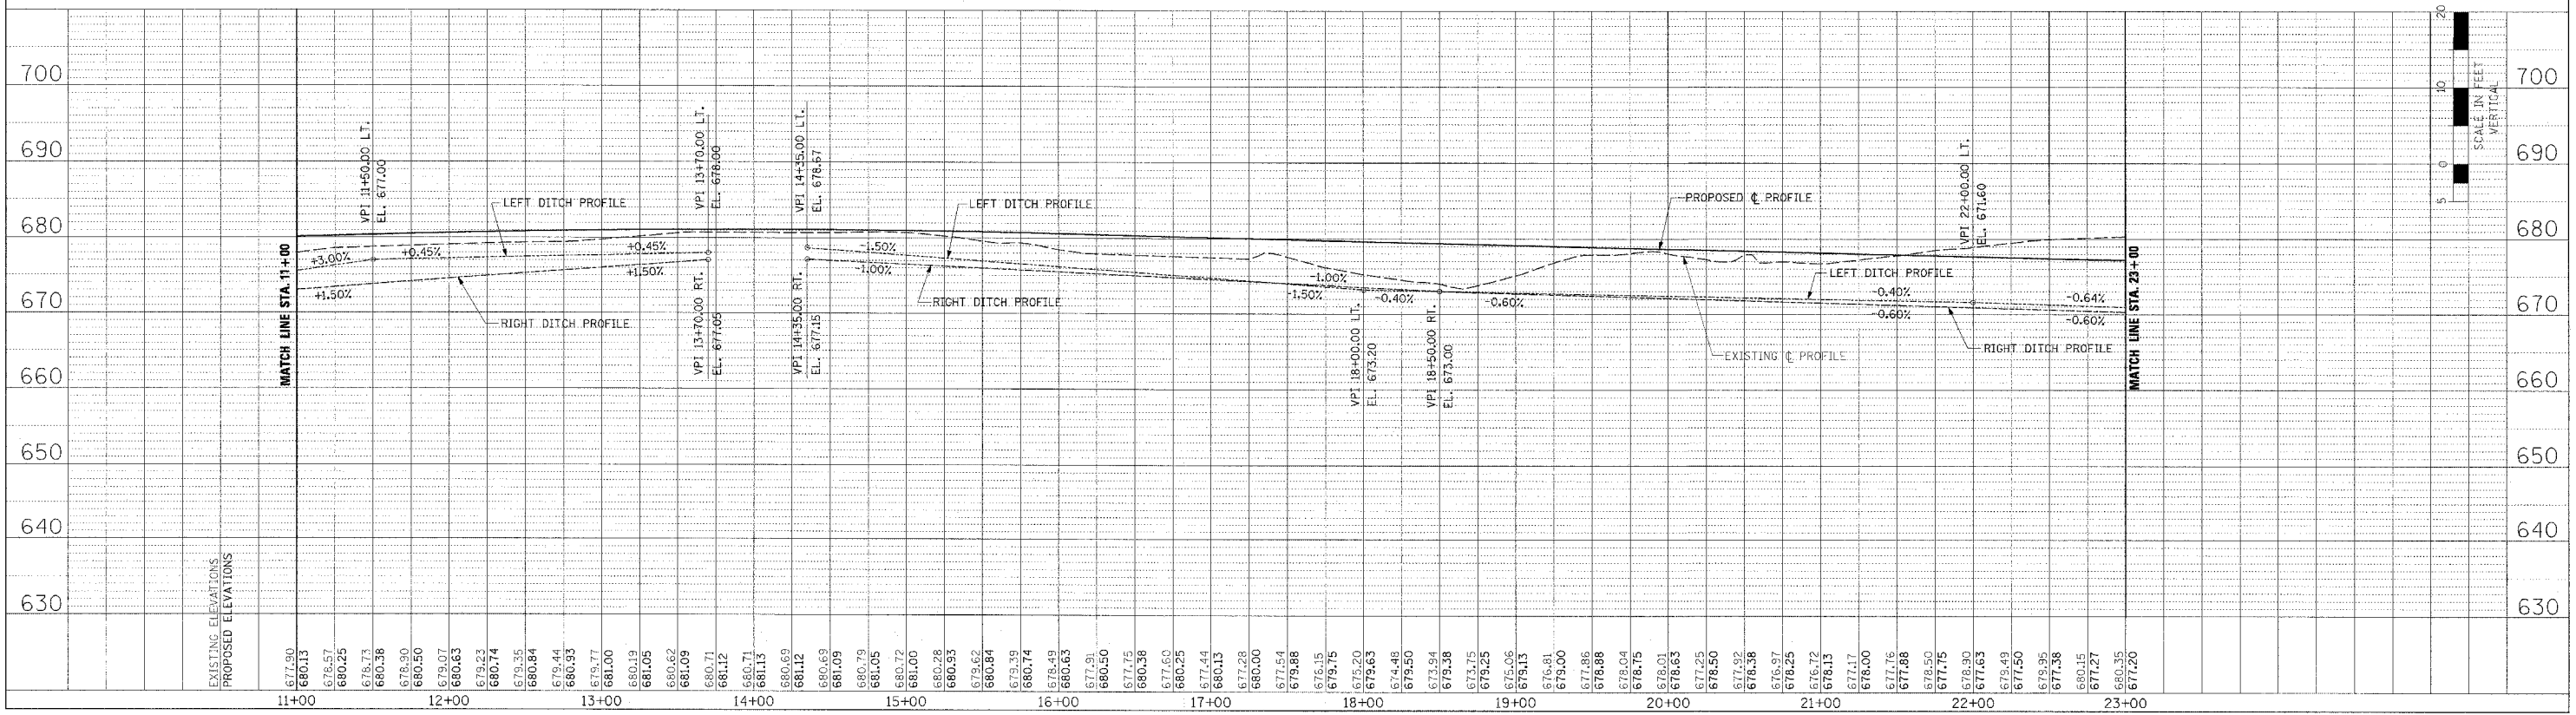
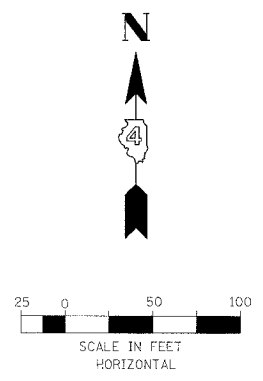
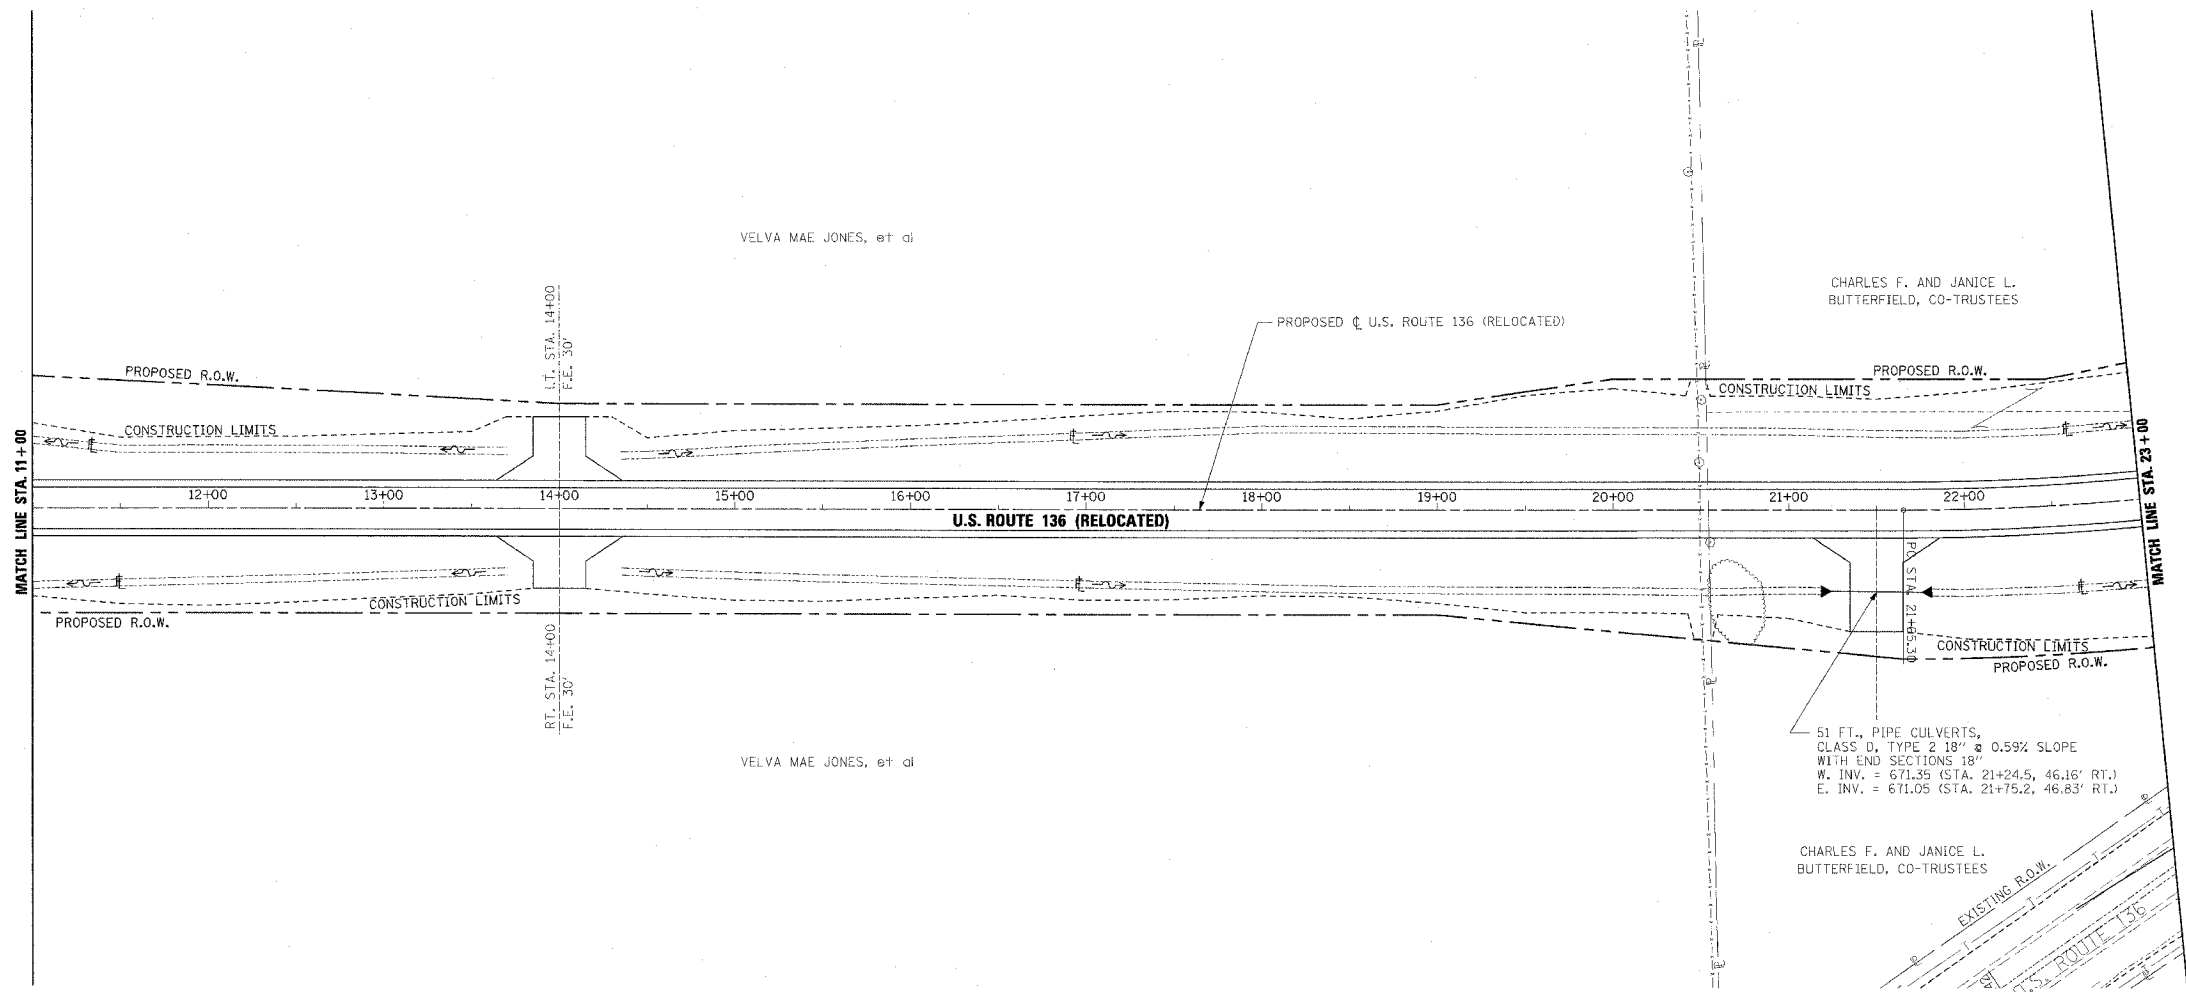


F.A.P. RTE.	SECTION	COUNTY	TOTAL SHEETS	SHEET NO.
315	55-2	McDONOUGH	1025	234
STA. 11+00		TO STA. 23+00		
FED. ROAD DIST. NO. 4 ILLINOIS FED. AID PROJECT				

PERMANENT EROSION CONTROL LEGEND
 AGGREGATE DITCH (TO BE PLACED UPON COMPLETION OF DITCH CUT)

PLAN	SURVEYED	BY	DATE
NOTED	PLOTTED		
NO. 1	NO. 2		
NO. 3	NO. 4		

PROFILE	SURVEYED	BY	DATE
NOTED	PLOTTED		
NO. 1	NO. 2		
NO. 3	NO. 4		



DRAINAGE PLAN AND PROFILE - U.S. ROUTE 136 (RELOCATED) - STA. 11+00 TO STA. 23+00