
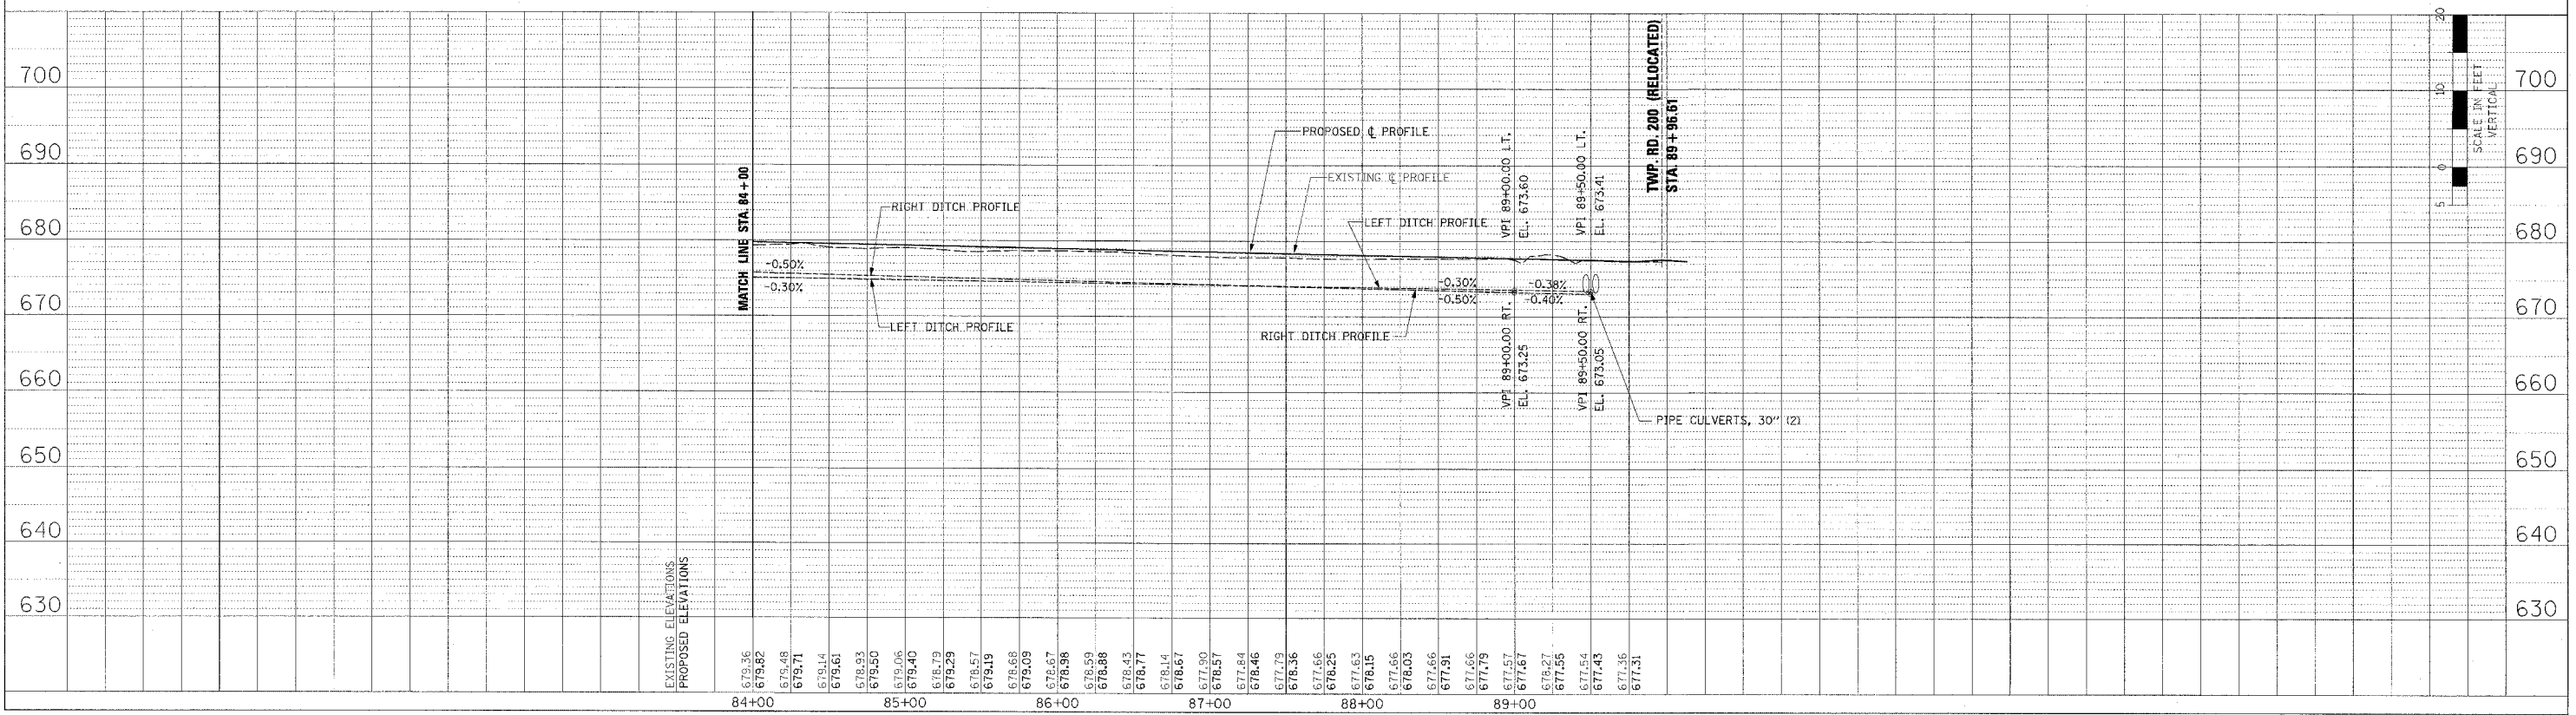
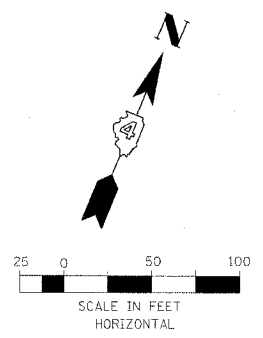


F.A.P. RITE	SECTION	COUNTY	TOTAL SHEETS	SHEET NO.
315	55-2	MCDONOUGH	1025	246
STA. 84+00		TO STA. 89+96.61		
FED. ROAD DIST. NO. 4 ILLINOIS FED. AID PROJECT				

PERMANENT EROSION CONTROL LEGEND  
 AGGREGATE DITCH (TO BE PLACED UPON COMPLETION OF DITCH CUT)

PLAN	DATE
BY	
CHECKED	
DATE	
NO. OF WAY CHECKED	
PAYD FILE MADE	

PROFILE	DATE
BY	
CHECKED	
DATE	
NO. OF WAY CHECKED	
PAYD FILE MADE	

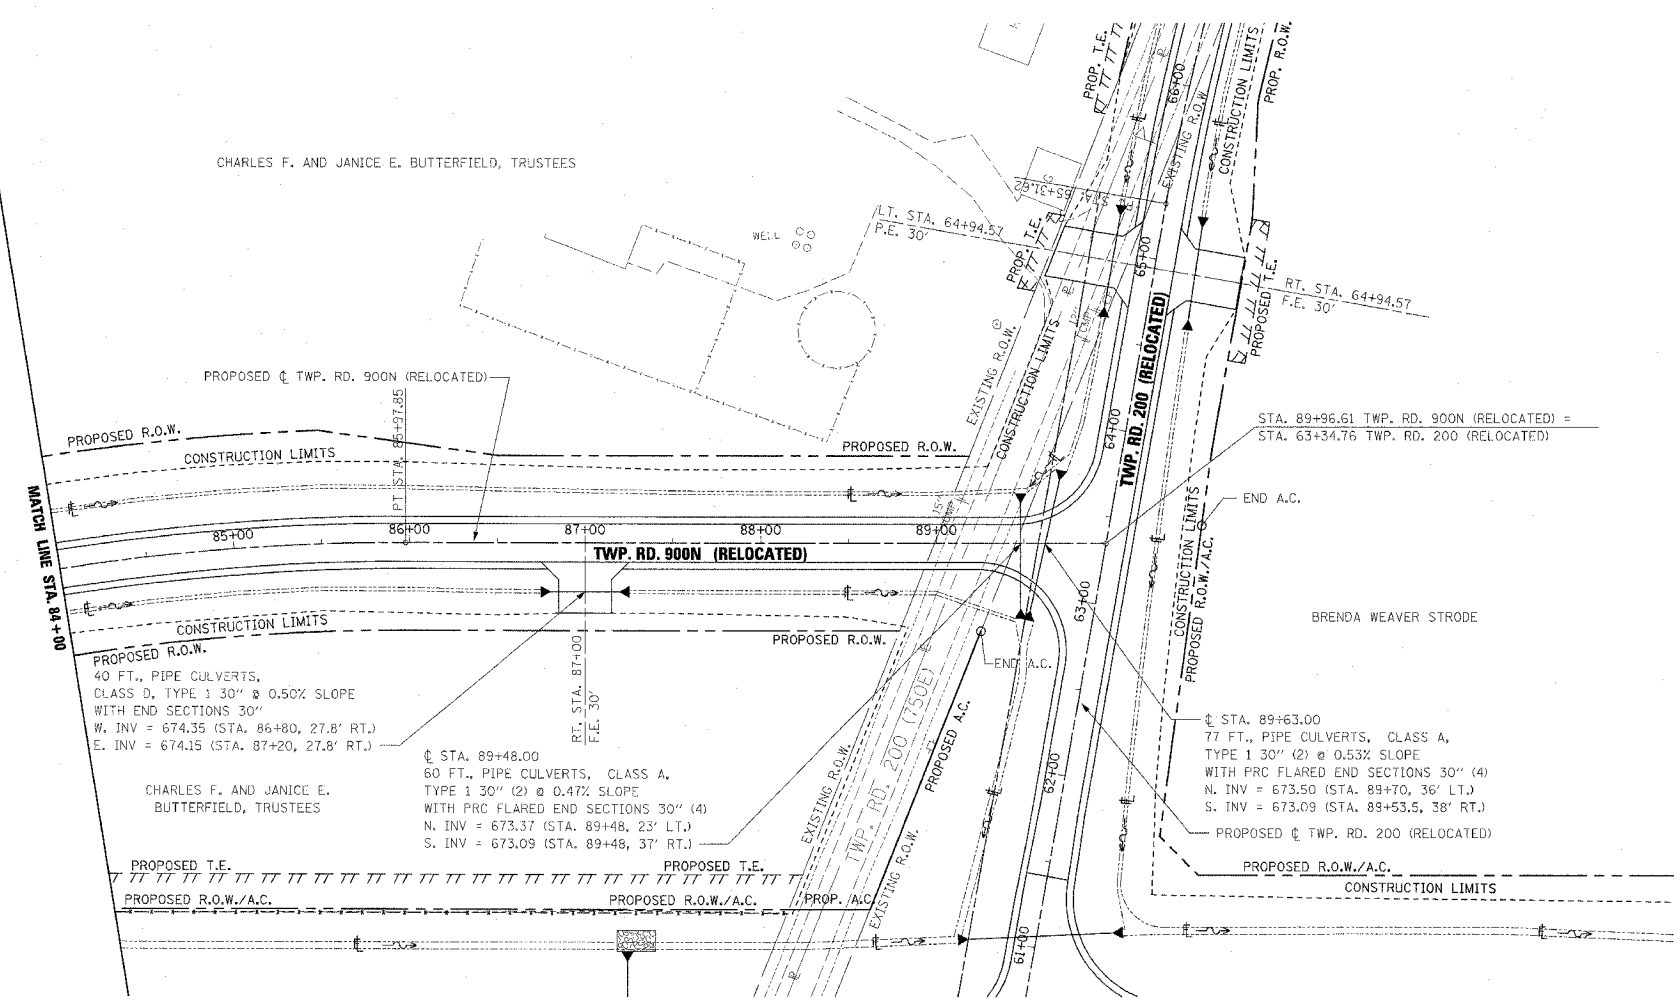

**DRAINAGE PLAN AND PROFILE - TWP. RD. 900N (RELOCATED) - STA. 84+00 TO STA. 89+96.61**