
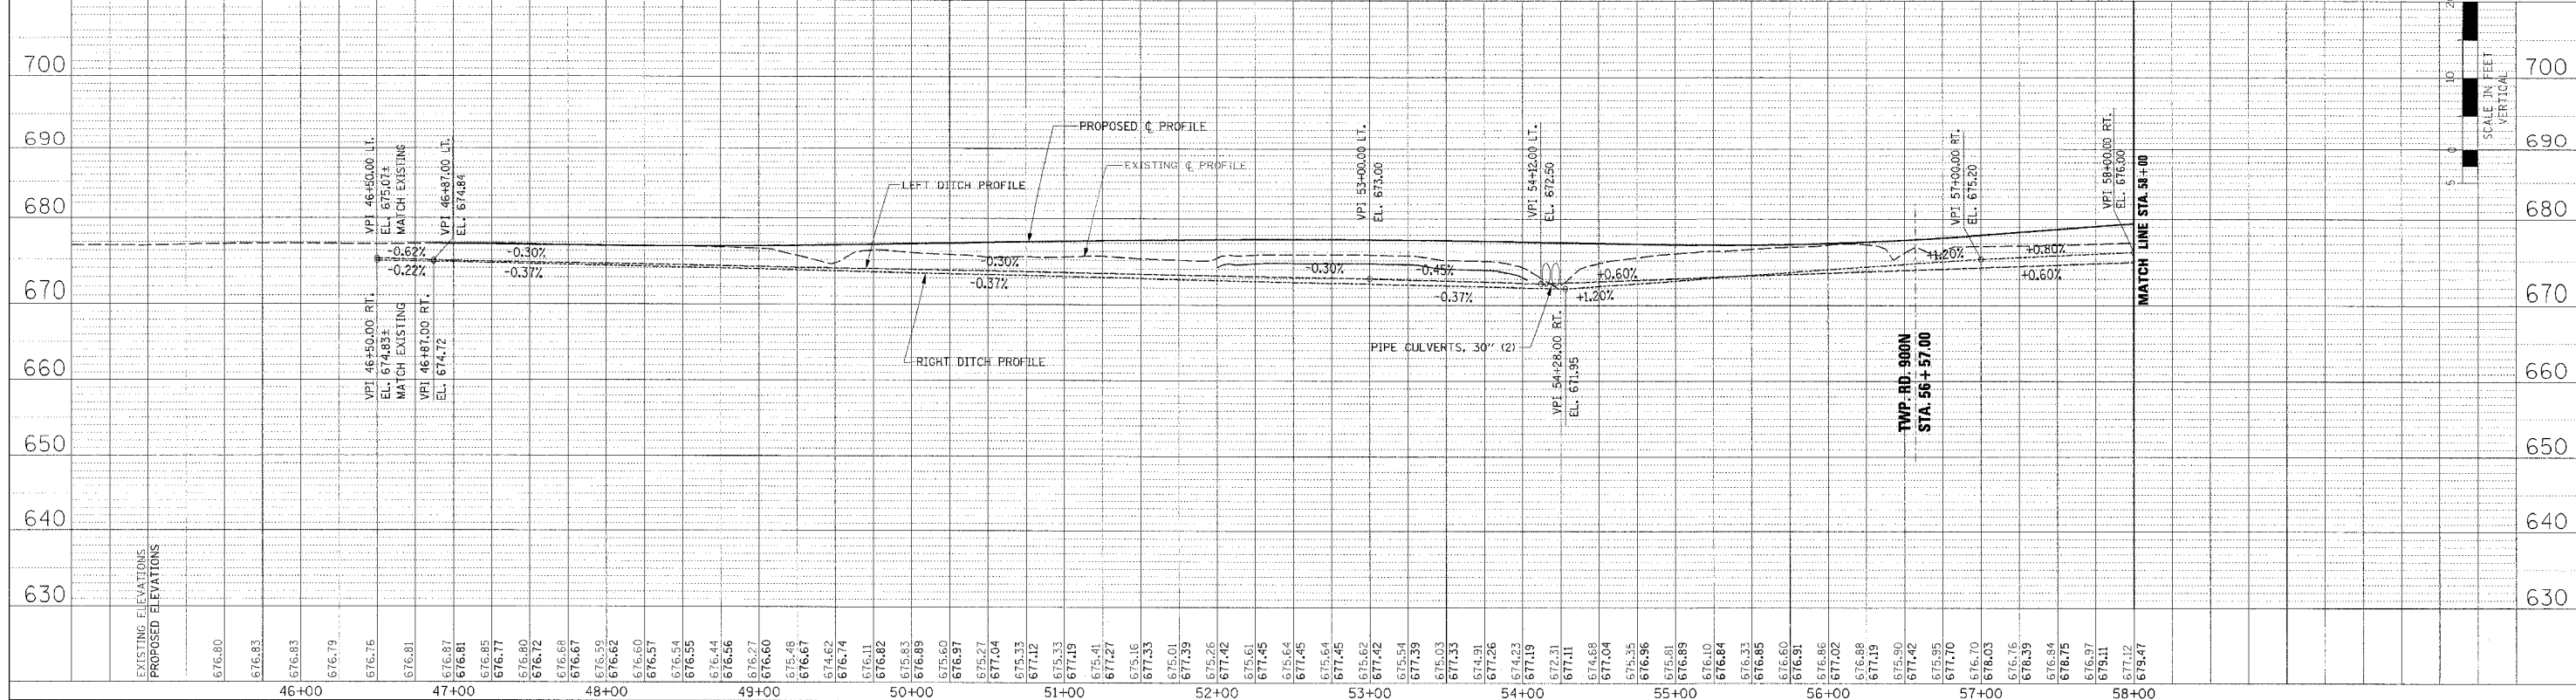


F.A.P. RTE.	SECTION	COUNTY	TOTAL SHEETS	SHEET NO.
315	55-2	McDONOUGH	1025	247
STA. 46+00		TO STA. 58+00		
FED. ROAD DIST. NO. 4 (ILLINOIS) FED. AID PROJECT				

PERMANENT EROSION CONTROL LEGEND
 AGGREGATE DITCH (TO BE PLACED UPON COMPLETION OF DITCH CUT)

PLANNED	DATE		
BY			
REVISIONS			
NO.	DATE	BY	REASON

PROFILE	DATE		
BY			
REVISIONS			
NO.	DATE	BY	REASON

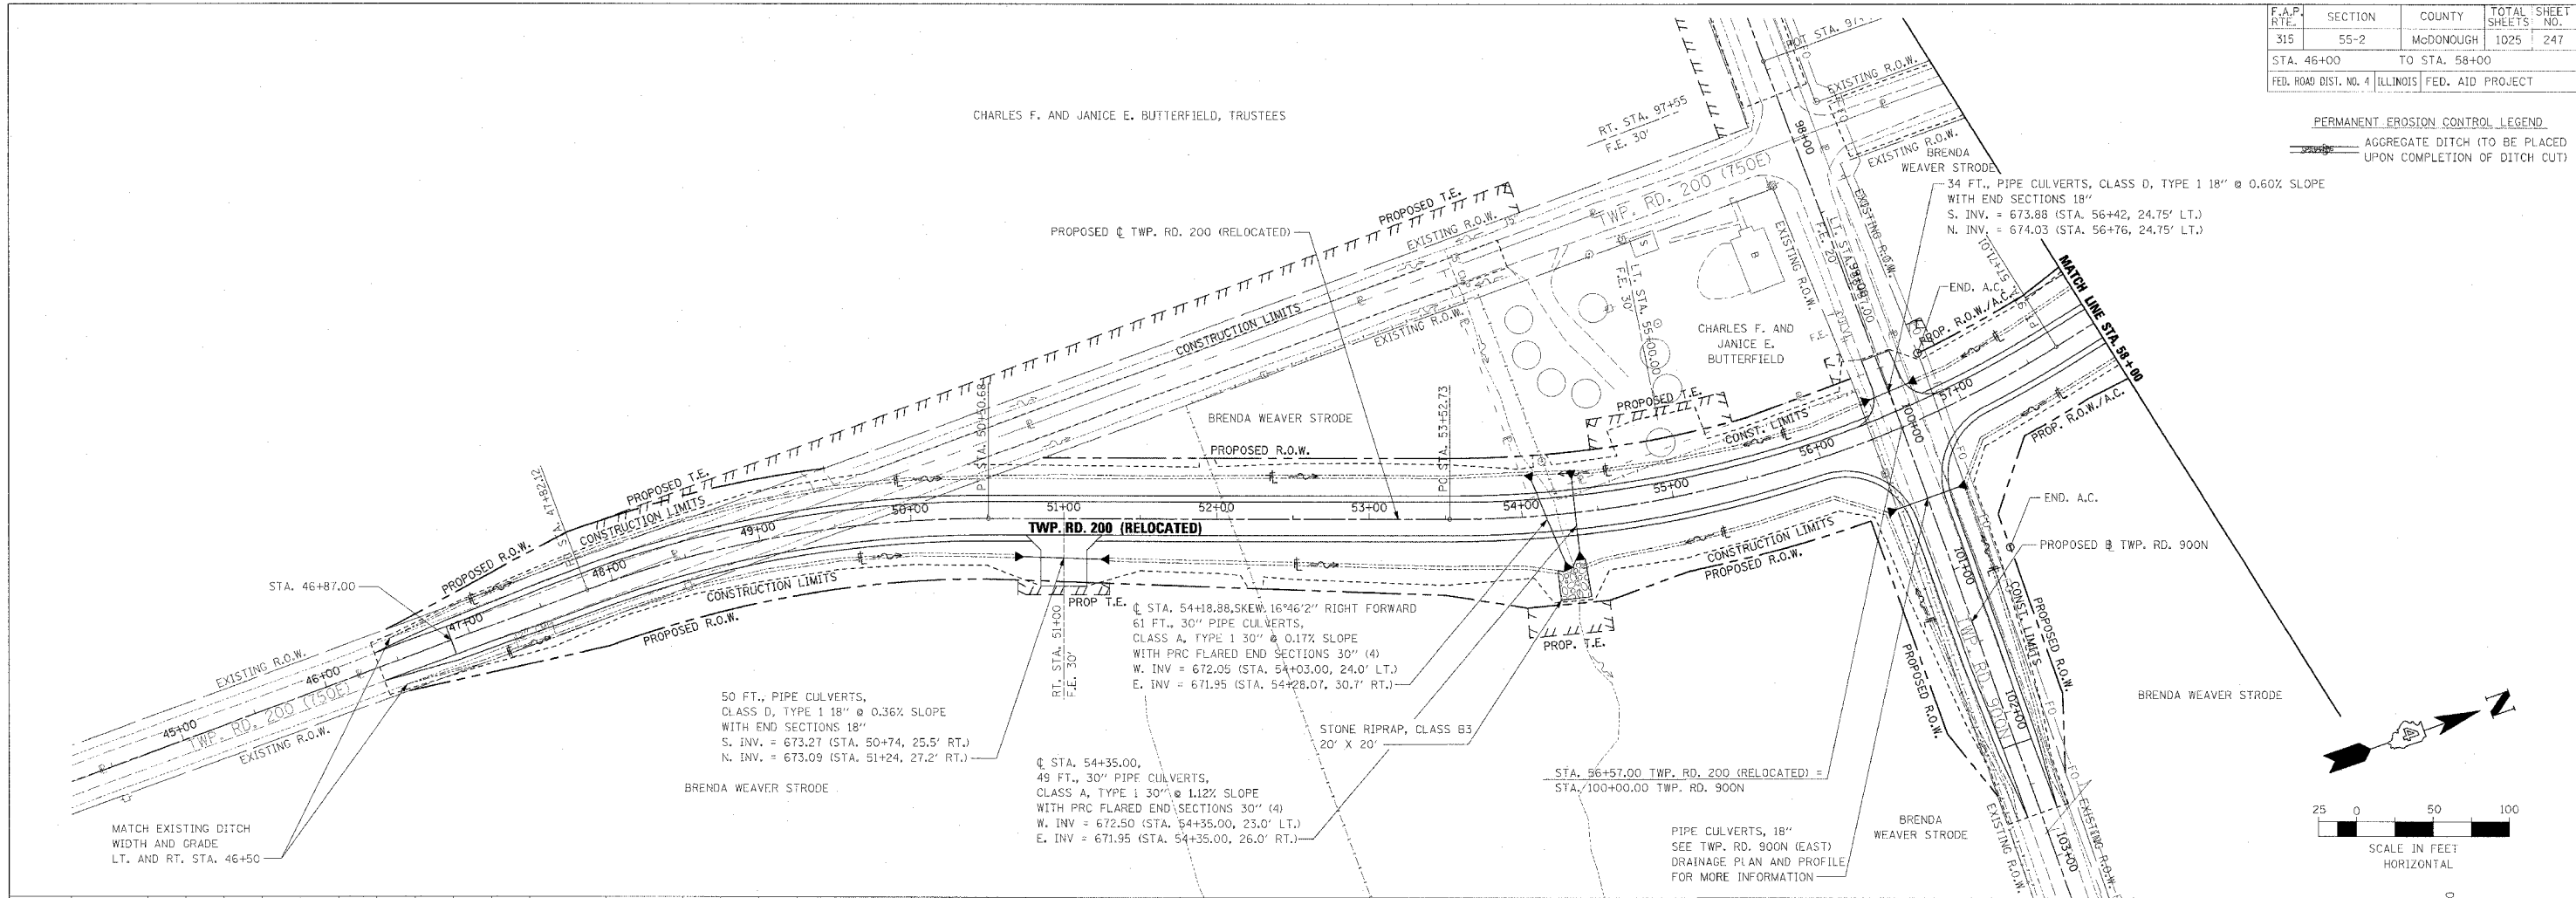

DRAINAGE PLAN AND PROFILE - TWP. RD. 200 (RELOCATED) - STA. 46+00 TO STA. 58+00