
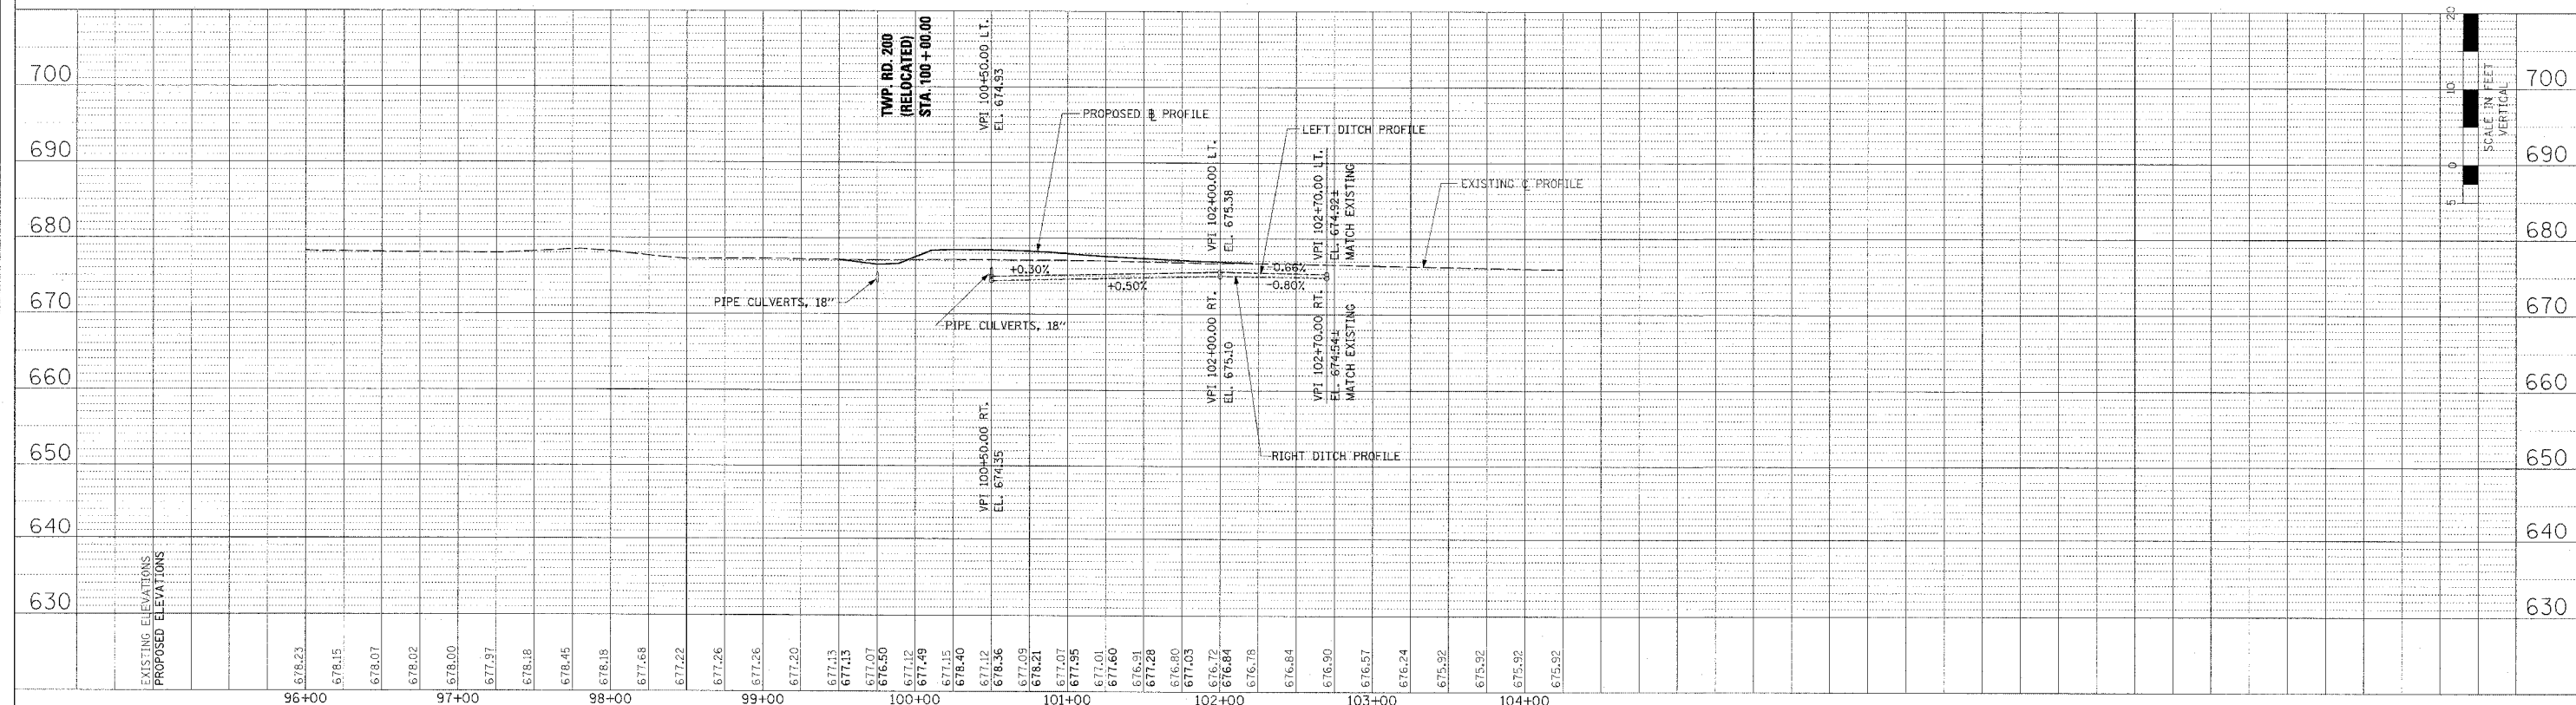
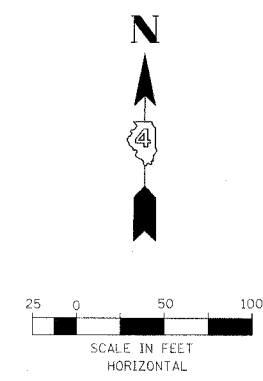


|                       |         |                |                  |           |
|-----------------------|---------|----------------|------------------|-----------|
| F.A.P. RTE.           | SECTION | COUNTY         | TOTAL SHEETS     | SHEET NO. |
| 315                   | 55-2    | McDONOUGH      | 1025             | 249       |
| STA. 99+00            |         | TO STA. 103+00 |                  |           |
| FED. ROAD DIST. NO. 4 |         | ILLINOIS       | FED. AID PROJECT |           |

PERMANENT EROSION CONTROL LEGEND  
 AGGREGATE DITCH (TO BE PLACED UPON COMPLETION OF DITCH CUT)

PLAN  
 SURVEYED BY DATE  
 DRAWN BY DATE  
 CHECKED BY DATE  
 NOTE BOOK NO. PROJECT NO. ROAD FILE NO.

PROFILE  
 SURVEYED BY DATE  
 DRAWN BY DATE  
 CHECKED BY DATE  
 NOTE BOOK NO. PROJECT NO. ROAD FILE NO.

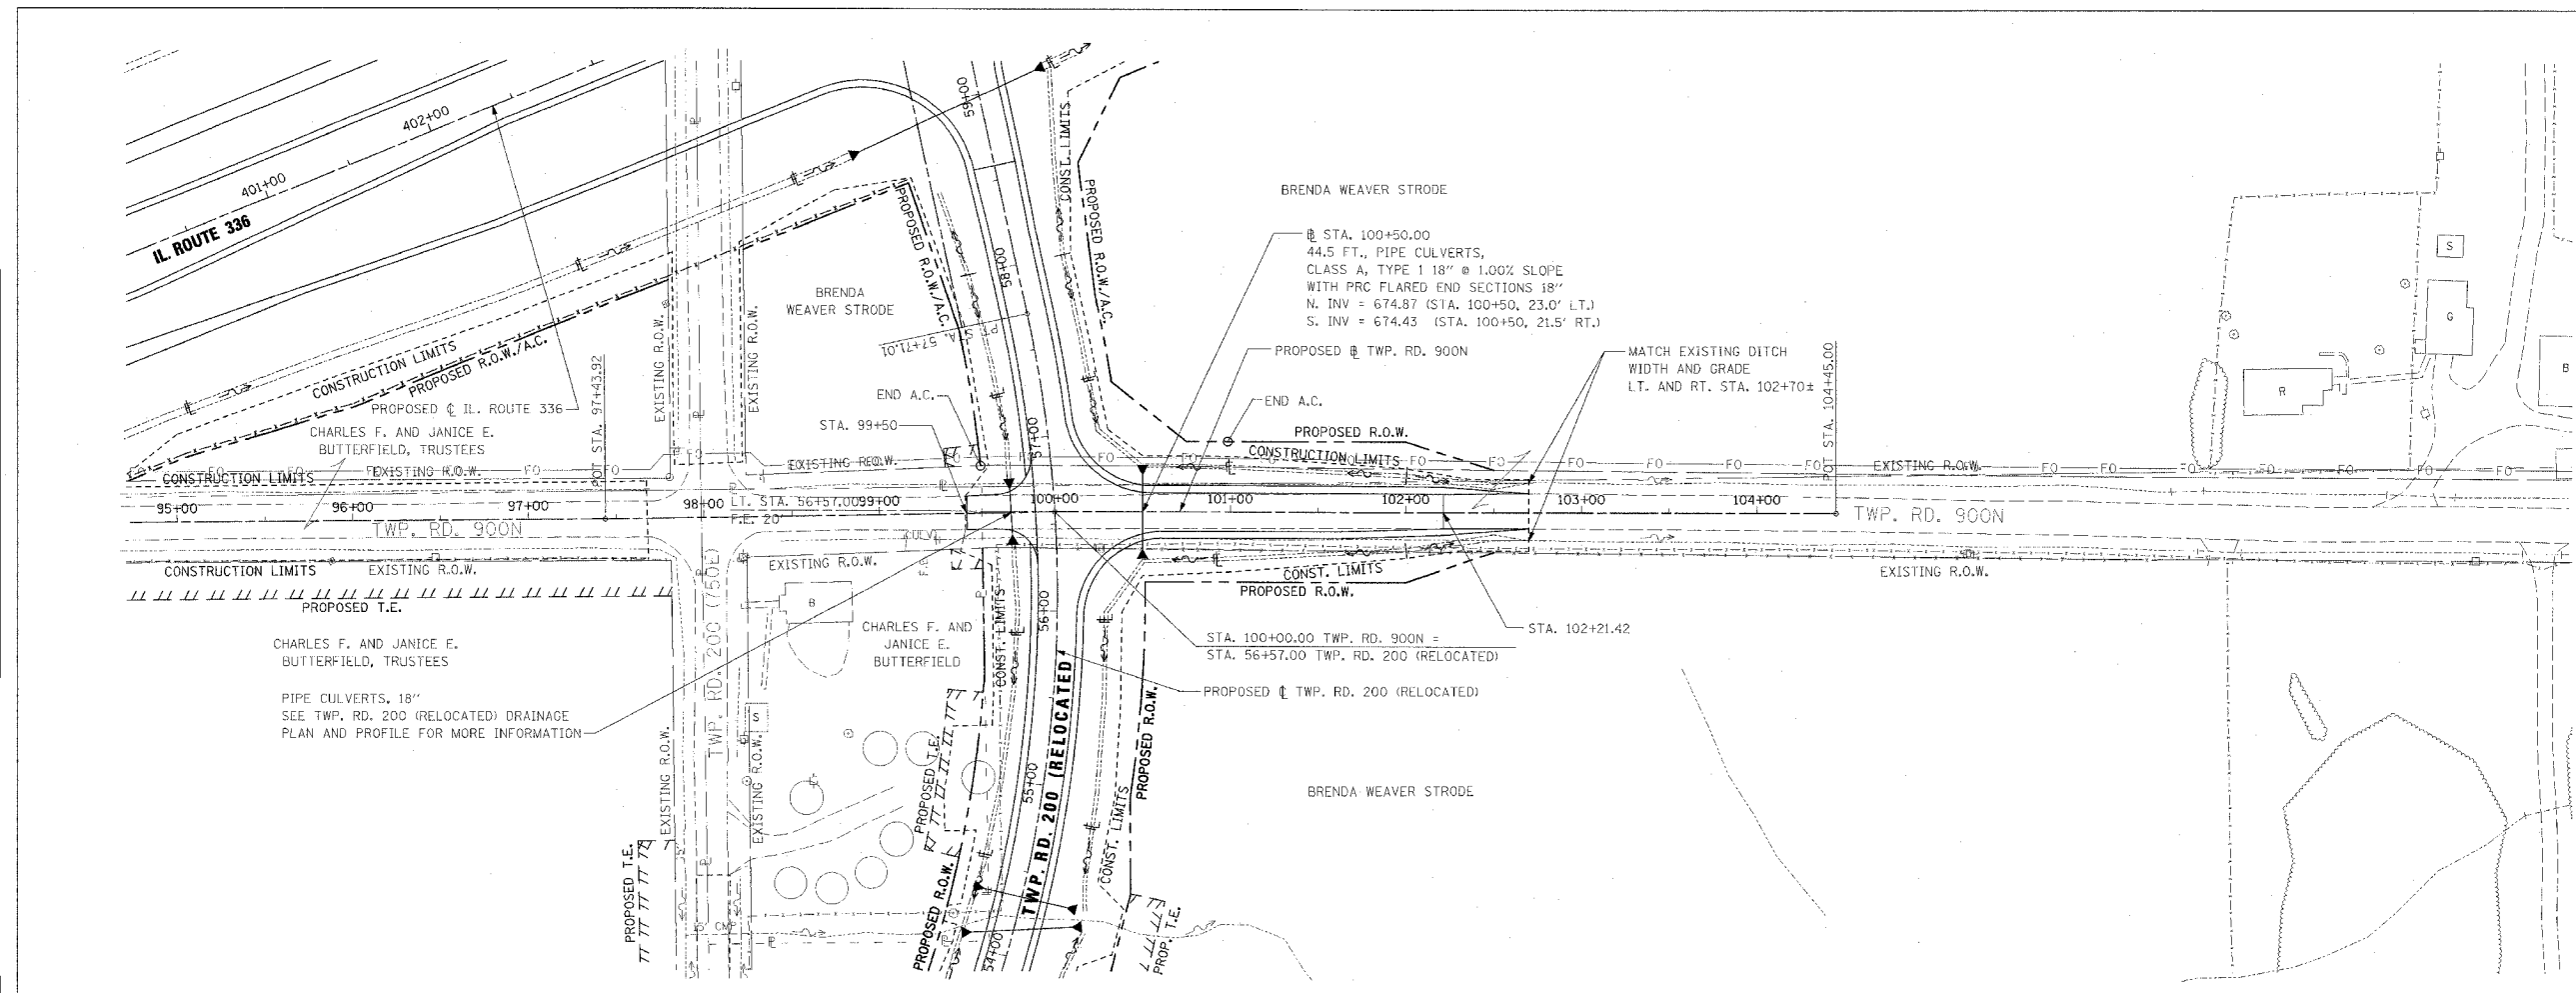

DRAINAGE PLAN AND PROFILE - TWP. RD. 900N (EAST) STA. 99+00 TO STA. 103+00