
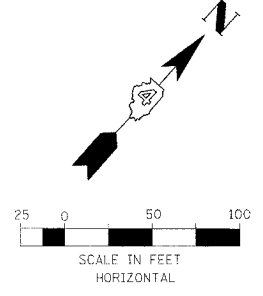


F.A.P. RTE.	SECTION	COUNTY	TOTAL SHEETS	SHEET NO.
315	55-2	MCDONOUGH	1025	338
STA. 447+00		TO STA. 459+00		
FED. ROAD DIST. NO. 4 ILLINOIS' FED. AID PROJECT				

- TEMPORARY EROSION CONTROL LEGEND
- TEMPORARY DITCH CHECK
 - INLET AND PIPE PROTECTION
 - EROSION CONTROL BLANKET
 - HEAVY DUTY EROSION CONTROL BLANKET
 - AGGREGATE DITCH (TO BE PLACED UPON COMPLETION OF DITCH CUT)
 - PERIMETER EROSION BARRIER

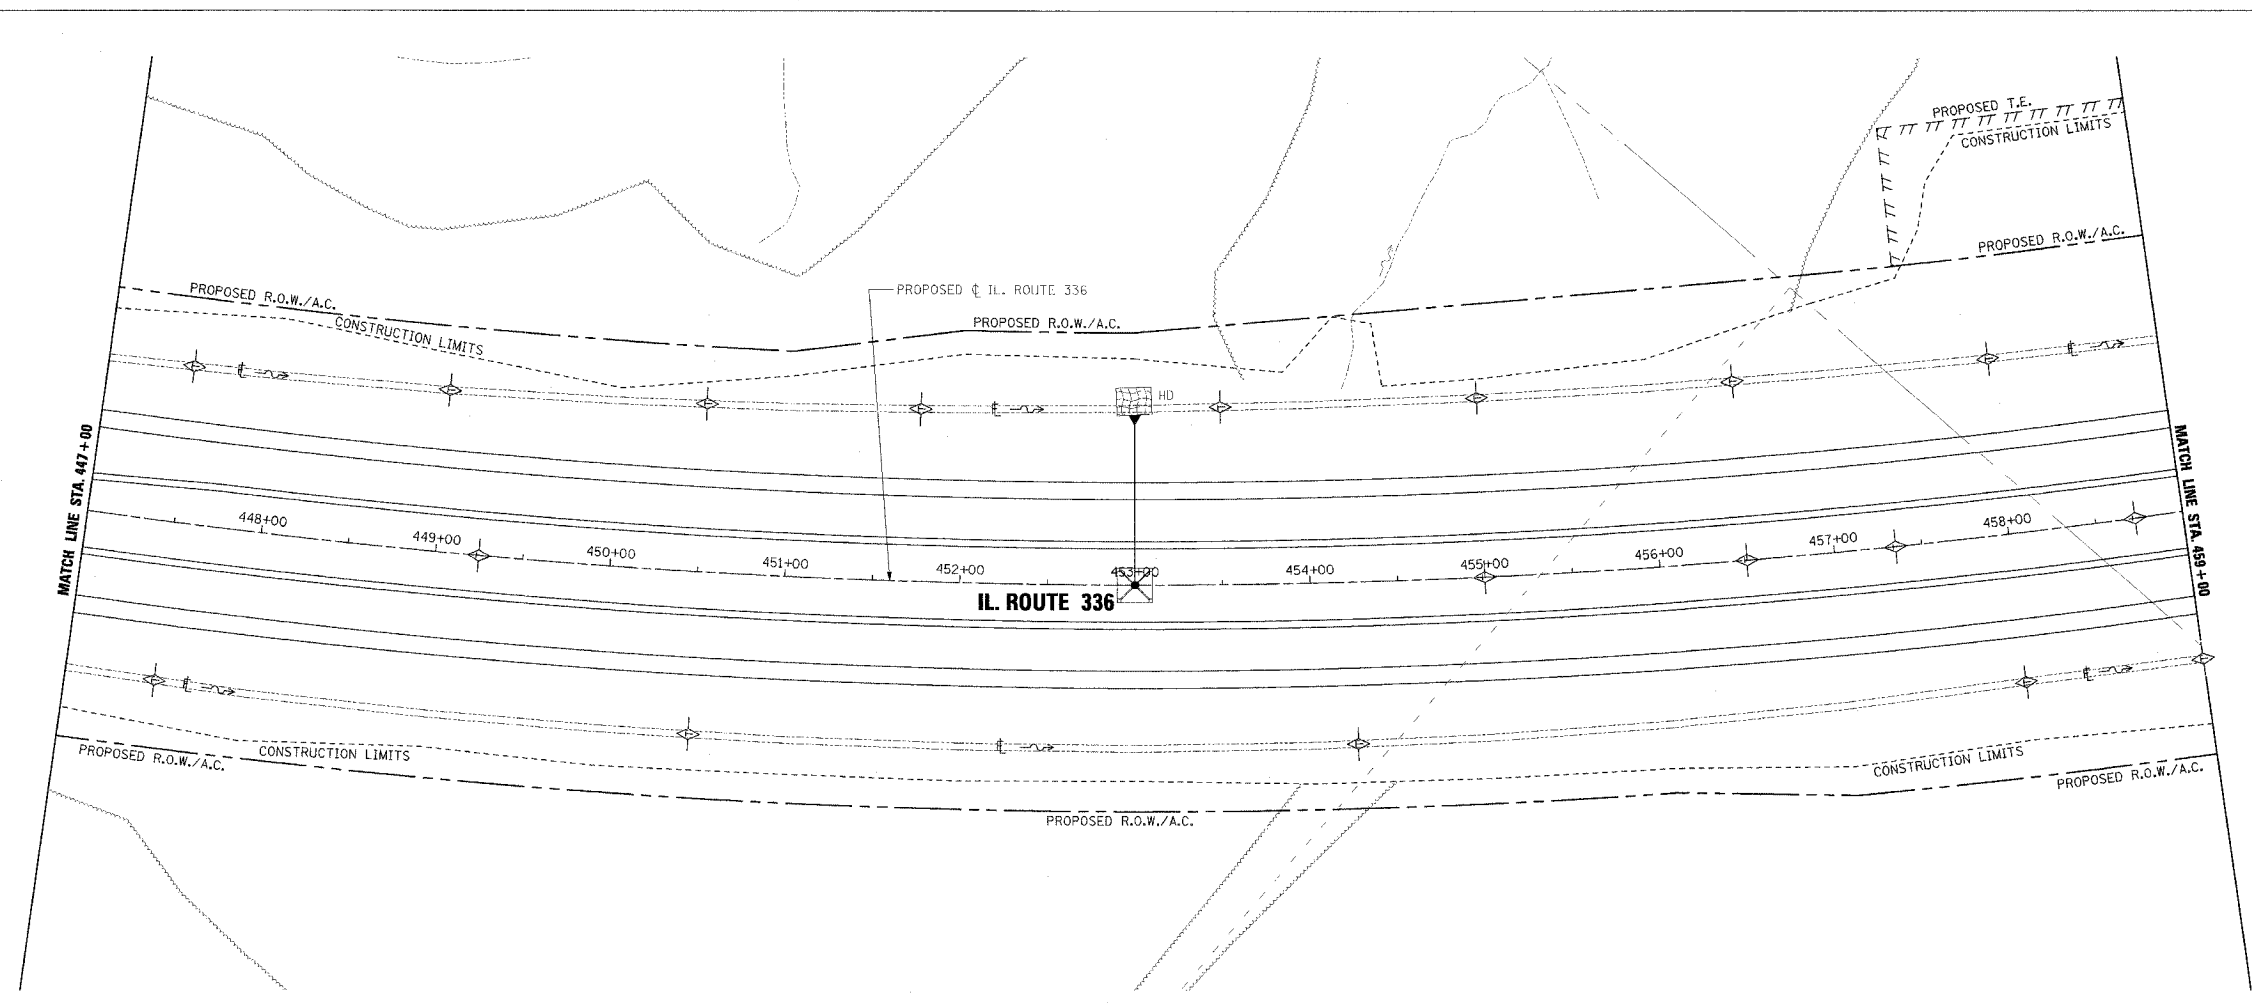

PLAN	DATE
BY	
REVISION	
PLOTTED	
ALIGNED CHECKED	
NOTE BOOK	
NO.	
DATE	
BY	
REVISION	
PLOTTED	
ALIGNED CHECKED	
NOTE BOOK	
NO.	
DATE	
BY	
REVISION	
PLOTTED	
ALIGNED CHECKED	
NOTE BOOK	
NO.	
DATE	
BY	
REVISION	
PLOTTED	
ALIGNED CHECKED	
NOTE BOOK	
NO.	
DATE	
BY	
REVISION	
PLOTTED	
ALIGNED CHECKED	
NOTE BOOK	
NO.	
DATE	
BY	
REVISION	
PLOTTED	
ALIGNED CHECKED	
NOTE BOOK	
NO.	
DATE	
BY	
REVISION	
PLOTTED	
ALIGNED CHECKED	
NOTE BOOK	