
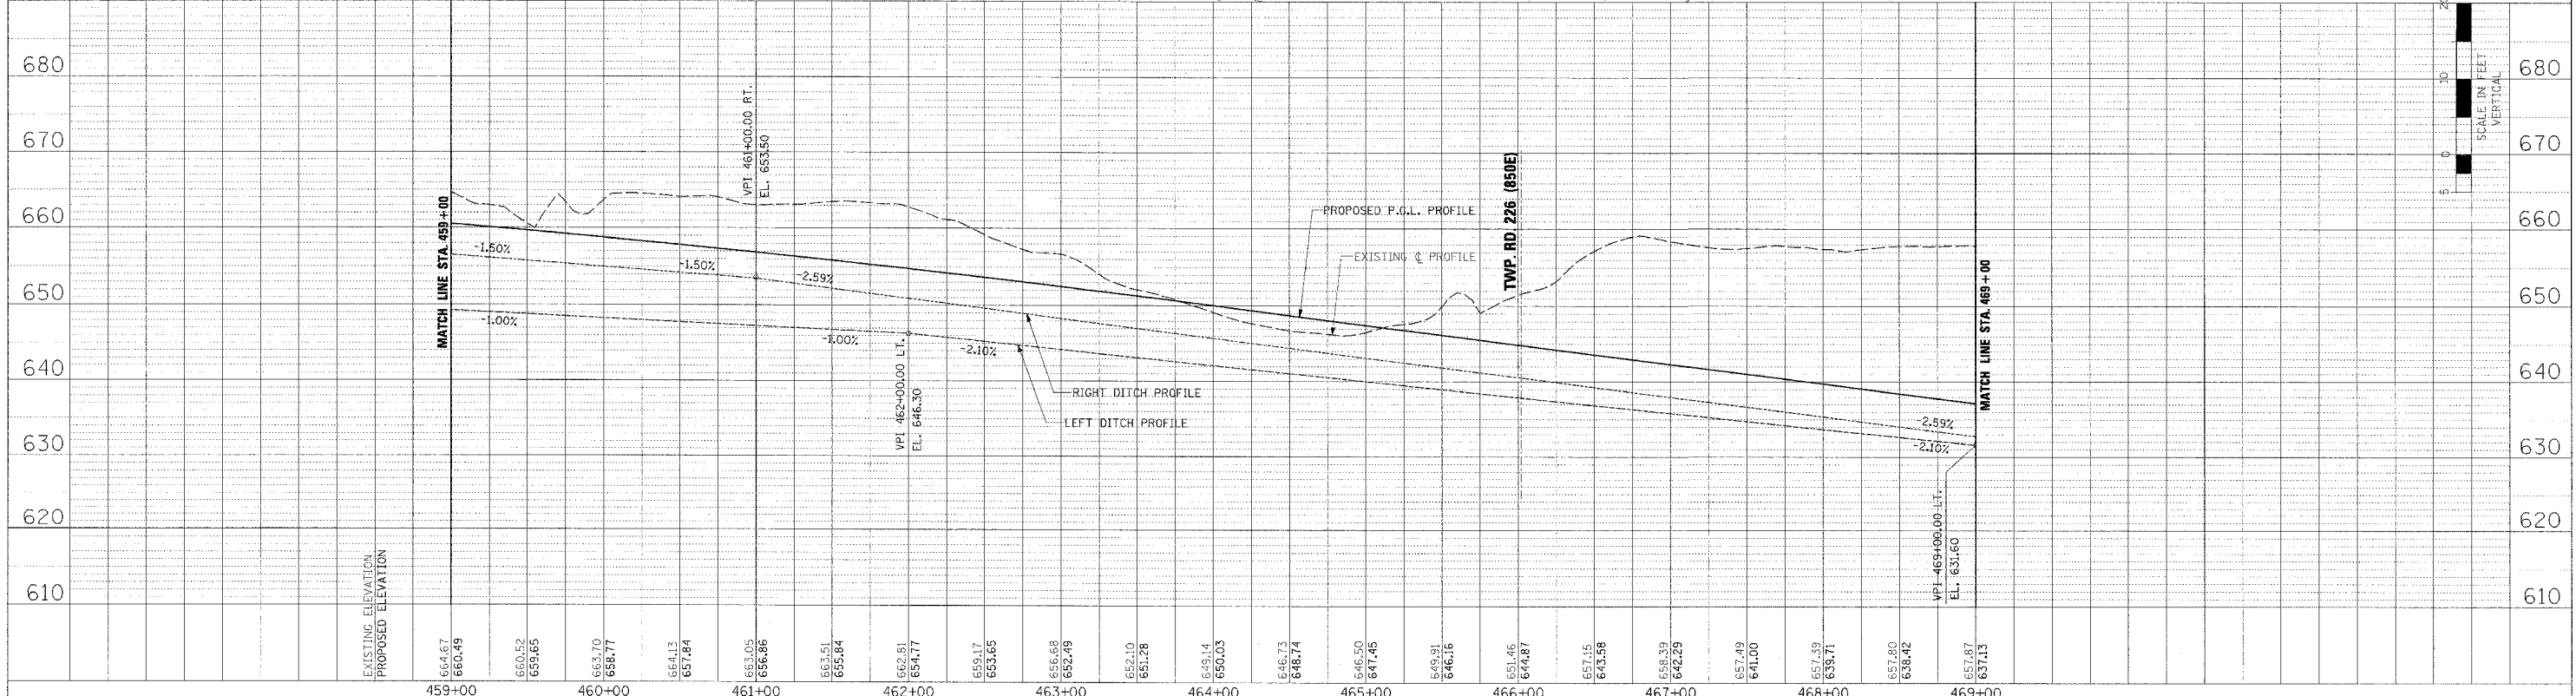
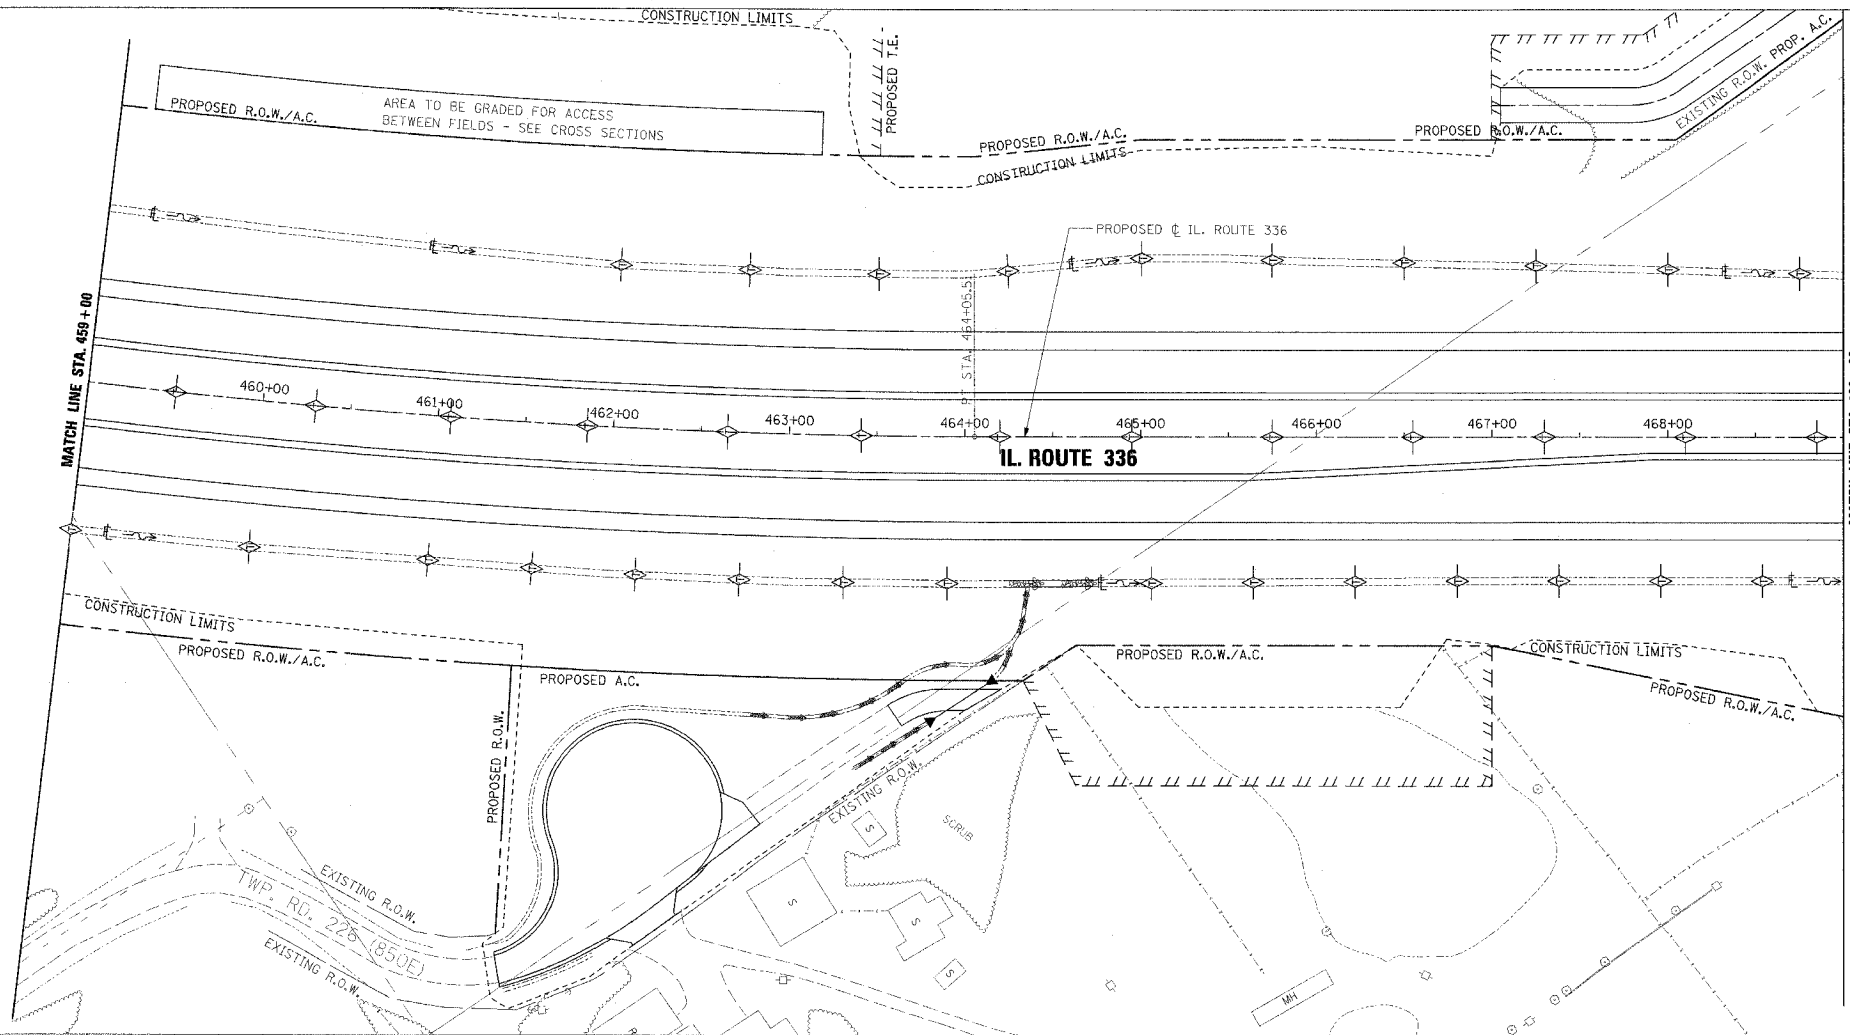


PLAN	DESIGNED BY	DATE
	NOTED BY	
	CHECKED BY	
	DATE	

PROFILE	DESIGNED BY	DATE
	NOTED BY	
	CHECKED BY	
	DATE	

F.A.P. RTE.	SECTION	COUNTY	TOTAL SHEETS	SHEET NO.
315	55-2	McDONOUGH	1025	339
STA. 459+00		TO STA. 469+00		
FED. ROAD DIST. NO. 4 ILLINOIS FED. AID PROJECT				

- TEMPORARY EROSION CONTROL LEGEND
- TEMPORARY DITCH CHECK
  - INLET AND PIPE PROTECTION
  - EROSION CONTROL BLANKET
  - HEAVY DUTY EROSION CONTROL BLANKET
  - AGGREGATE DITCH (TO BE PLACED UPON COMPLETION OF DITCH CUT)
  - PERIMETER EROSION BARRIER

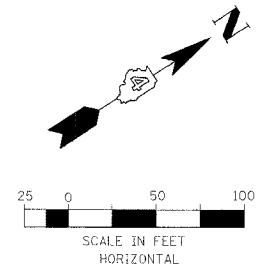

EROSION CONTROL PLAN AND PROFILE - IL. ROUTE 336 - STA. 459+00 TO STA. 469+00