
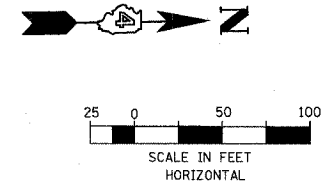



F.A.P. RTE.	SECTION	COUNTY	TOTAL SHEET NO.
315	55-2	McDONOUGH	1025
STA. 150+00 TO STA. 161+00		FED. AID PROJECT	

- TEMPORARY EROSION CONTROL LEGEND**
- TEMPORARY DITCH CHECK
  - INLET AND PIPE PROTECTION
  - EROSION CONTROL BLANKET
  - HEAVY DUTY EROSION CONTROL BLANKET
  - AGGREGATE DITCH (TO BE PLACED UPON COMPLETION OF DITCH CUT)
  - PERIMETER EROSION BARRIER

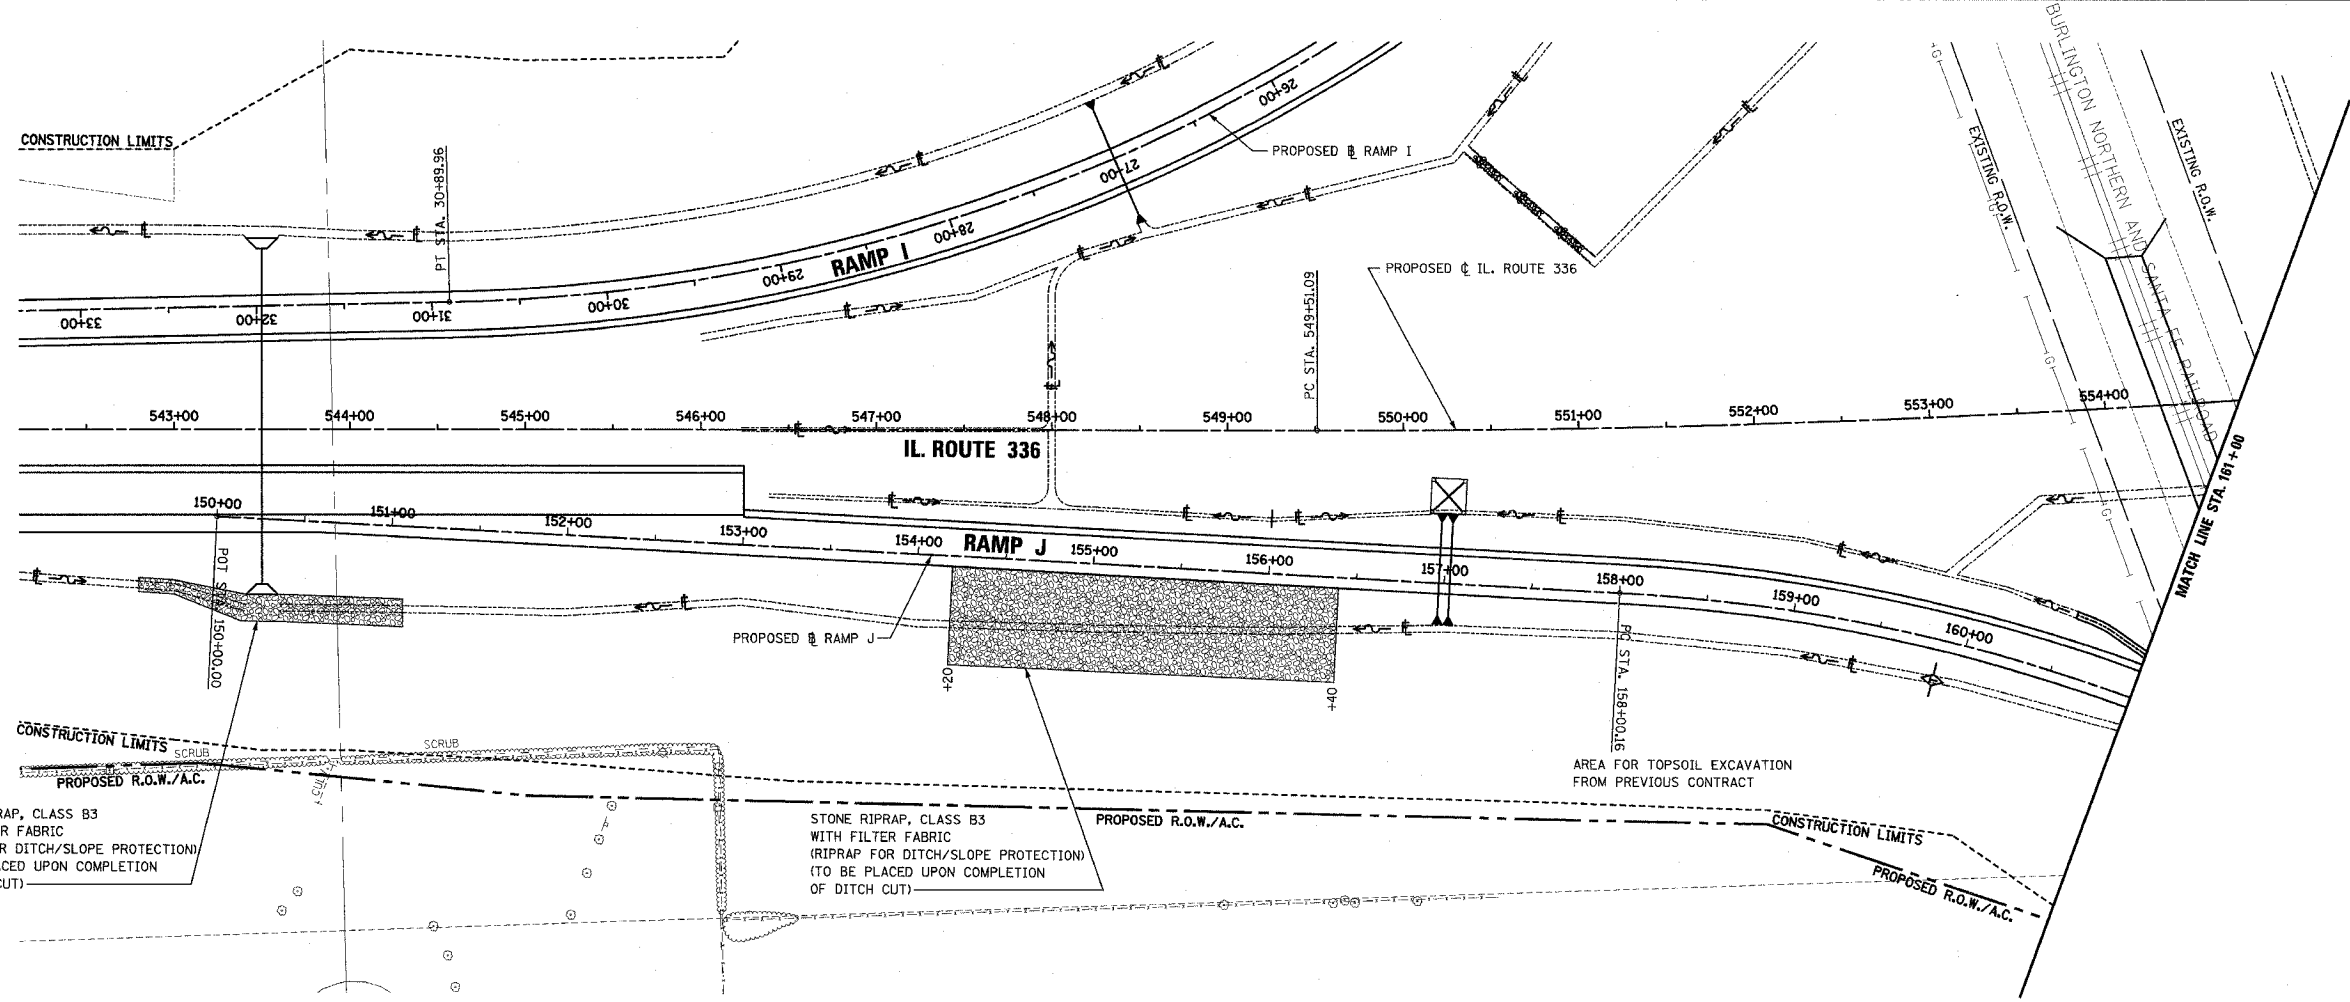

PLAN
NO. _____
DATE _____
BY _____
REVISIONS
1. _____
2. _____
3. _____
4. _____
5. _____

PROFILE
NO. _____
DATE _____
BY _____
REVISIONS
1. _____
2. _____
3. _____
4. _____
5. _____

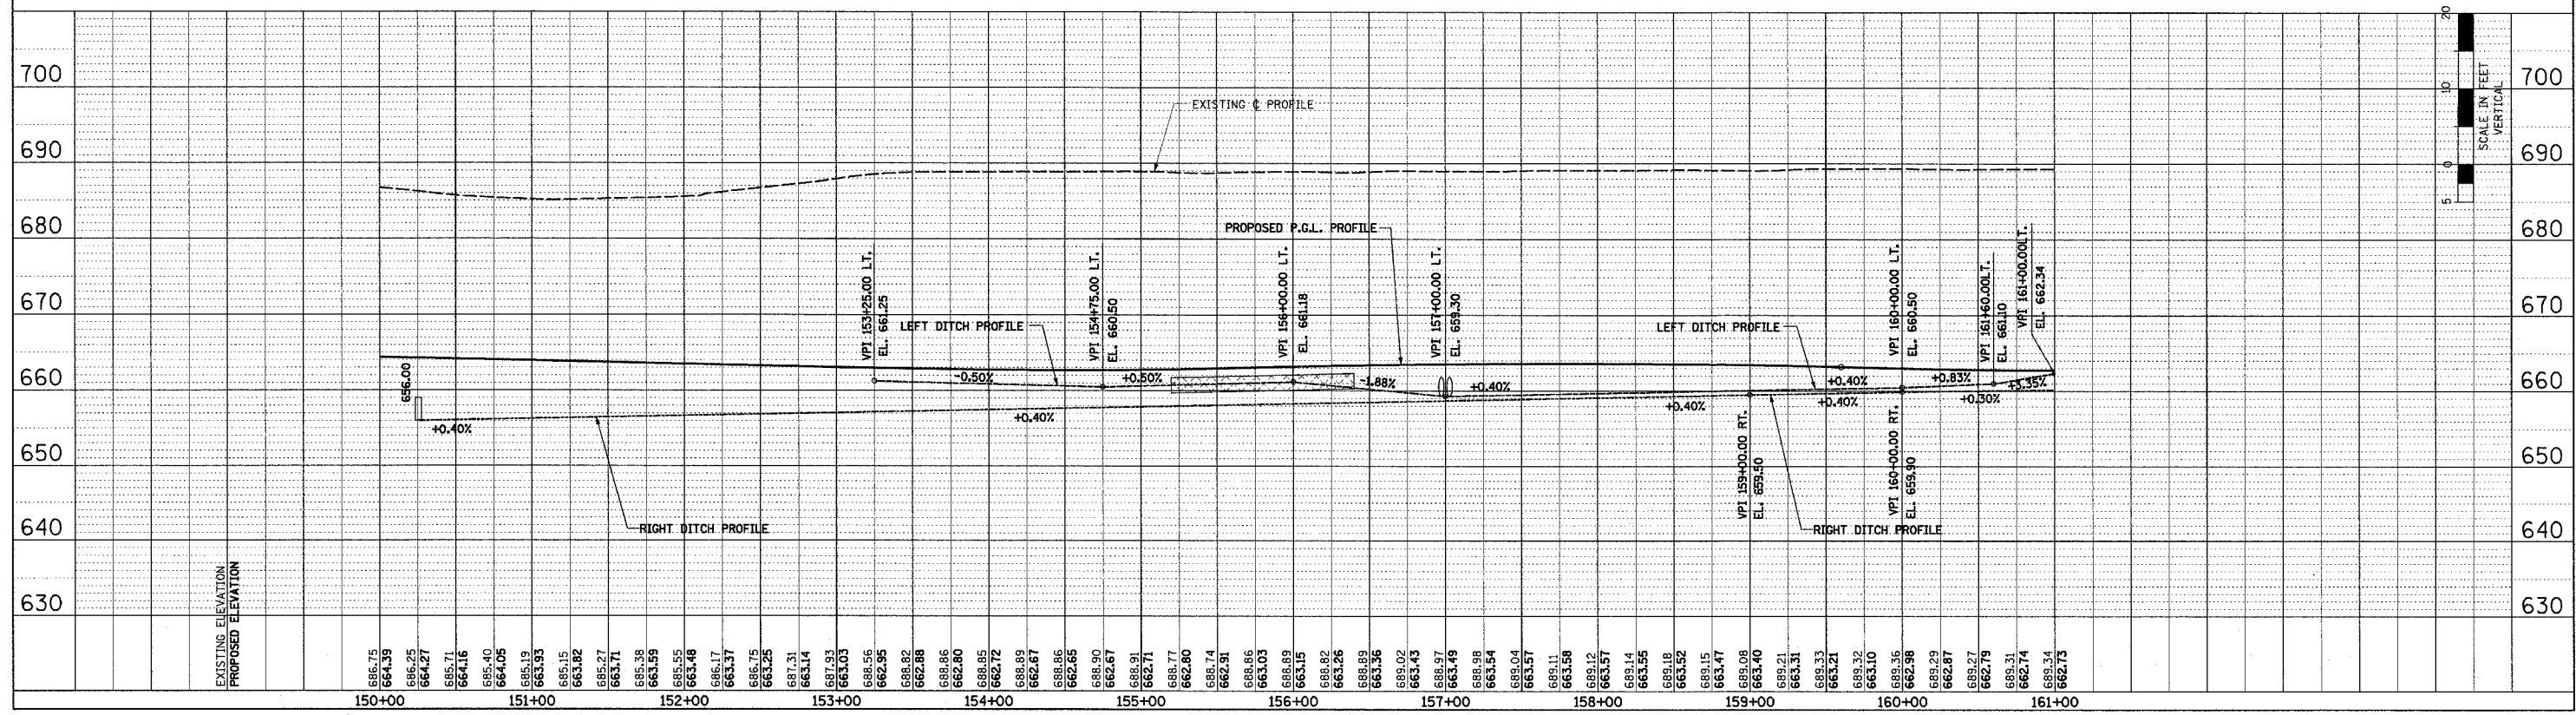

**EROSION CONTROL PLAN AND PROFILE - RAMP J - STA. 150+00 TO STA. 161+00**

DRAWN: P. 10/11/06 4:17/2006 TRUCKER.M