
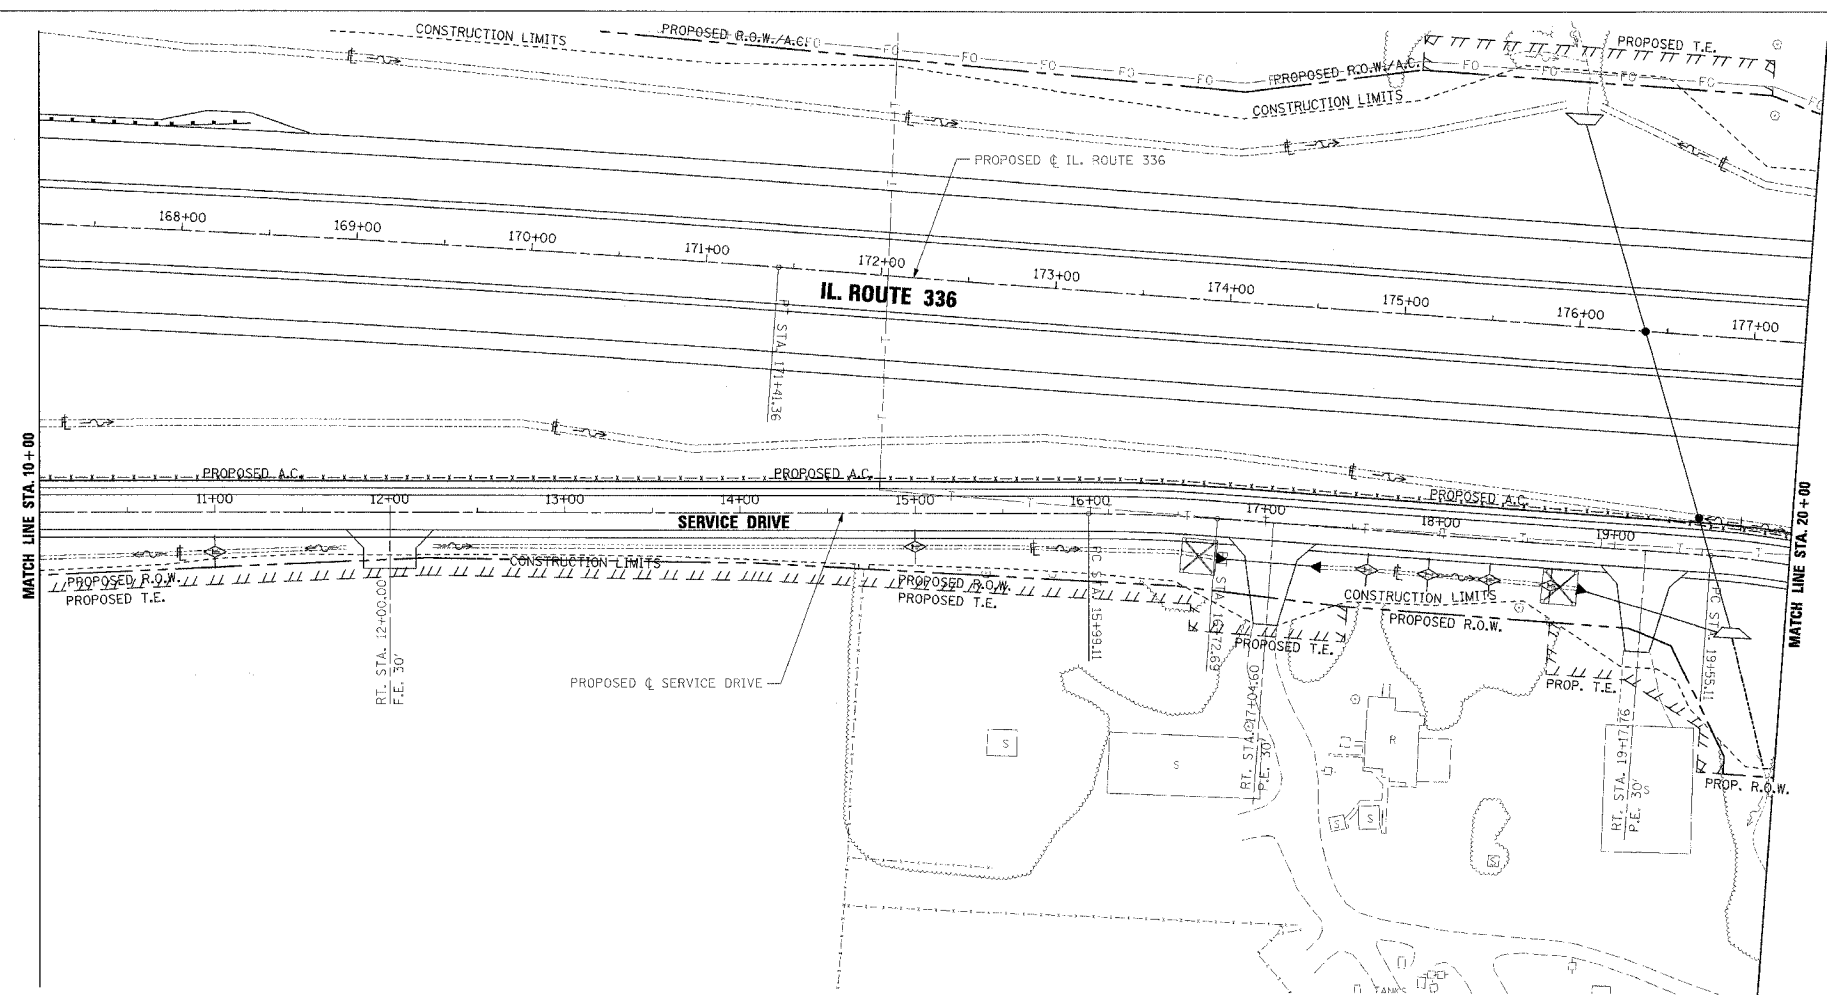


F.A.P. RTE.	SECTION	COUNTY	TOTAL SHEETS	SHEET NO.
315	55-2	McDONOUGH	1025	357
STA. 10+00 TO STA. 20+00				
FED. ROAD DIST. NO. 4 ILLINOIS FED. AID PROJECT				

TEMPORARY EROSION CONTROL LEGEND	
	TEMPORARY DITCH CHECK
	INLET AND PIPE PROTECTION
	EROSION CONTROL BLANKET
	HEAVY DUTY EROSION CONTROL BLANKET
	AGGREGATE DITCH (TO BE PLACED UPON COMPLETION OF DITCH CUT)
	PERIMETER EROSION BARRIER

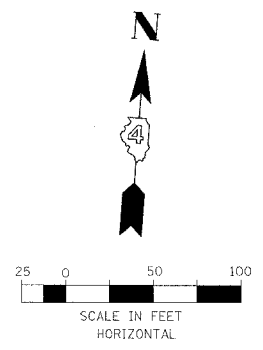


PLAN	DATE

NO.	DATE	BY

PROFILE	DATE

NO.	DATE	BY

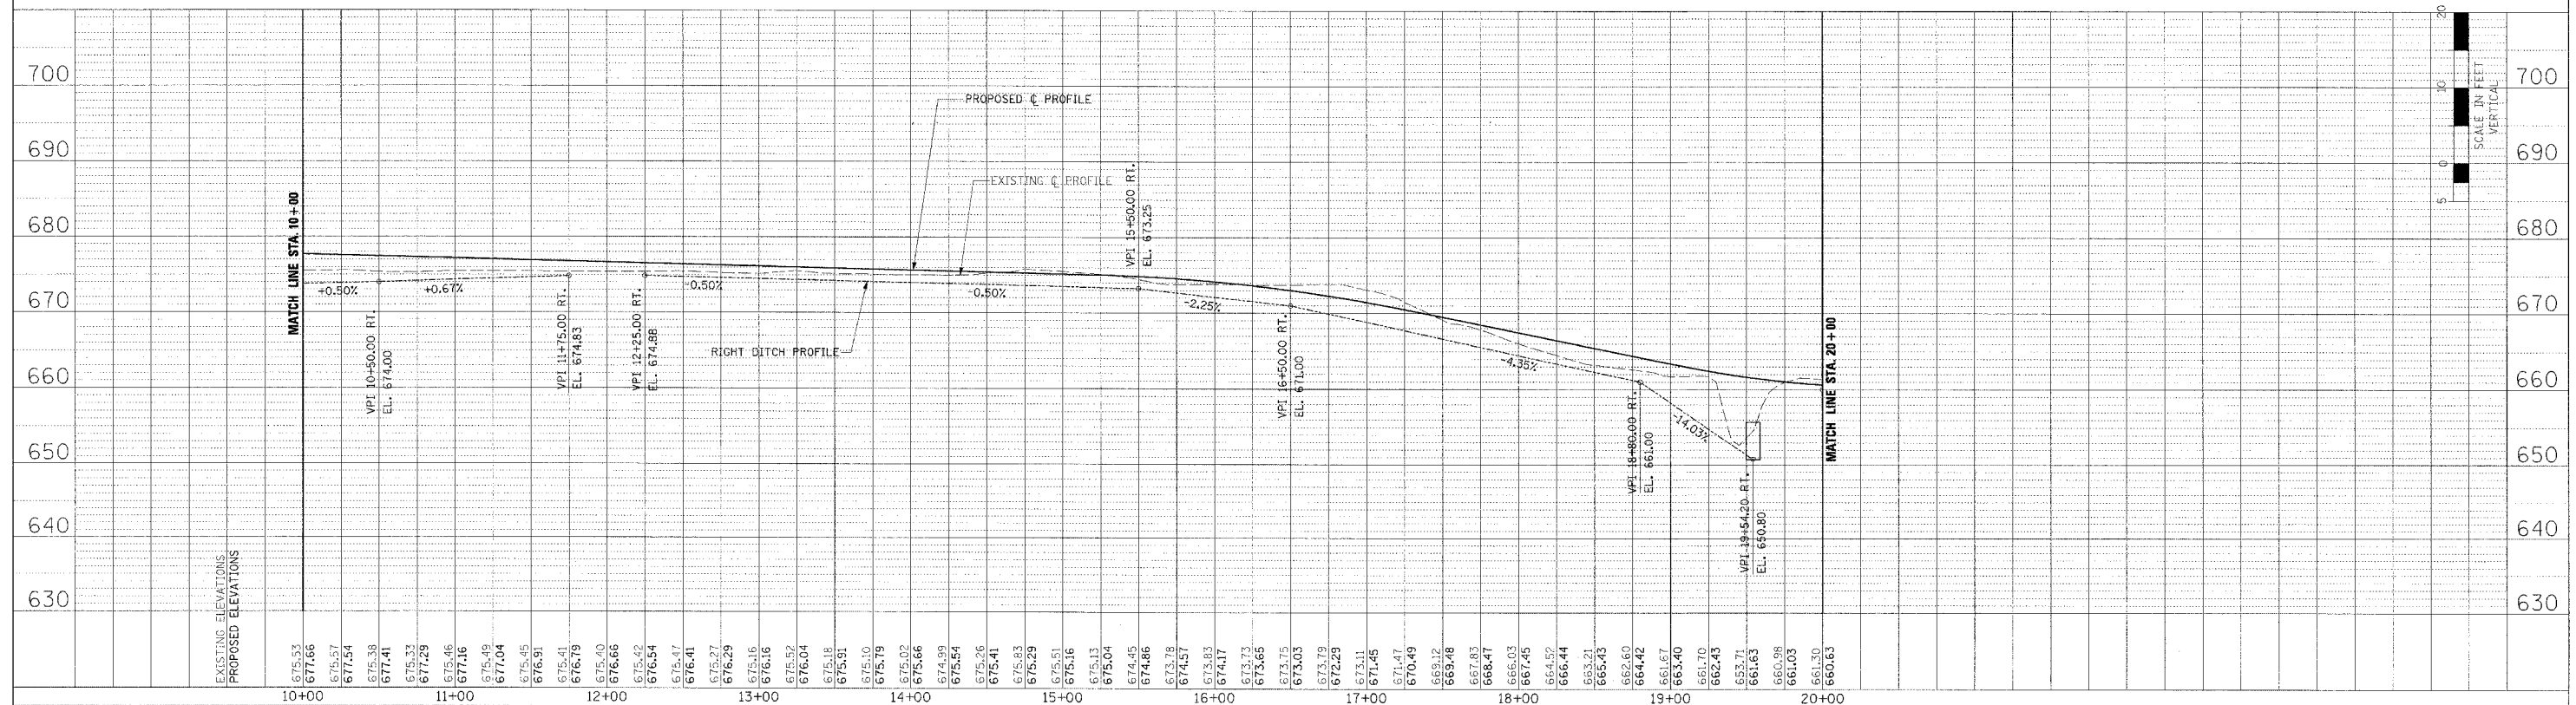

EROSION CONTROL PLAN AND PROFILE - SERVICE DRIVE - STA. 10+00 TO STA. 20+00