



F.A.P. RTE.	SECTION	COUNTY	TOTAL SHEETS	SHEET NO.
310		MADISON	452	54
STA. 32+900.000 TO STA. 33+250.000		ILLINOIS FED. AID PROJECT		

BY	DATE
FINAL SURVEY PLOTTED	
NOTE BOOK TEMPLATE	
AREAS CHECKED	
NO.	

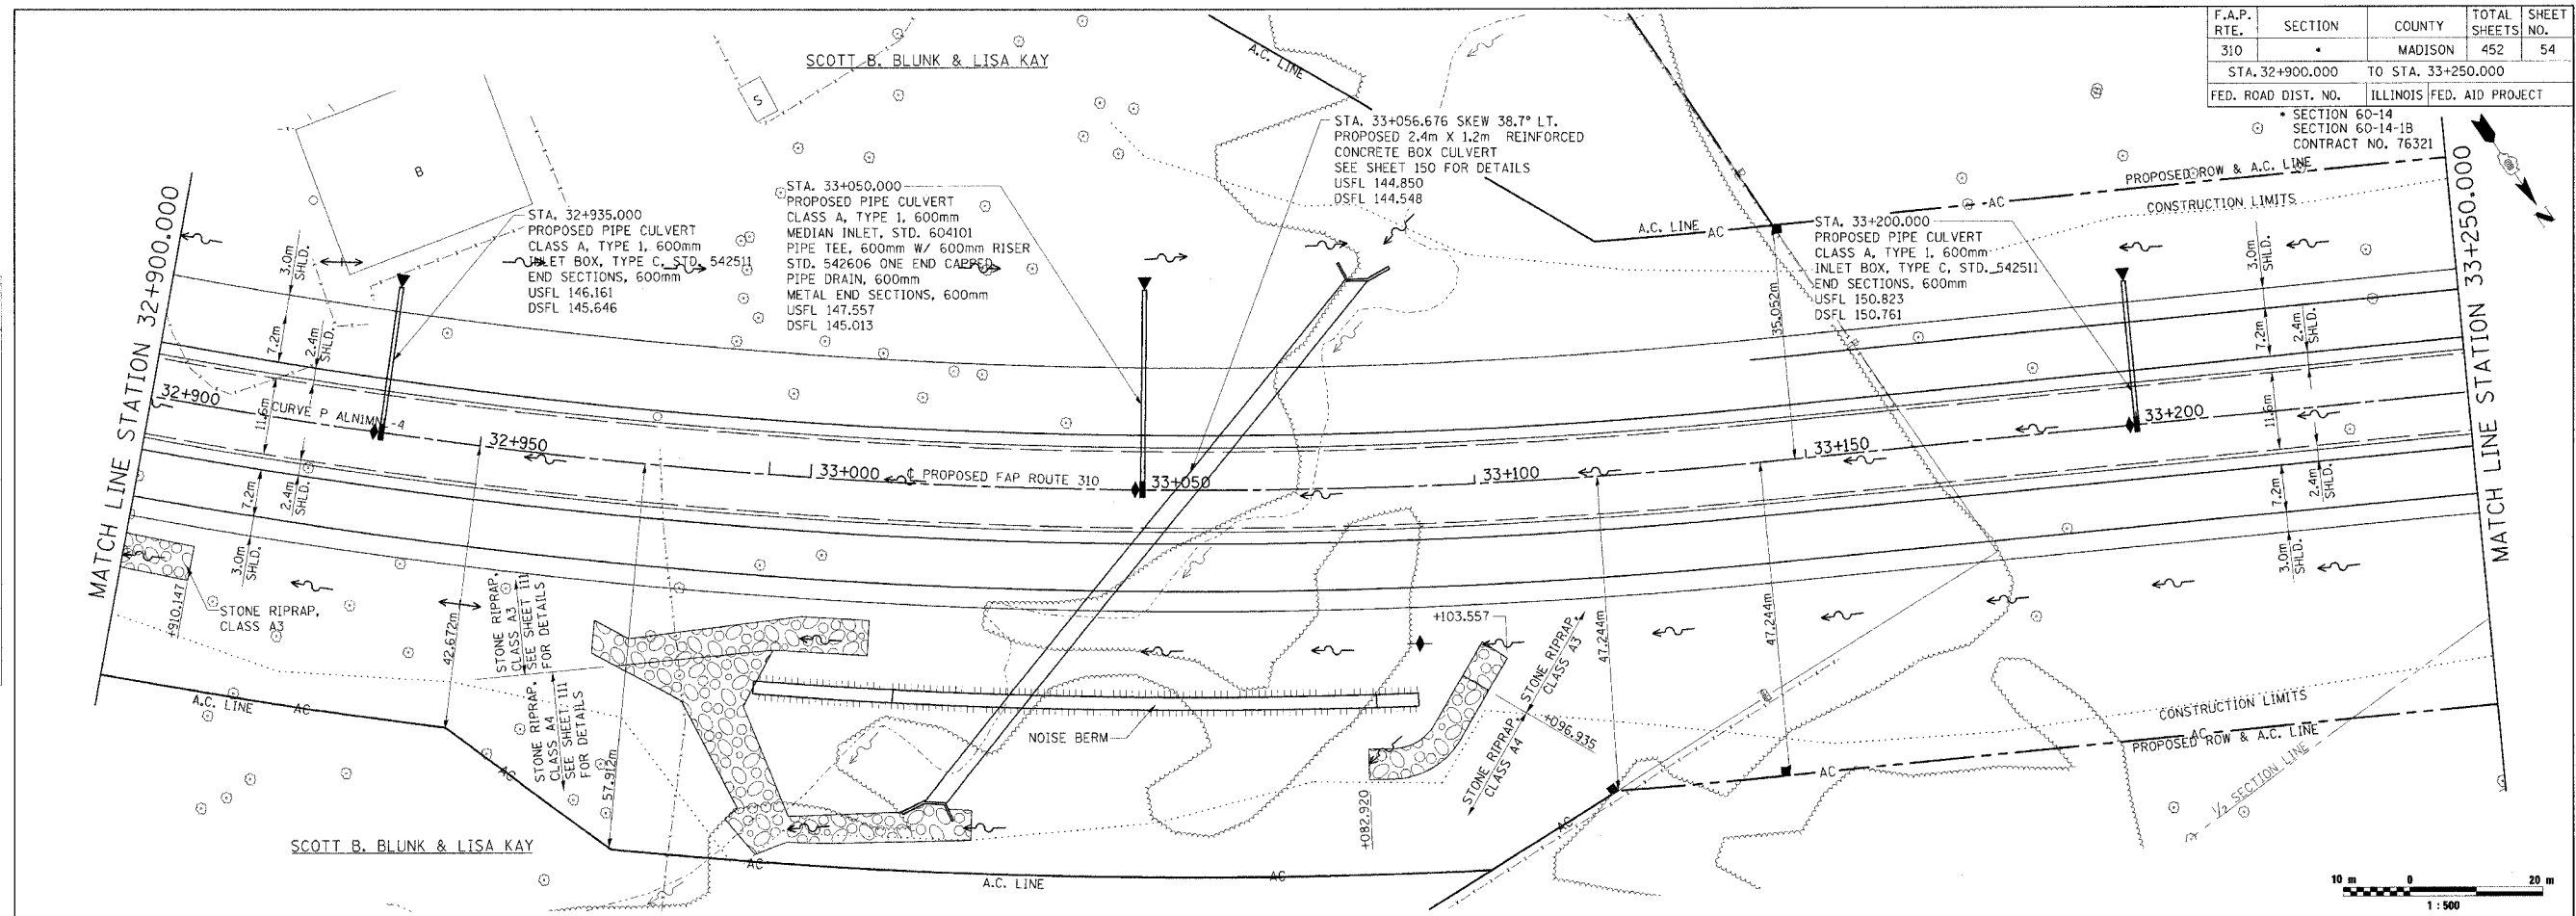

BY	DATE
ORIGINAL SURVEY PLOTTED	
NOTE BOOK TEMPLATE	
AREAS CHECKED	
NO.	

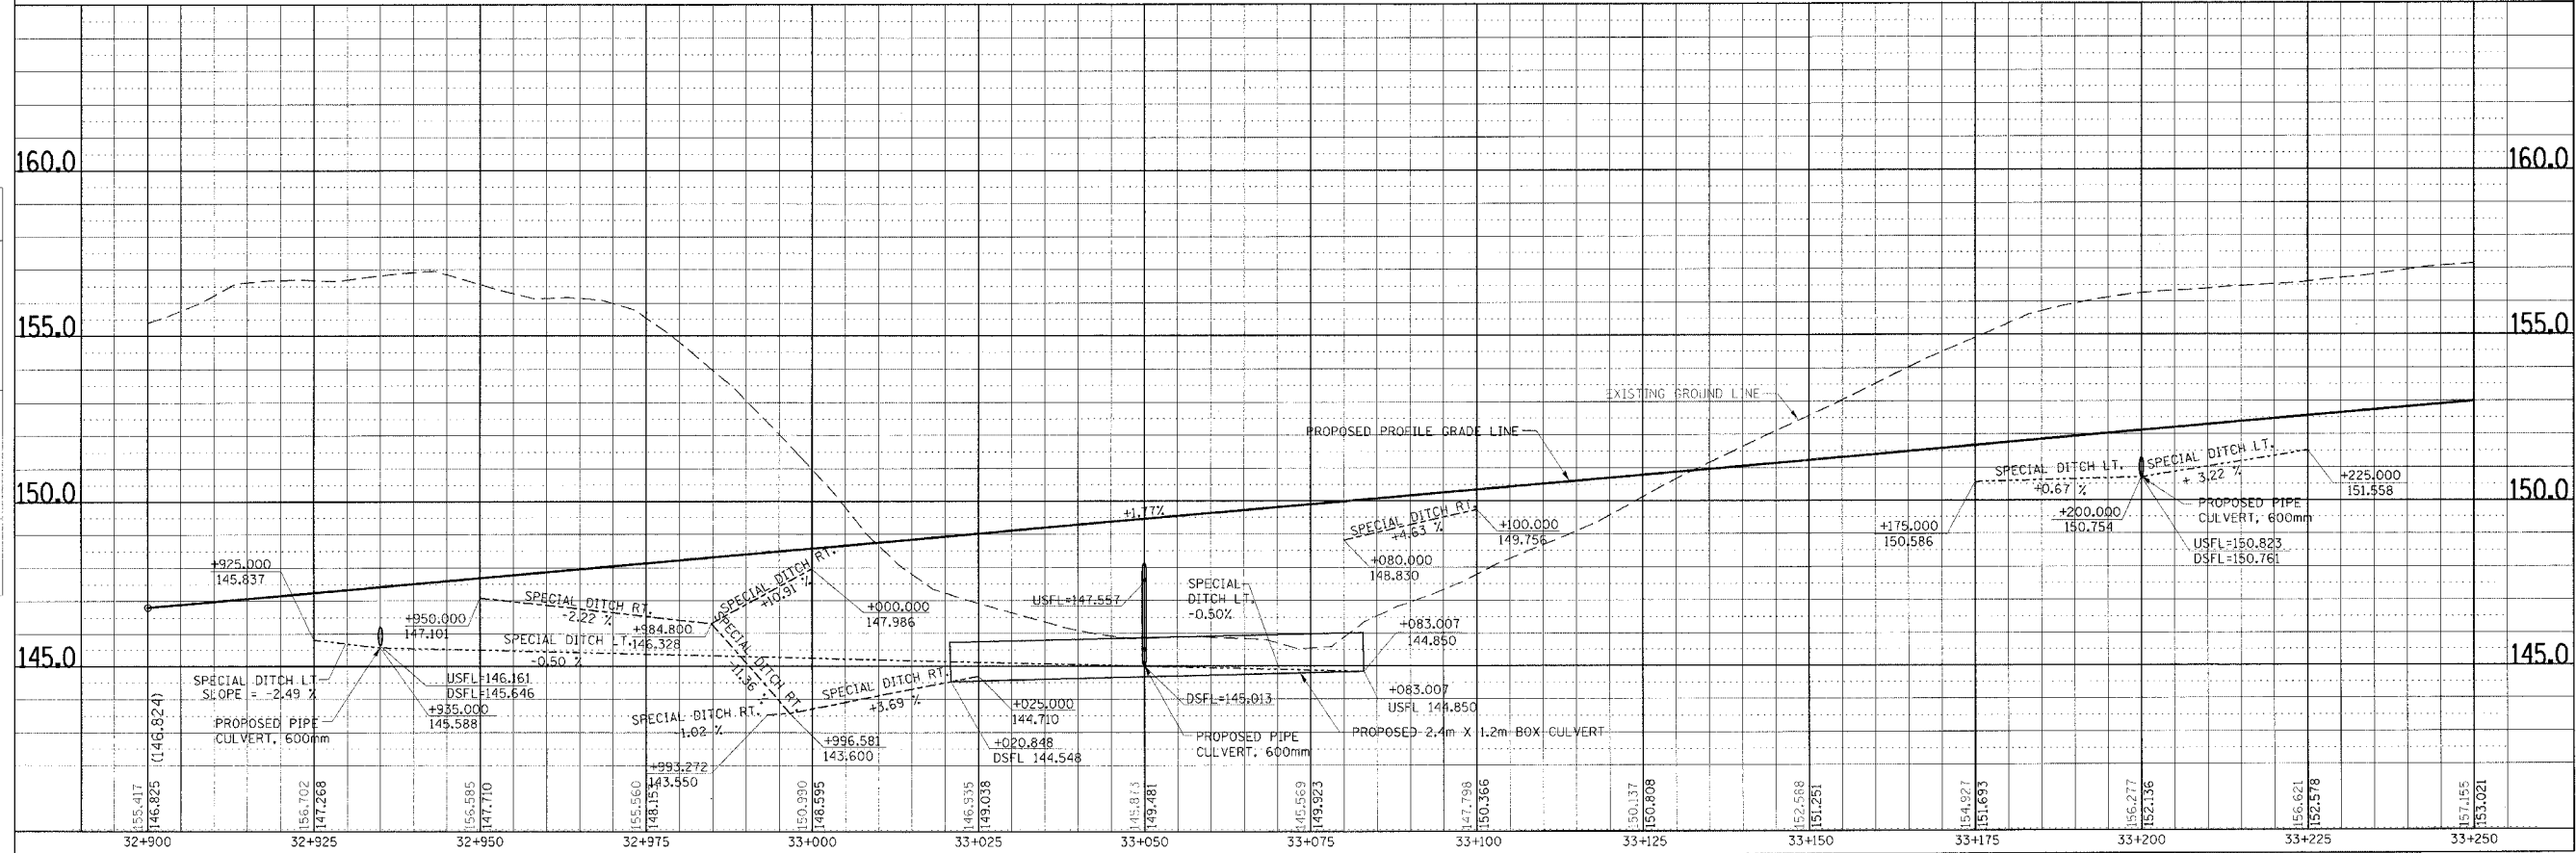

DRAINAGE PLAN & PROFILE, FAP ROUTE 310, STA. 32+900.000 TO STA. 33+250.000

I:\Projects\2010\310\310.dwg
 15/11/2010 09:42:29