


F.A.P. RTE.	SECTION	COUNTY	TOTAL SHEETS	SHEET NO.
310		MADISON	452	55
STA. 33+250.000 TO STA. 33+600.000				
FED. ROAD DIST. NO.		ILLINOIS FED. AID PROJECT		
		SECTION 60-14 SECTION 60-14-1B CONTRACT NO. 76321		

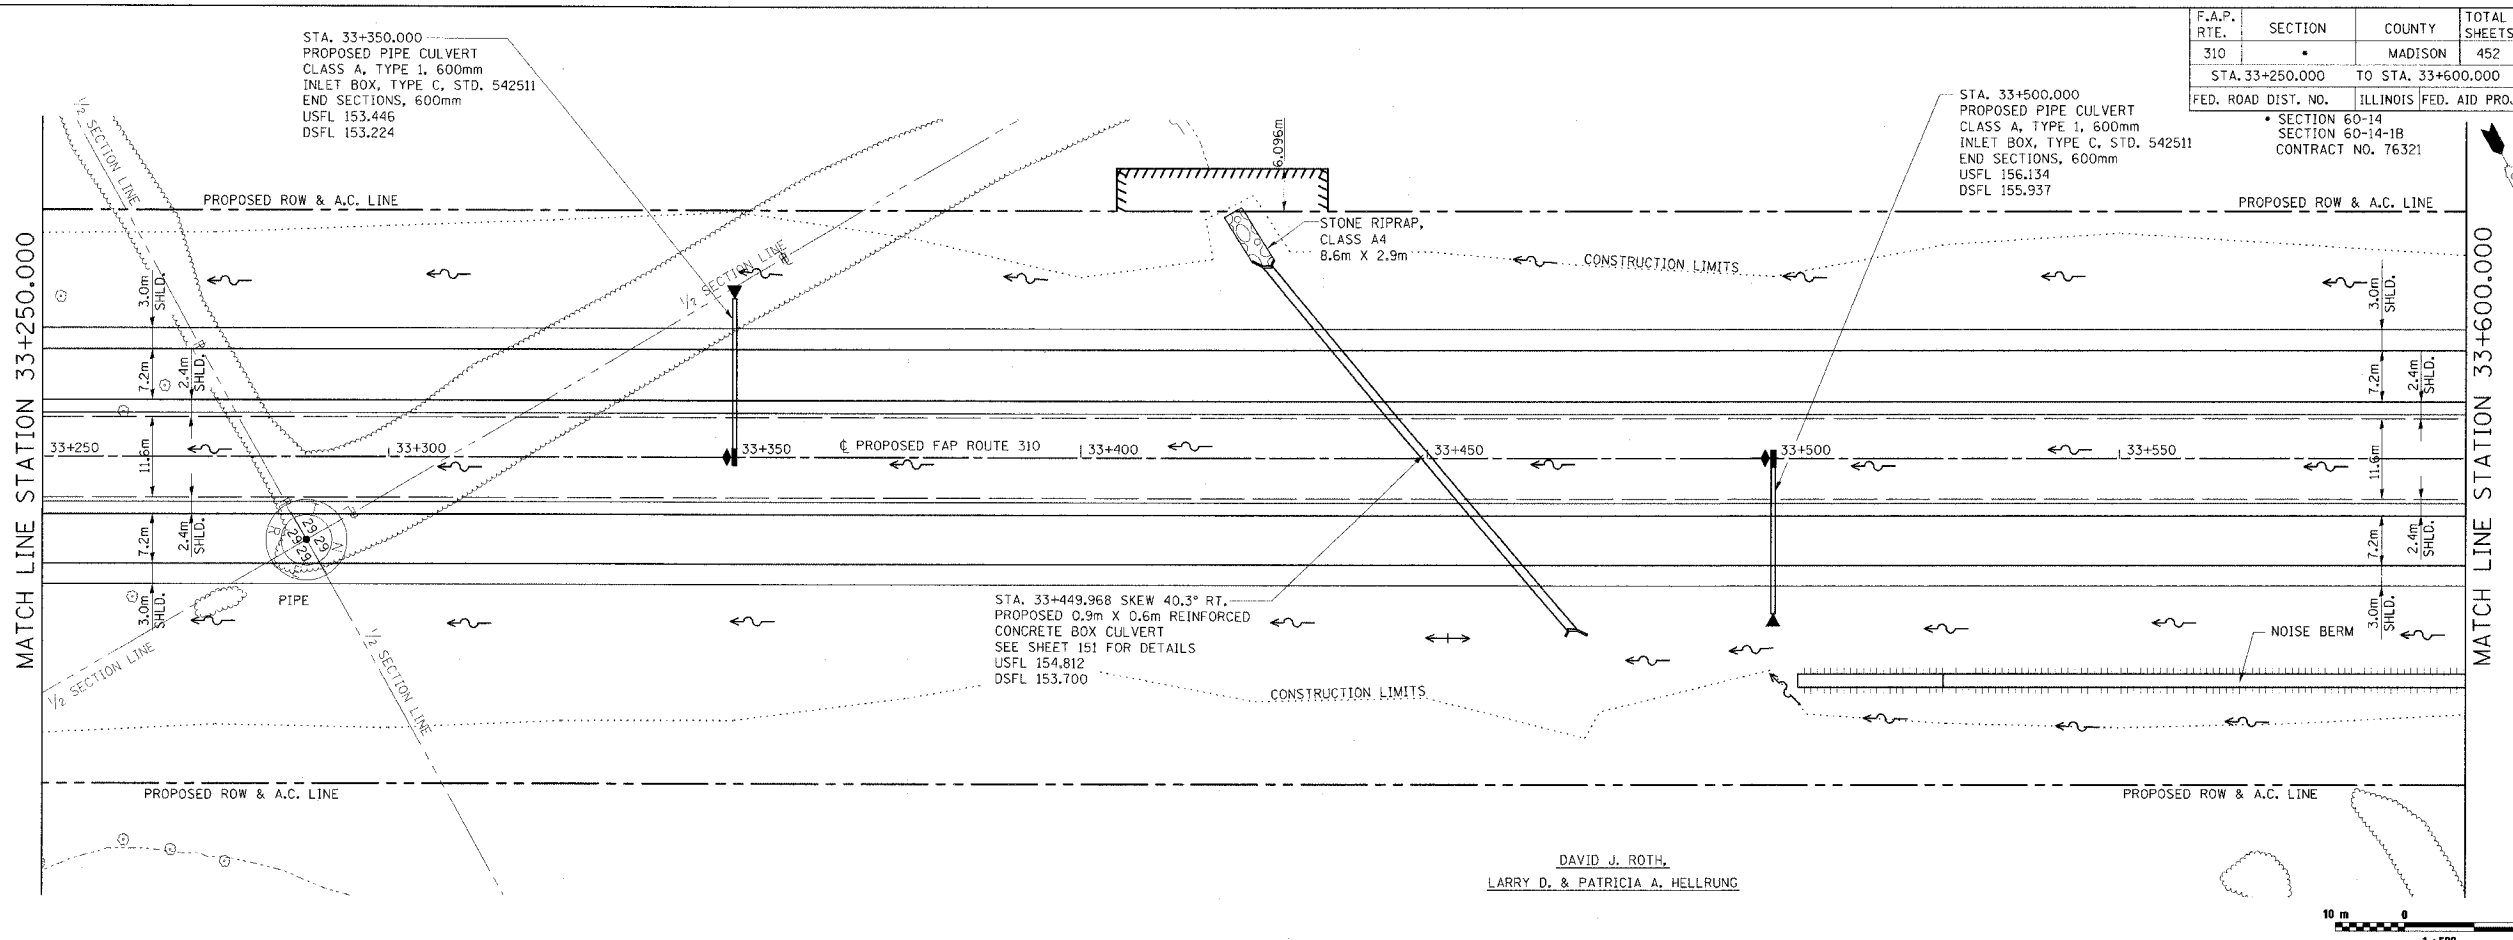


DAVID J. ROTH,
LARRY D. & PATRICIA A. HELLRUNG



FINAL SURVEY PLOTTED	BY	DATE
NOTE BOOK TEMPLATE AREAS CHECKED		
NO.		

ORIGINAL SURVEY PLOTTED	BY	DATE
NOTE BOOK TEMPLATE AREAS CHECKED		
NO.		

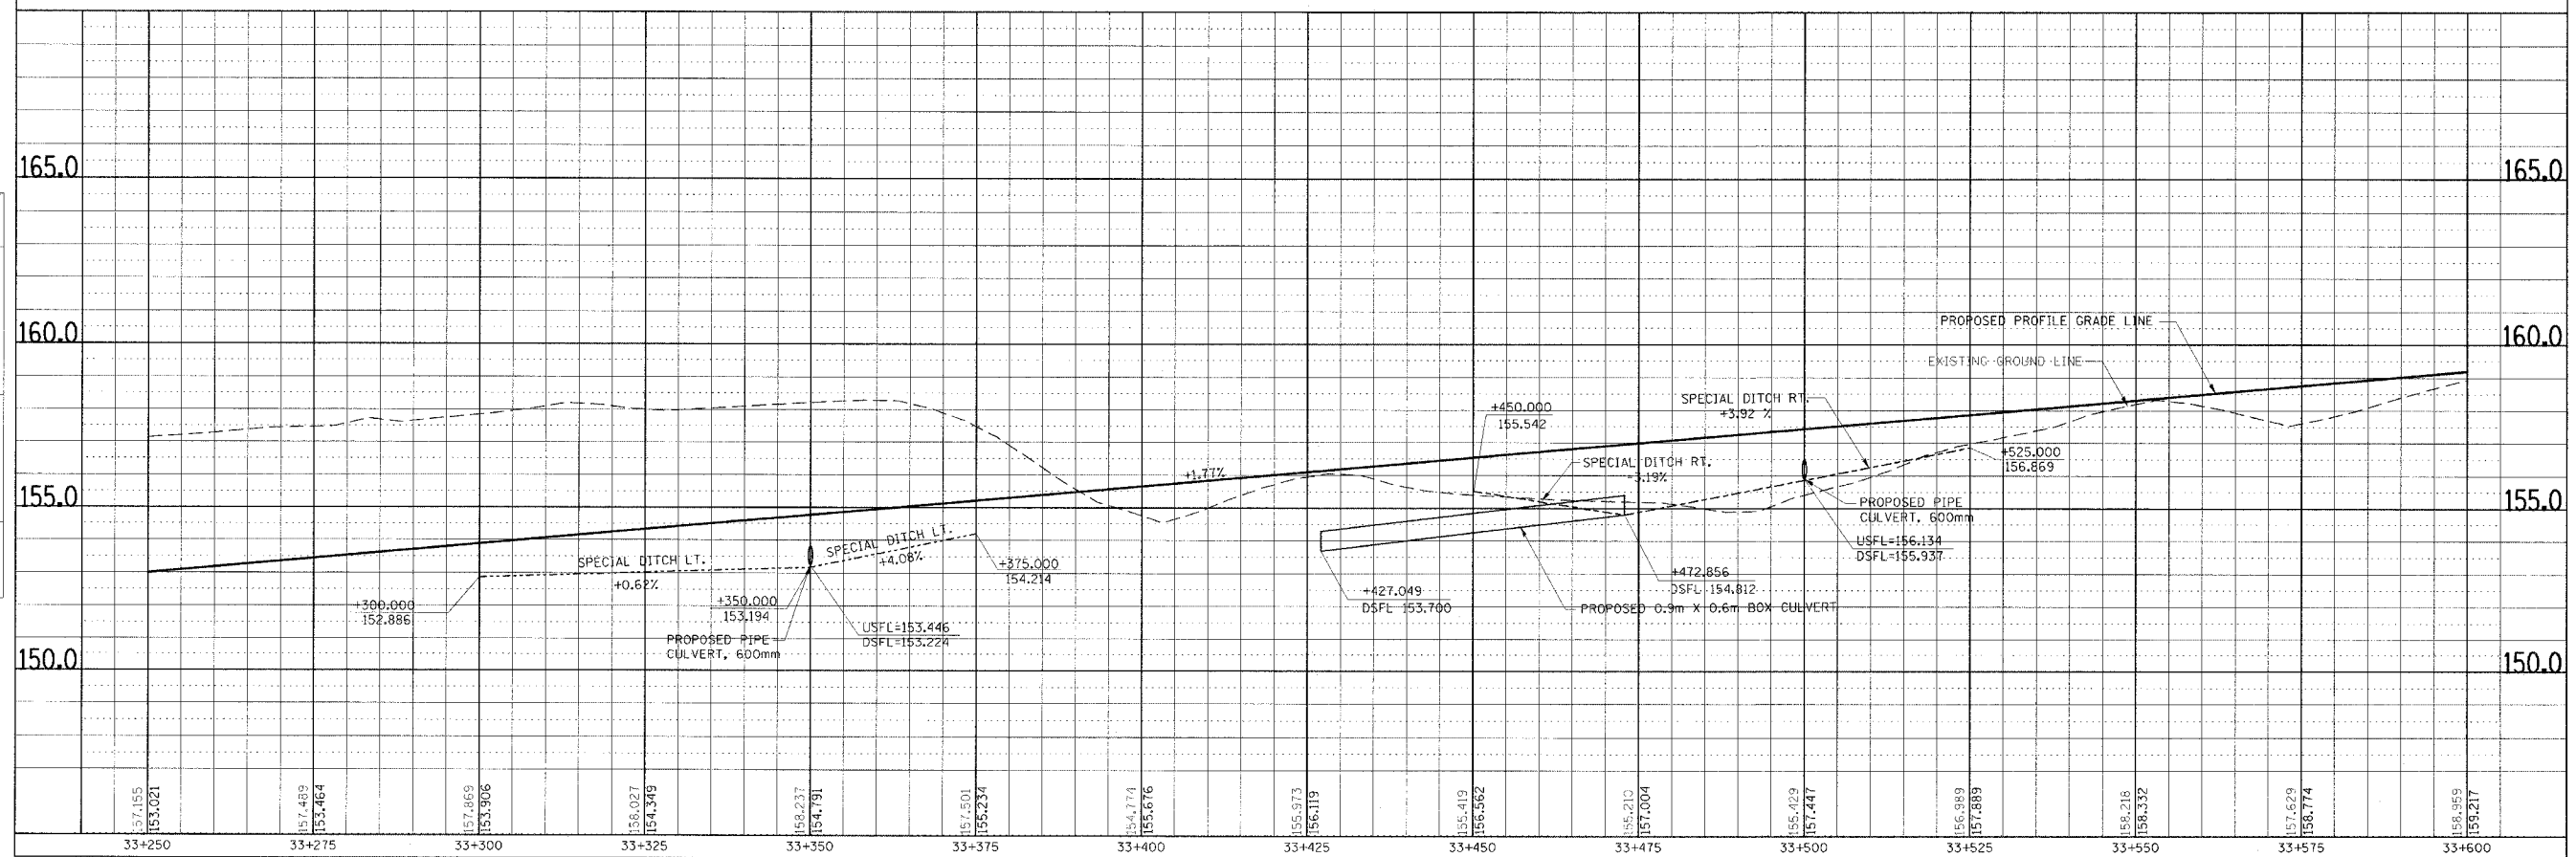

DRAINAGE PLAN & PROFILE, FAP ROUTE 310, STA. 33+250.000 TO STA. 33+600.000