

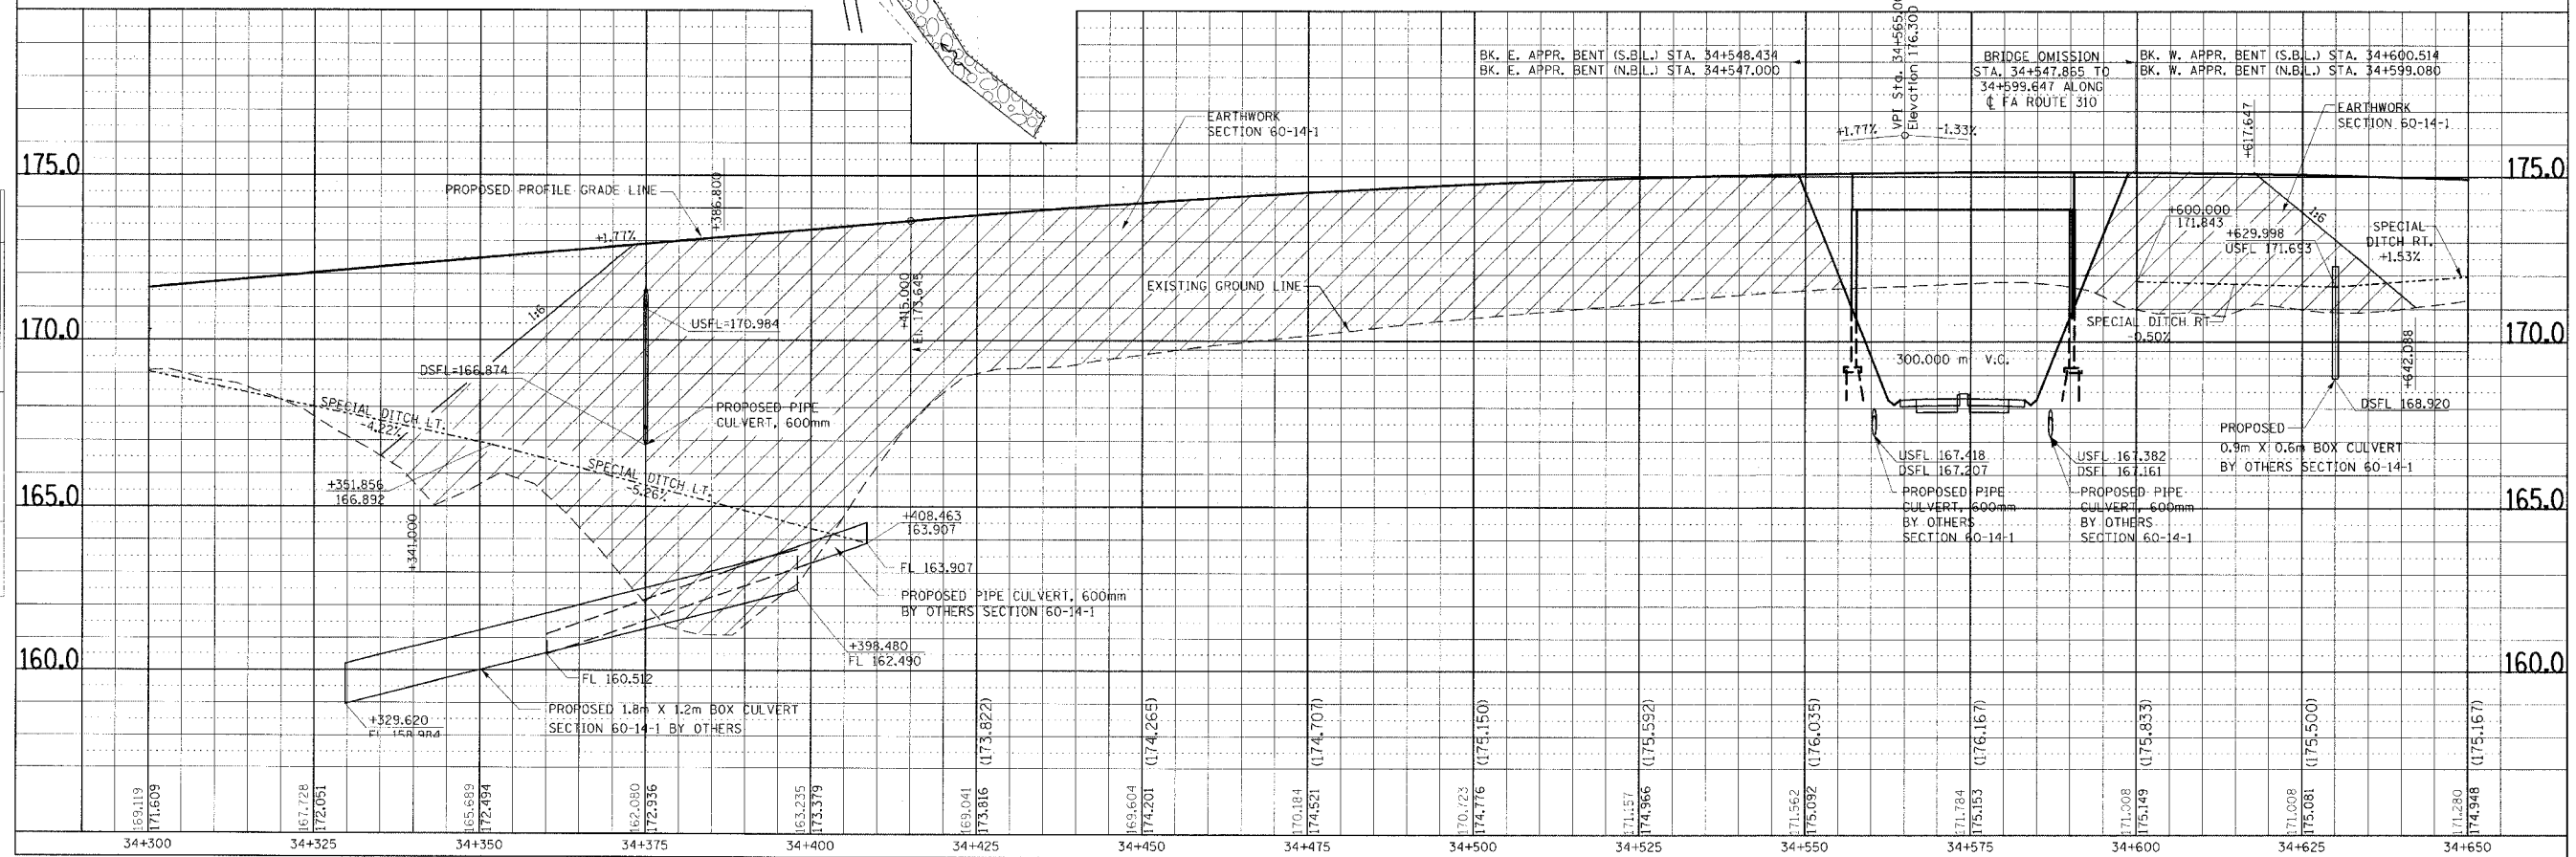


FINAL SURVEYED	BY	DATE
SURVEY PLOTTED		
NOTE BOOK TEMPLATE		
AREAS CHECKED		
NO.		

ORIGINAL SURVEYED	BY	DATE
SURVEY PLOTTED		
NOTE BOOK TEMPLATE		
AREAS CHECKED		
NO.		

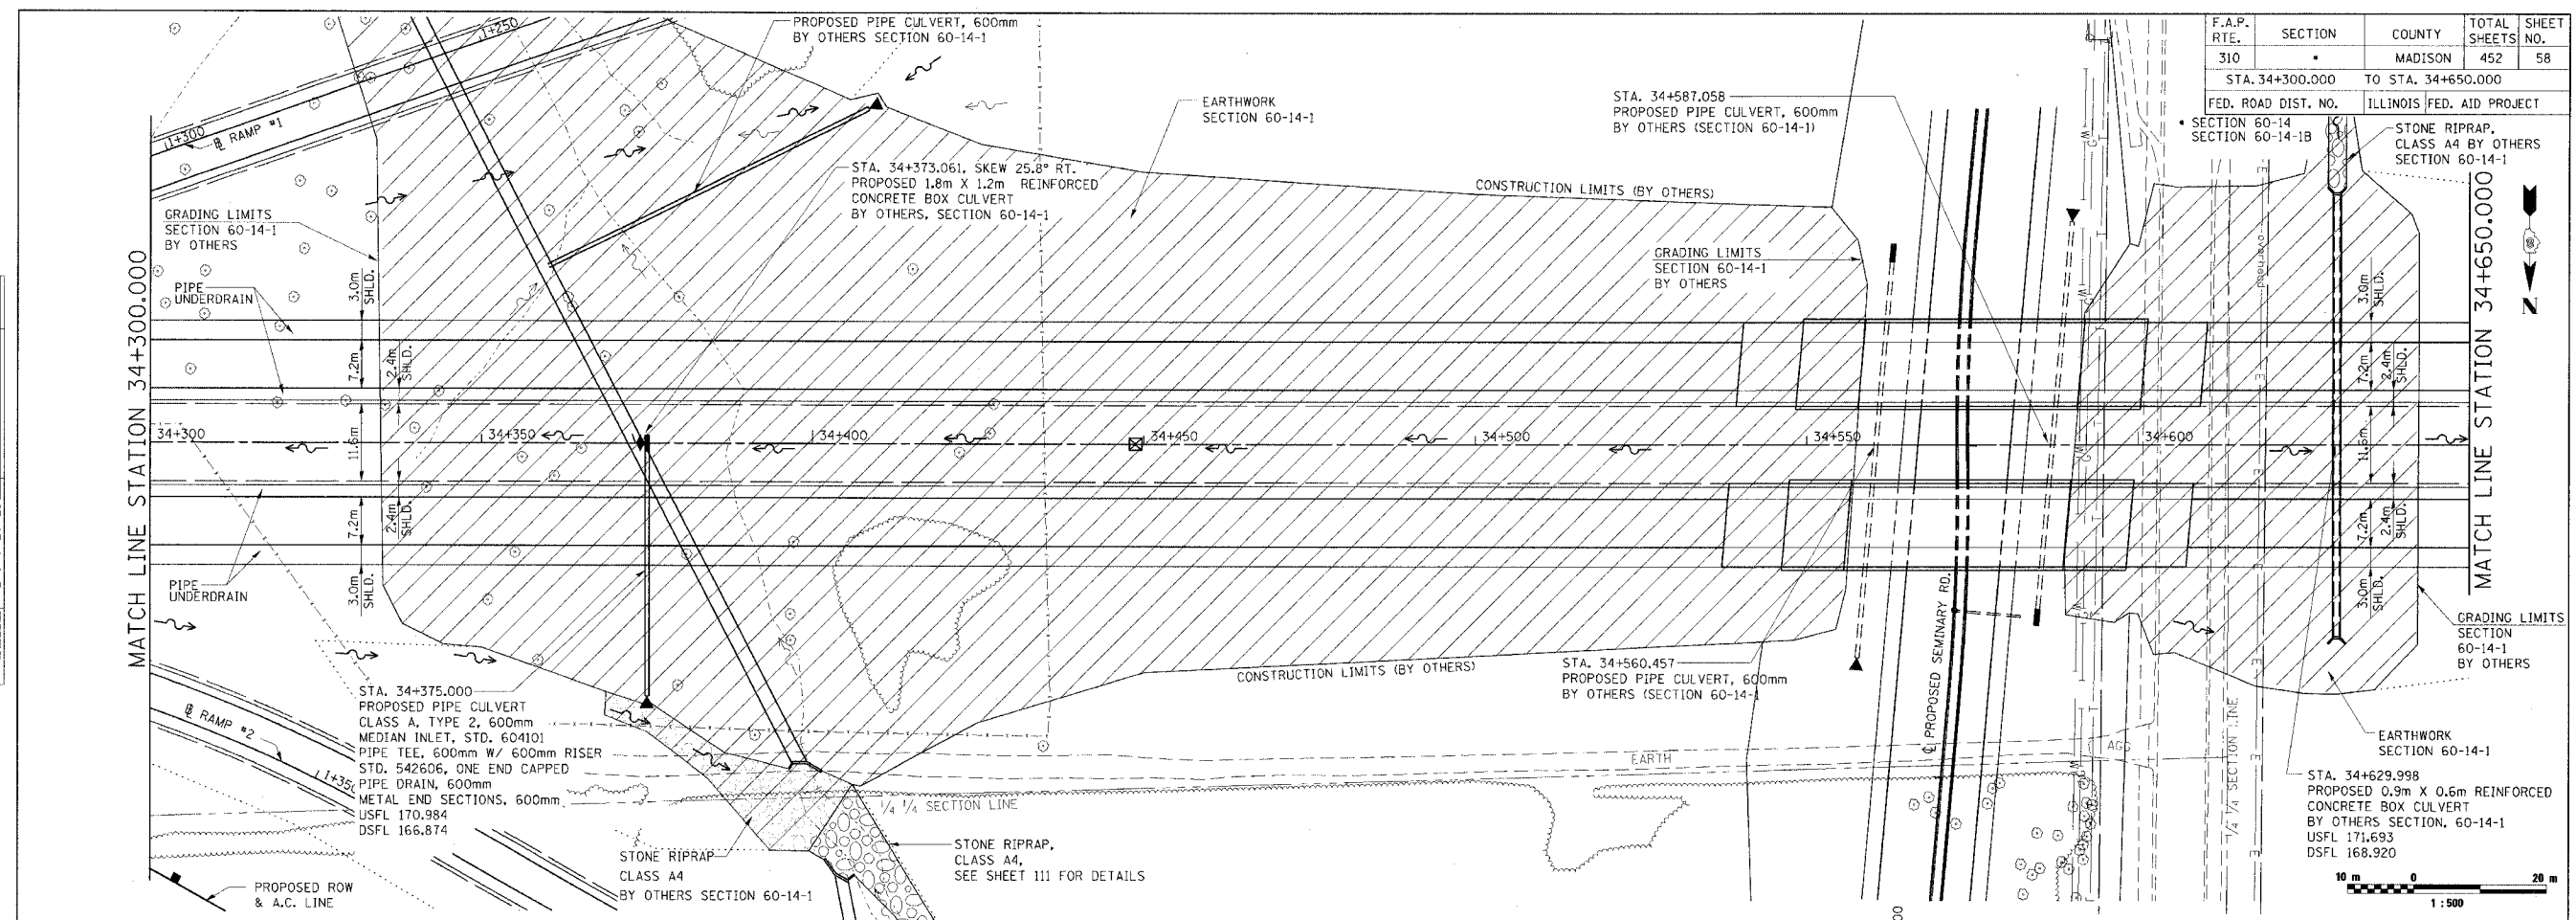

F.A.P. RTE.	SECTION	COUNTY	TOTAL SHEETS	SHEET NO.
310		MADISON	452	58
STA. 34+300.000		TO STA. 34+650.000		
FED. ROAD DIST. NO.		ILLINOIS FED. AID PROJECT		
SECTION 60-14		SECTION 60-14-1B		
SECTION 60-14-1		STONE RIPRAP, CLASS A4 BY OTHERS SECTION 60-14-1		

 

DRAINAGE PLAN & PROFILE, FAP ROUTE 310, STA. 34+300.000 TO STA. 34+650.000