
 


F.A.P. RTE.	SECTION	COUNTY	TOTAL SHEETS	SHEET NO.
310		MADISON	452	60
STA. 35+000.000		TO STA. 35+350.000		
FED. ROAD DIST. NO.		ILLINOIS FED. AID PROJECT		
SECTION 60-14 SECTION 60-14-1B CONTRACT NO. 76321				


STA. 35+150.000  
END  
SECTION 60-14

MATCH LINE STATION 35+000.000

 

FINAL SURVEY PLOTTED	BY	DATE
NOTE BOOK TEMPLATE		
AREAS CHECKED		
NO.		

ORIGINAL SURVEY PLOTTED	BY	DATE
NOTE BOOK TEMPLATE		
AREAS CHECKED		
NO.		

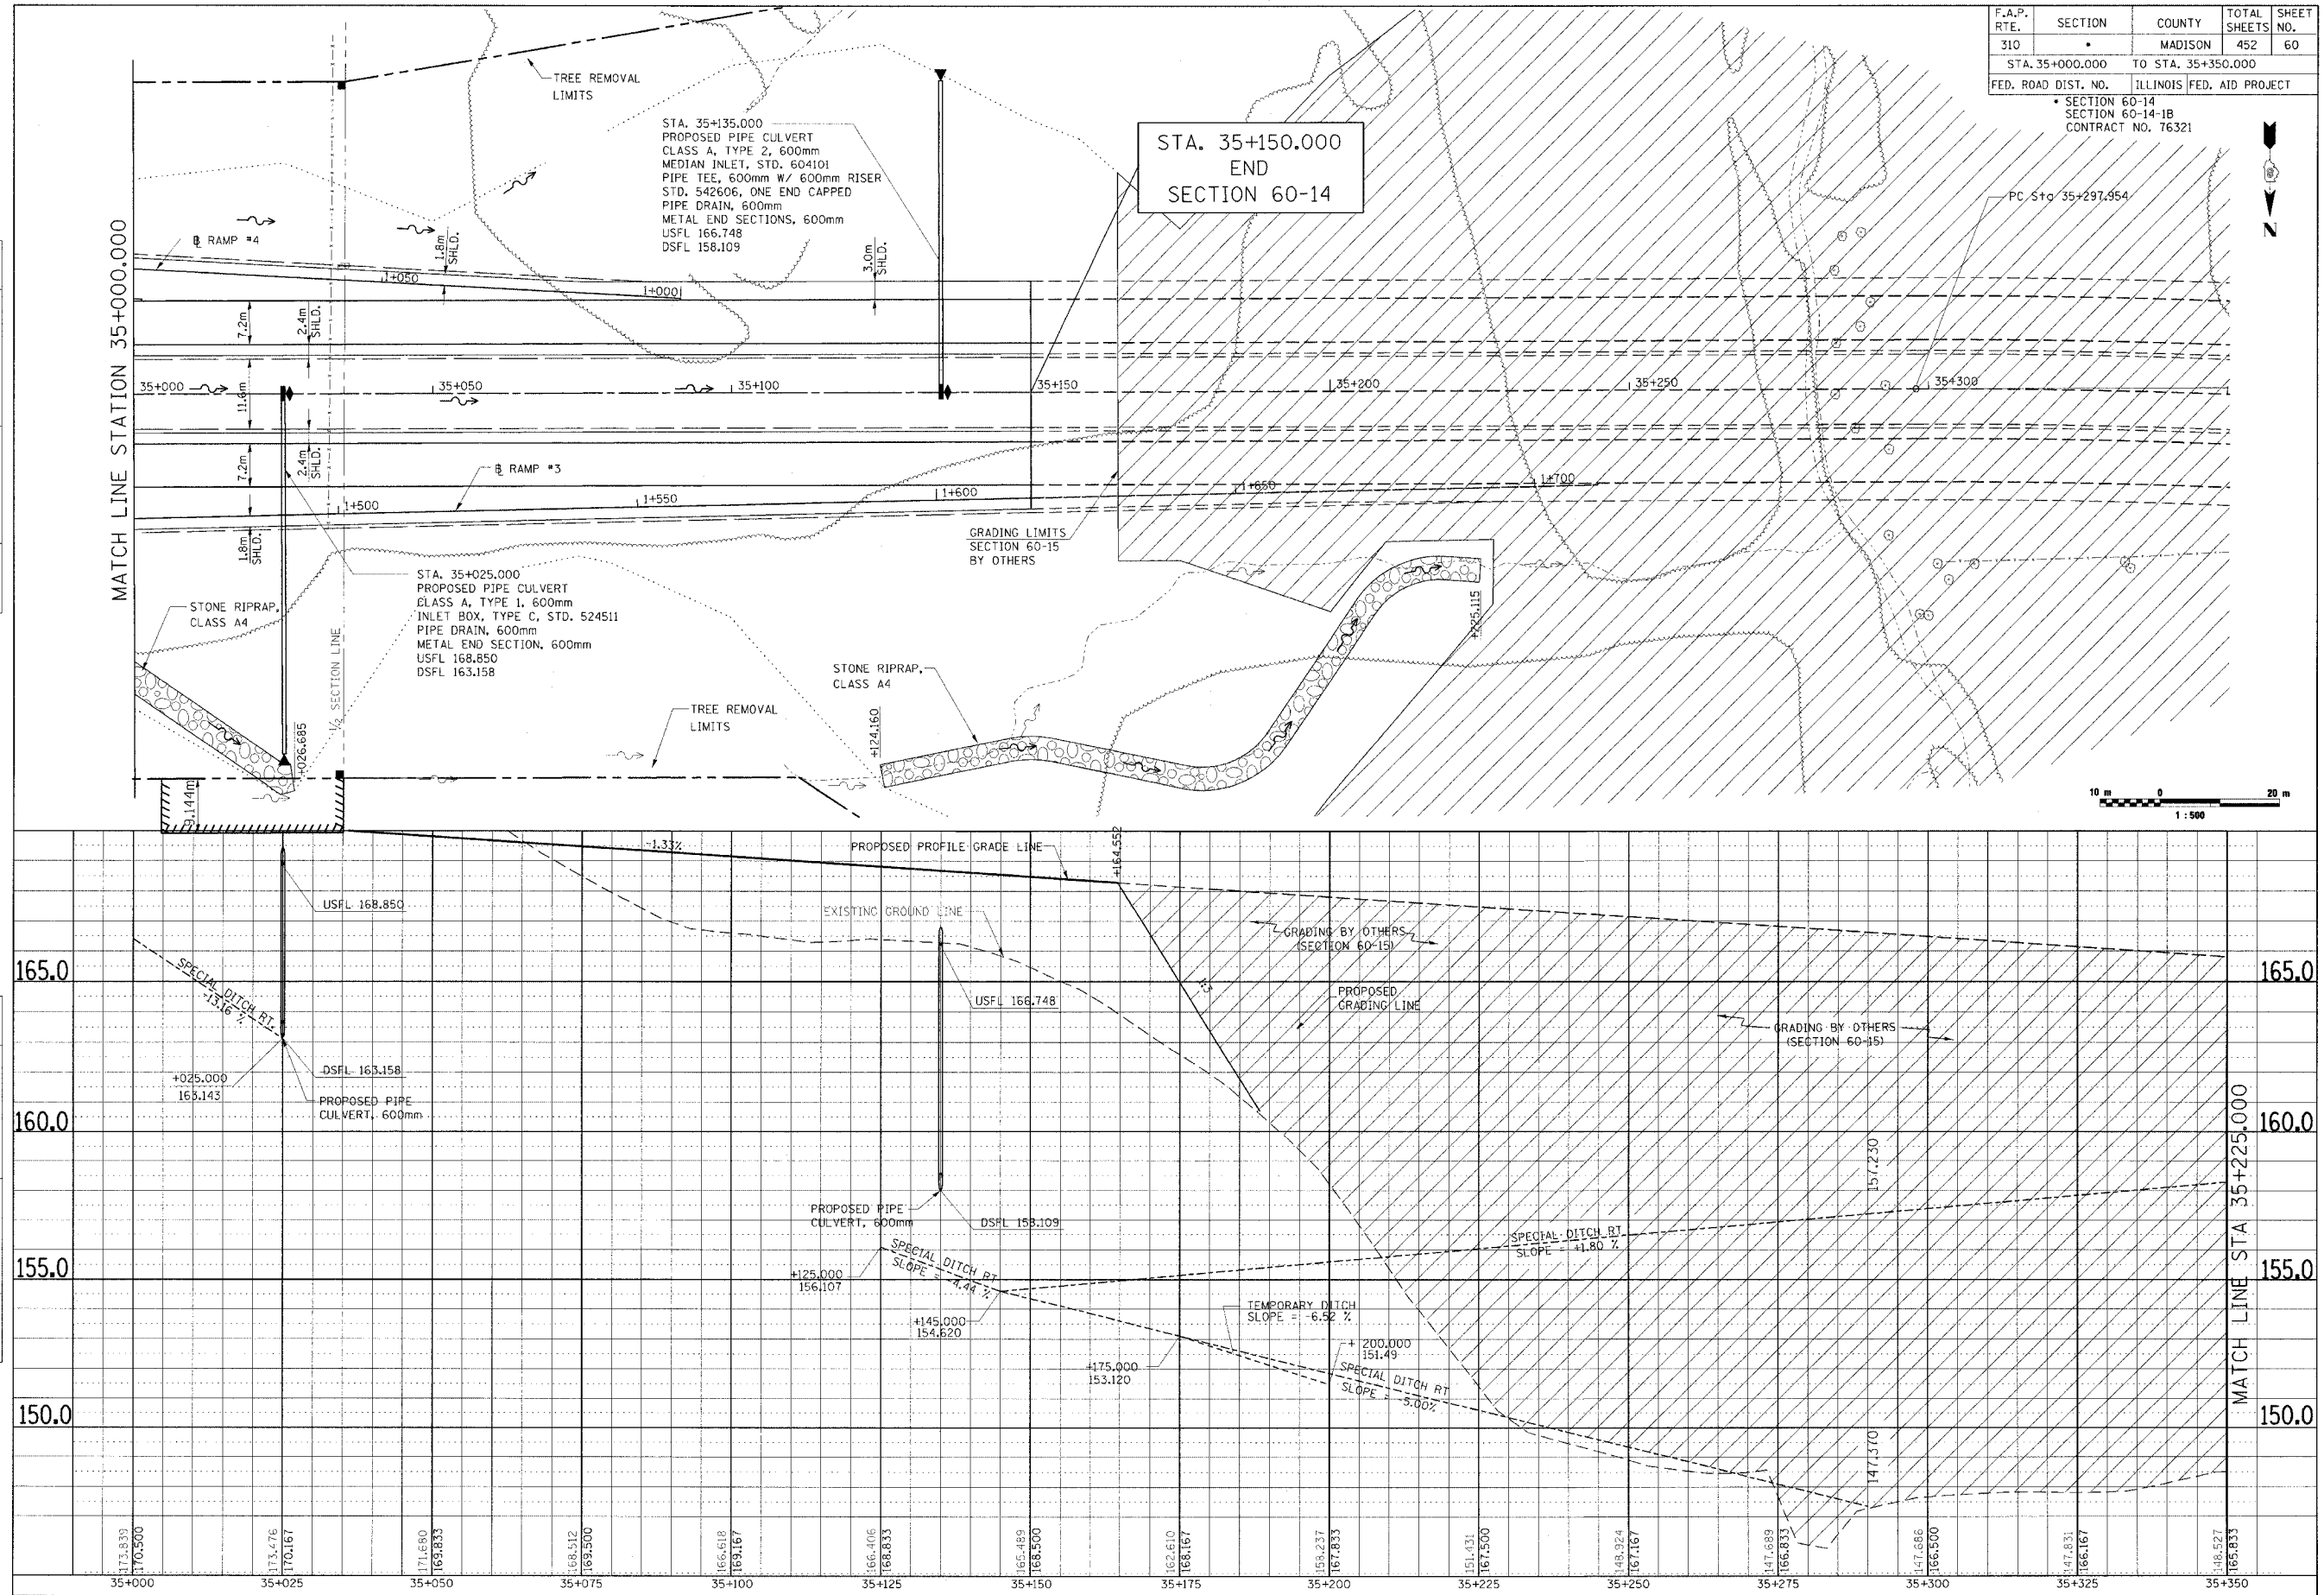

DRAINAGE PLAN & PROFILE, FAP ROUTE 310, STA. 35+000.000 TO STA. 35+350.000

C:\pwworkspace\11111111.dwg 20-11-2008 11:23:28 AM