



F.A. RTE.	SECTION	COUNTY	TOTAL SHEETS	SHEET NO.
310		MADISON	452	65
STA. 1+325.000		TO STA. 1+605.016		
FED. ROAD DIST. NO.		ILLINOIS FED. AID PROJECT		
SECTION 60-14		SECTION 60-14-1B		
CONTRACT NO. 76321				

NO.	BY	DATE

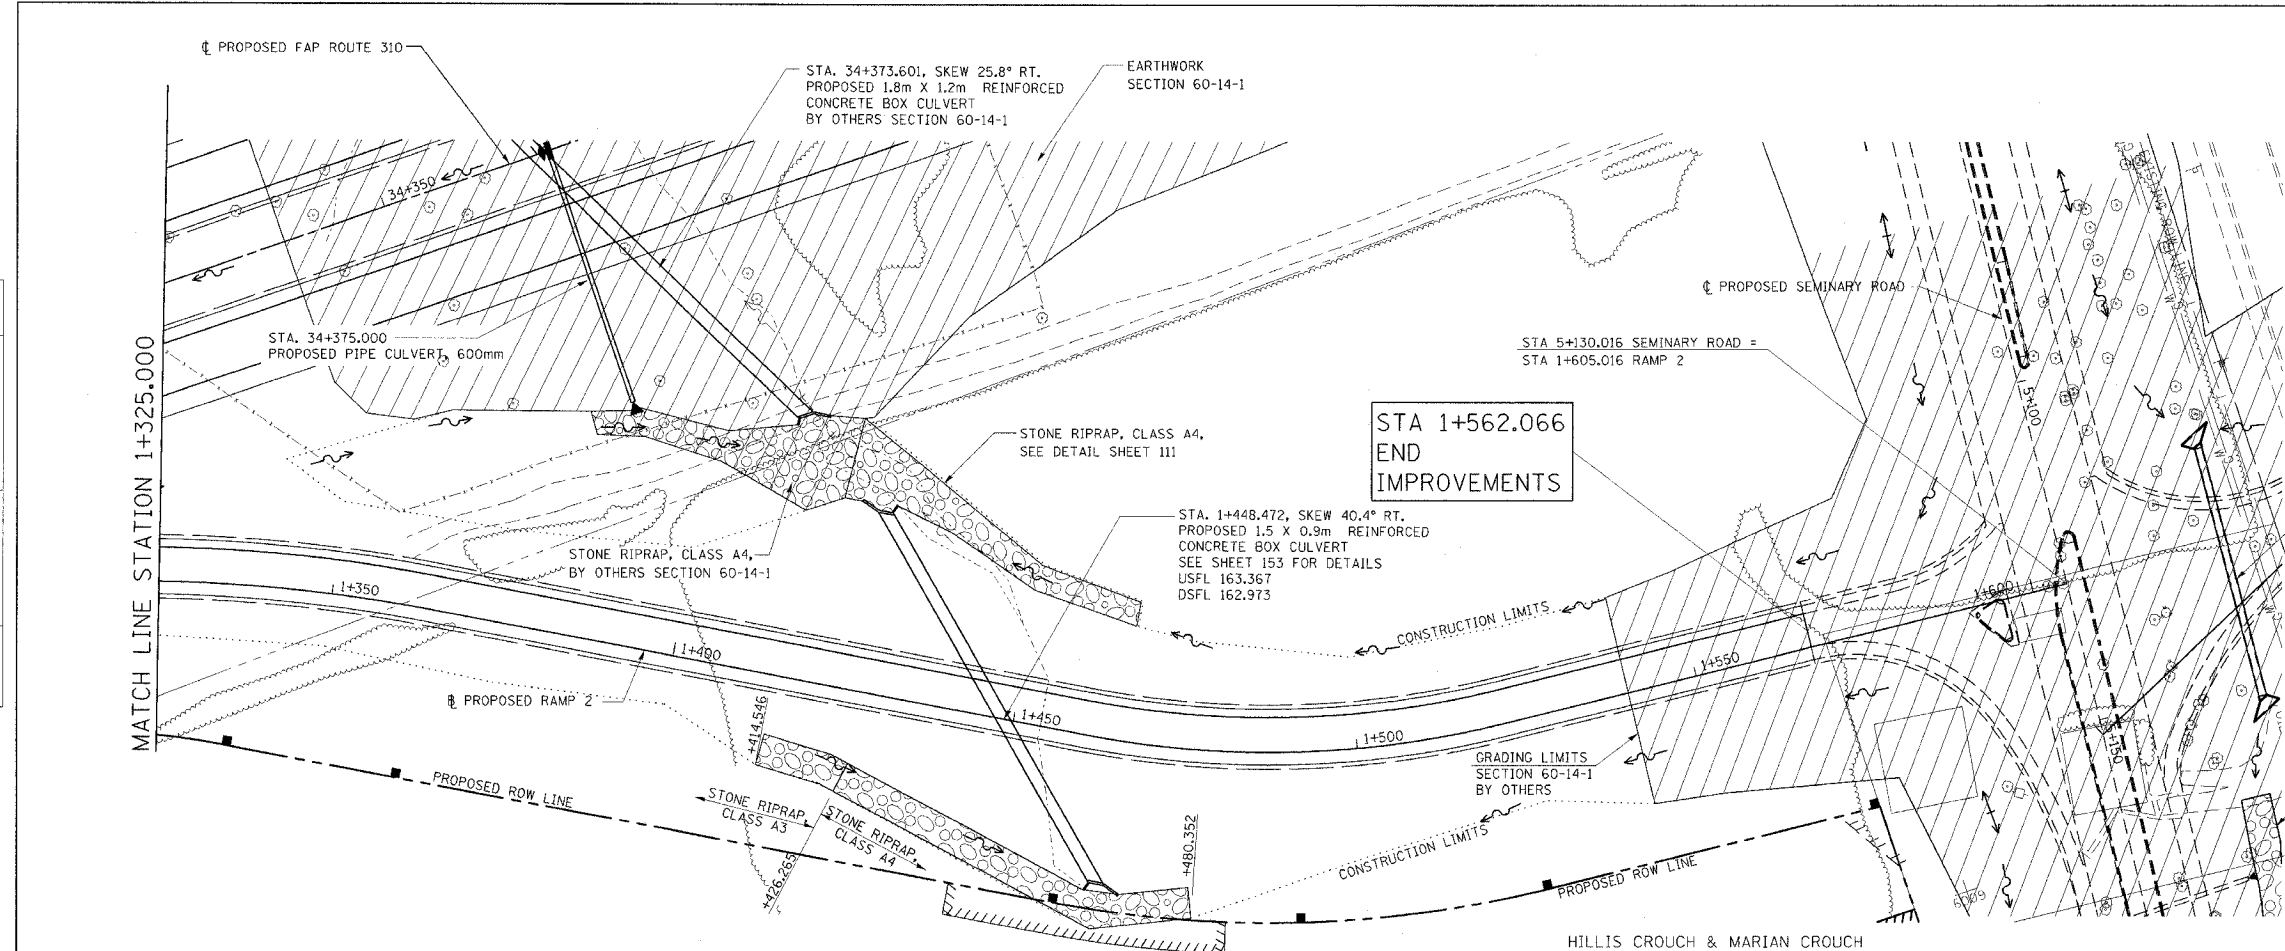

NO.	BY	DATE

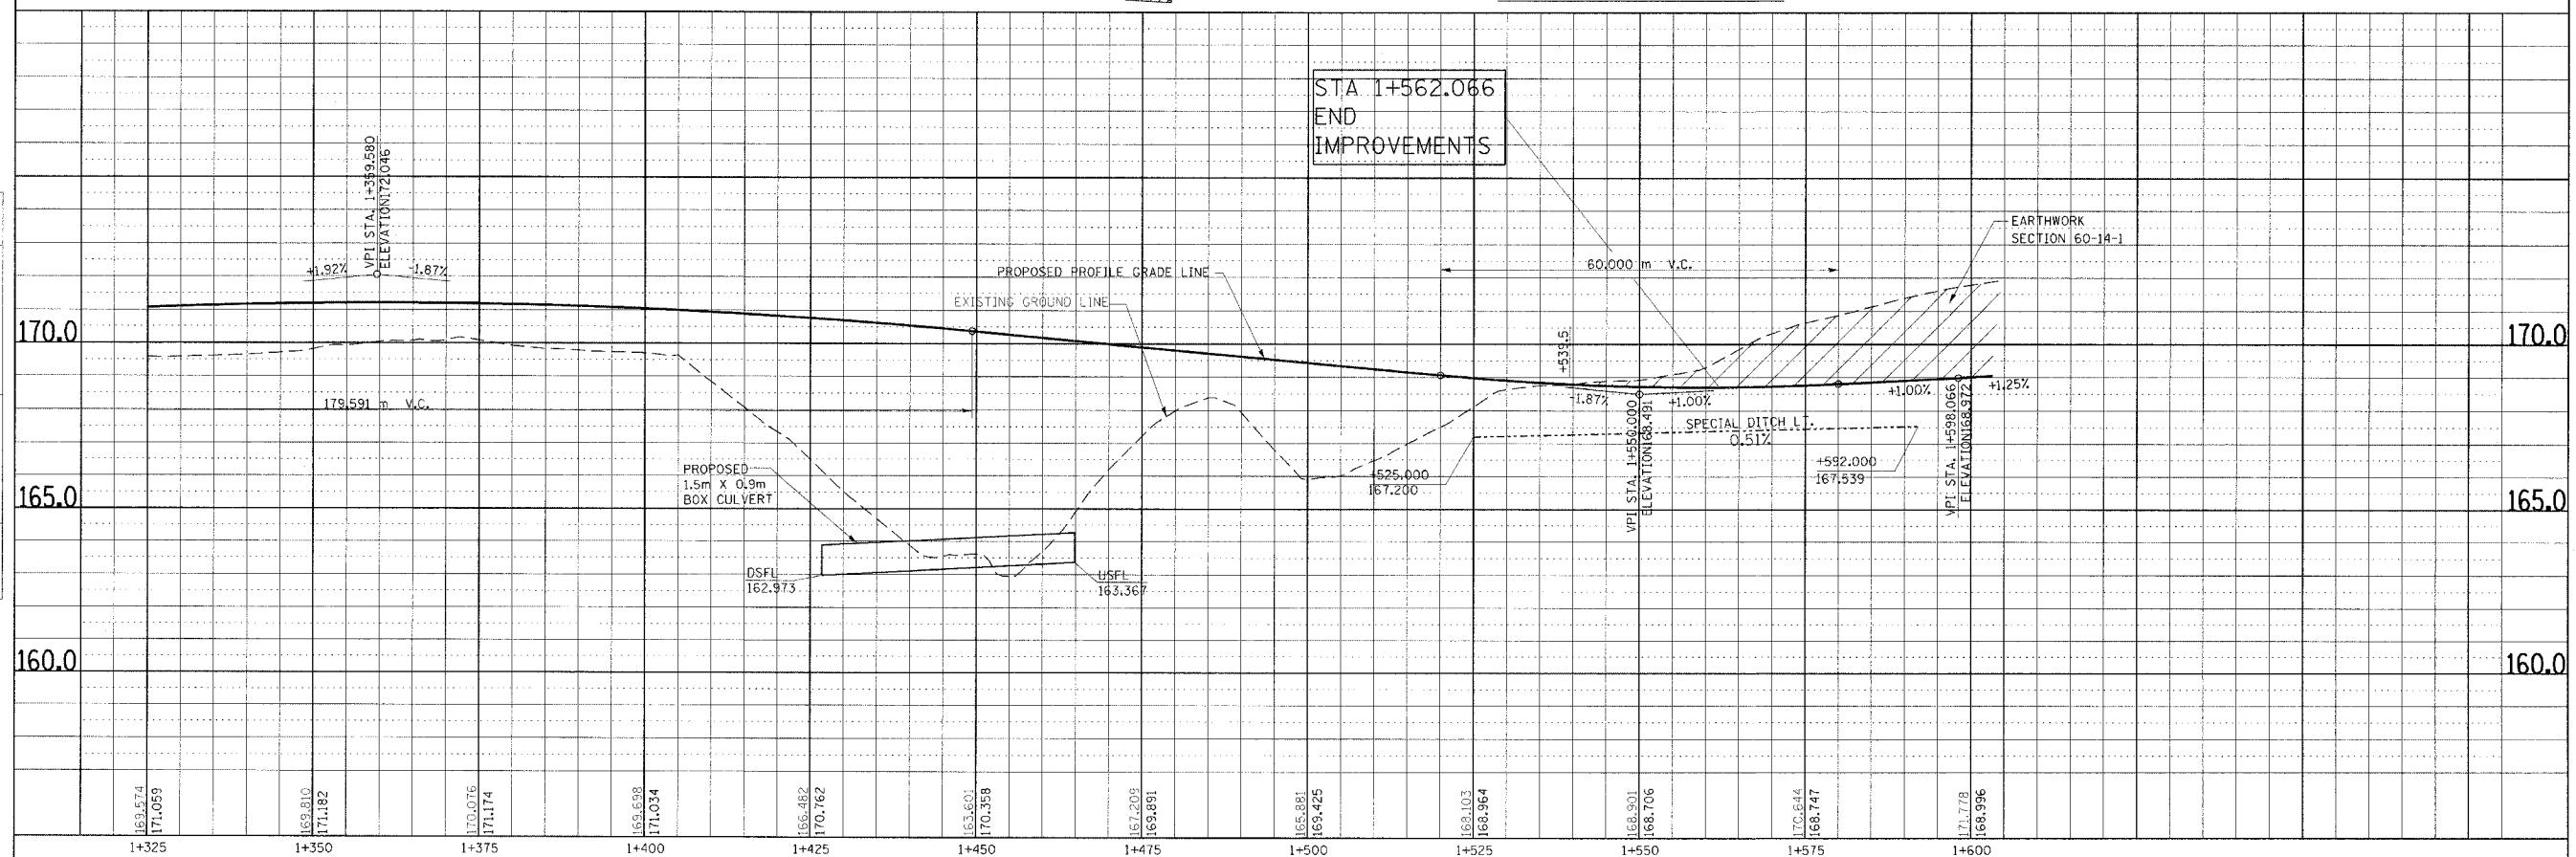

DRAINAGE PLAN & PROFILE, RAMP 2, STA. 1+325.000 TO STA. 1+605.016