




F.A.P. RTE.	SECTION	COUNTY	TOTAL SHEETS	SHEET NO.
310		MADISON	452	67
STA. 1+275.000		TO STA. 1+550.000		
FED. ROAD DIST. NO.	ILLINOIS	FED. AID PROJECT		
SECTION 60-14 SECTION 60-14-1B CONTRACT NO. 76321				

 

FINAL SURVEY	BY	DATE
SURVEY PLOTTED		
NOTE BOOK		
AREAS CHECKED		
NO.		

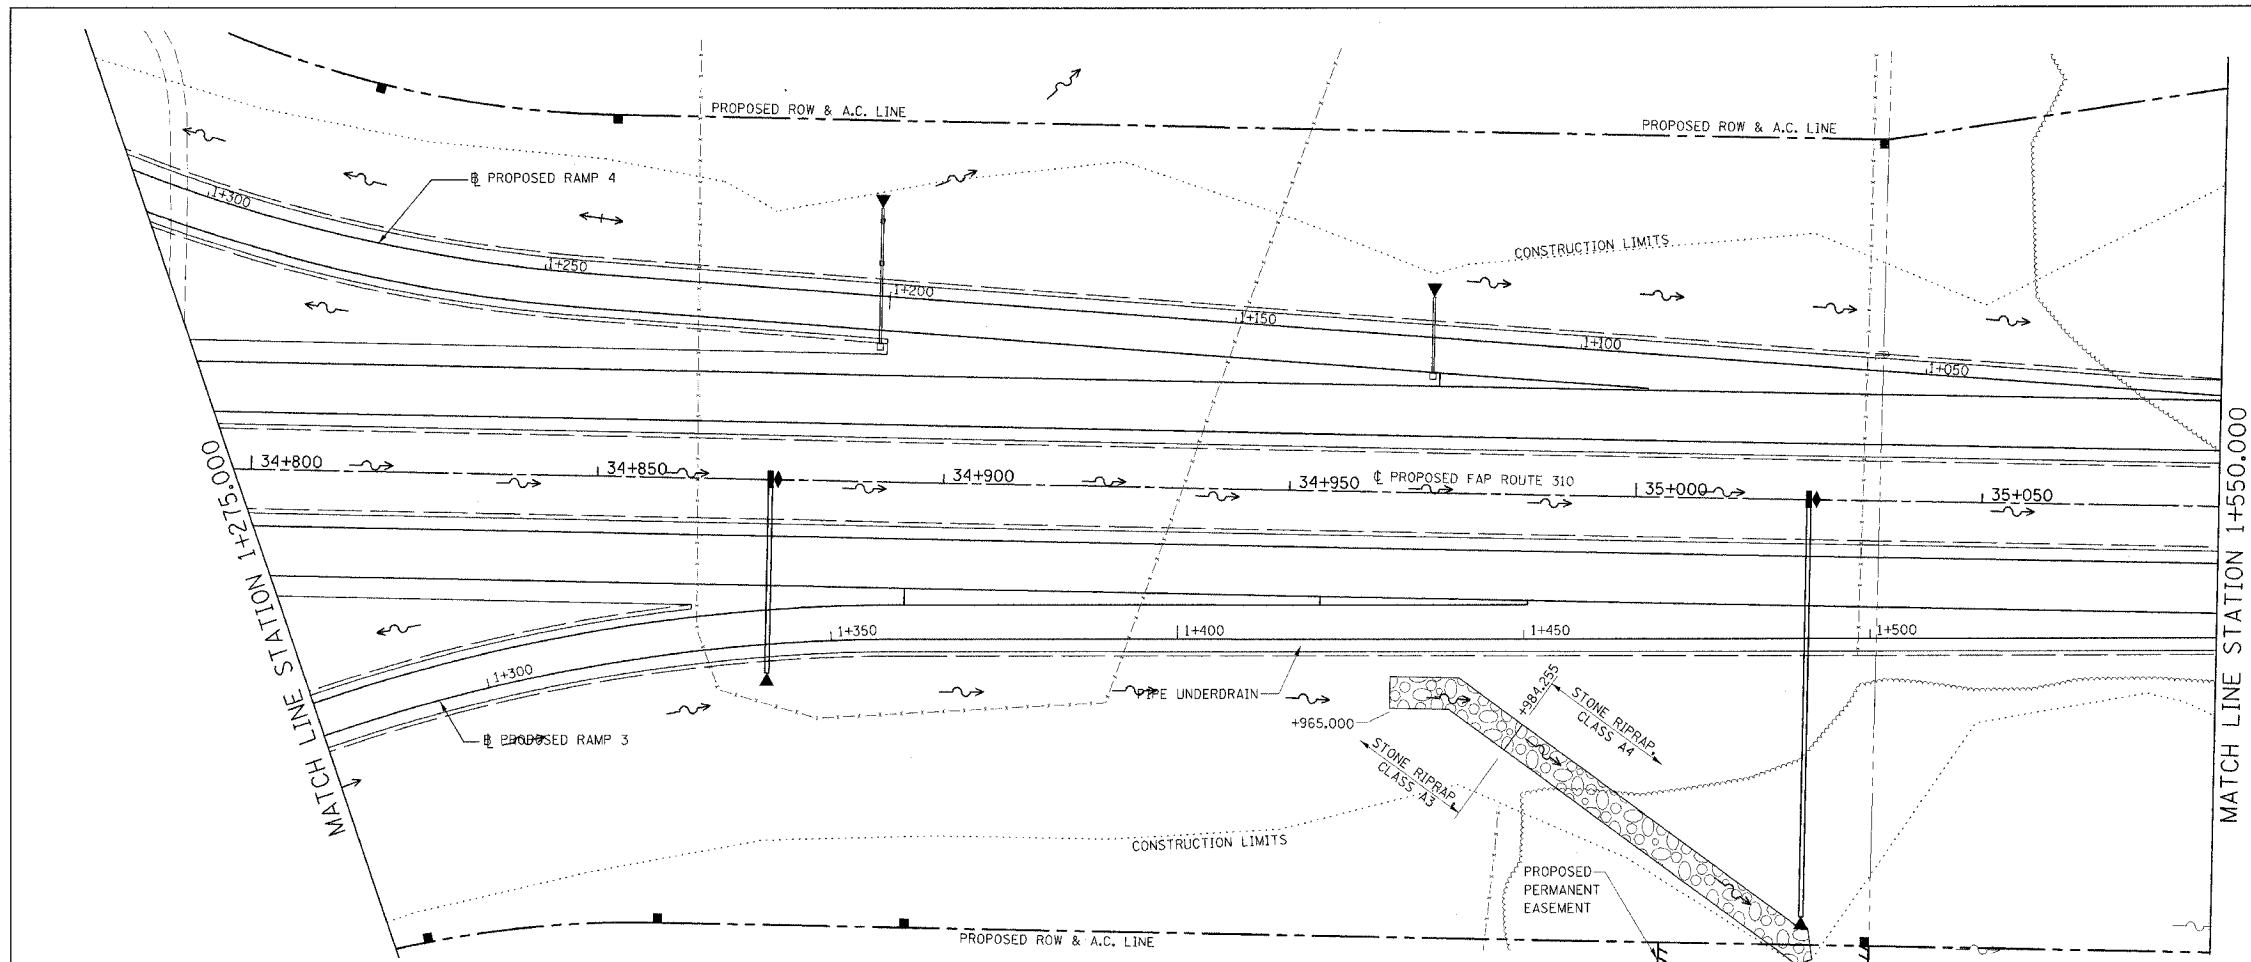

ORIGINAL SURVEY	BY	DATE
SURVEY PLOTTED		
NOTE BOOK		
AREAS CHECKED		
NO.		

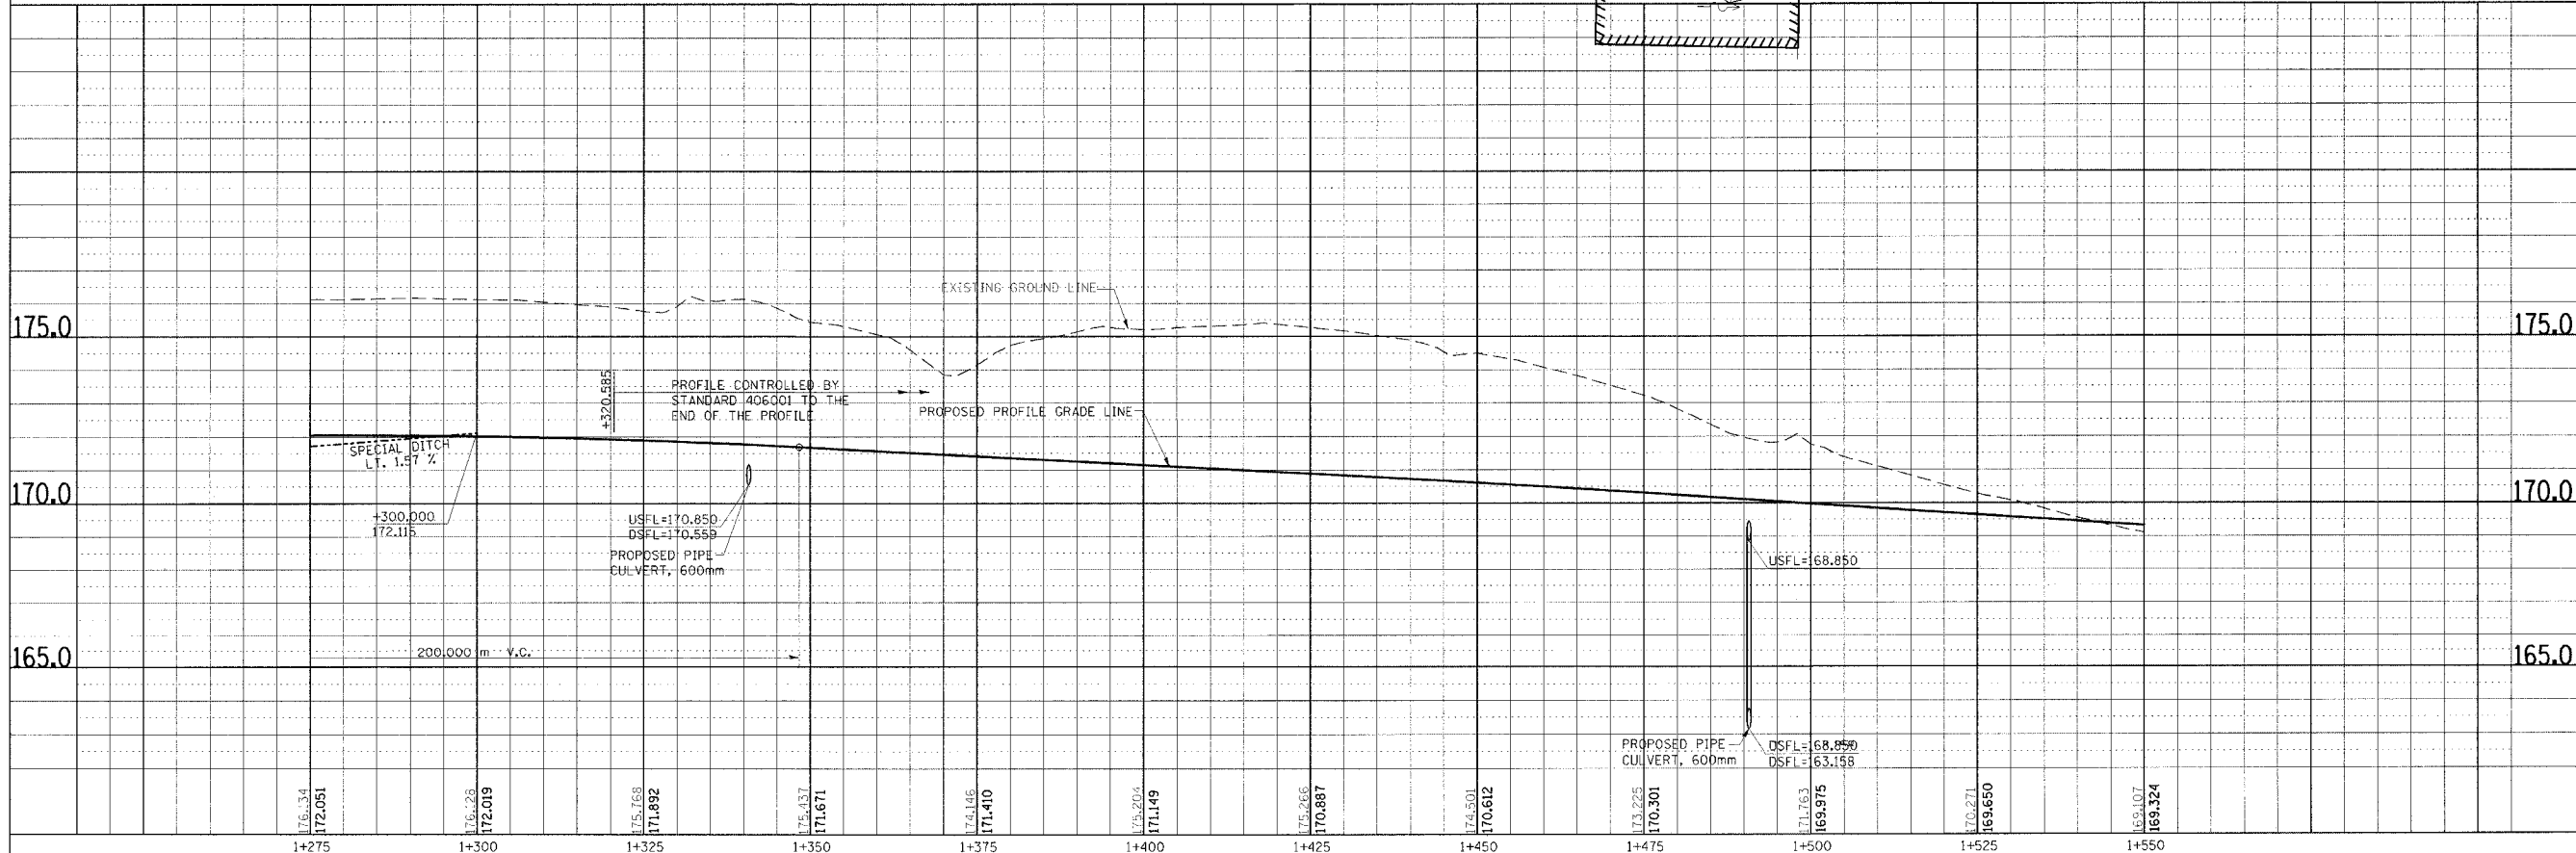

DRAINAGE PLAN & PROFILE, RAMP 3, STA. 1+275.000 TO STA. 1+550.000

DATE PLOTTED: 06/17/2005 09:52:27 AM