


527

STATE OF ILLINOIS
DEPARTMENT OF TRANSPORTATION

PROJECT NO.	805	MT	ST. Clair	MT	53	SHEET NO. 10
						20 SHEETS

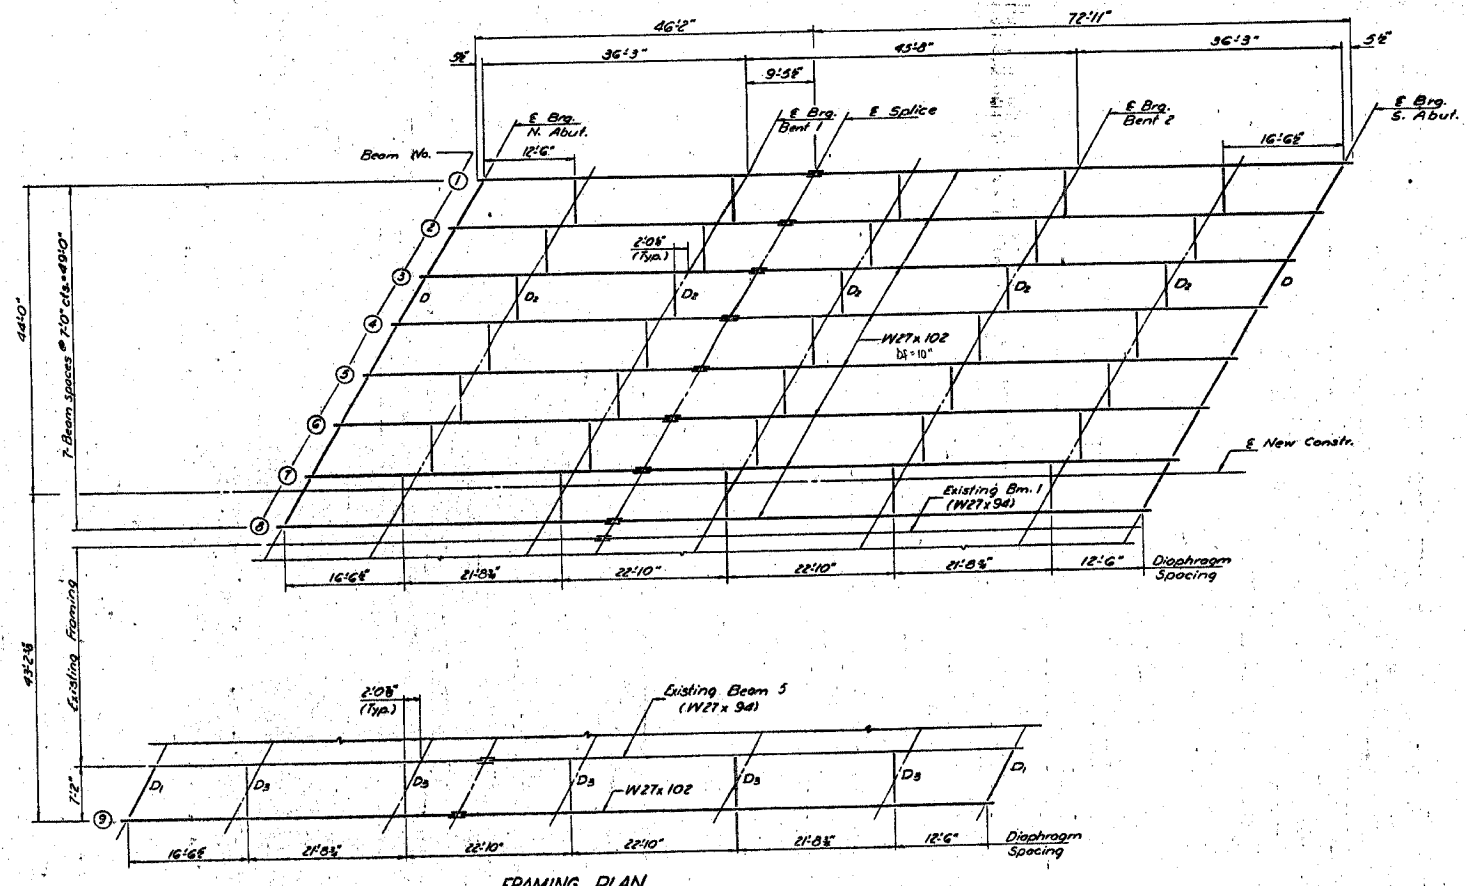

FRAMING PLAN

DESIGNED *Stacy S. Clark*
 CHECKED *J. J. [Signature]*
 DRAWN *R. D. [Signature]*
 ENGINEER *J.C.*

DATE 10 19 1972
 DESIGNED *[Signature]*
 CHECKED *[Signature]*
 DRAWN *[Signature]*
 ENGINEER *[Signature]*

STRUCTURAL STEEL
 F.A.P. RT. 805 SEC. 147B-1
 ST. CLAIR COUNTY
 STA. 101+03.82

FOR INFORMATION ONLY