


FIP ROUTE	SECTION	COUNTY	TOTAL SHEETS	SHEET NO
314	110-1VBR-1	MADISON	77	10

PLAN AND PROFILE OF MAINLINE
CONTRACT NO.: 76549

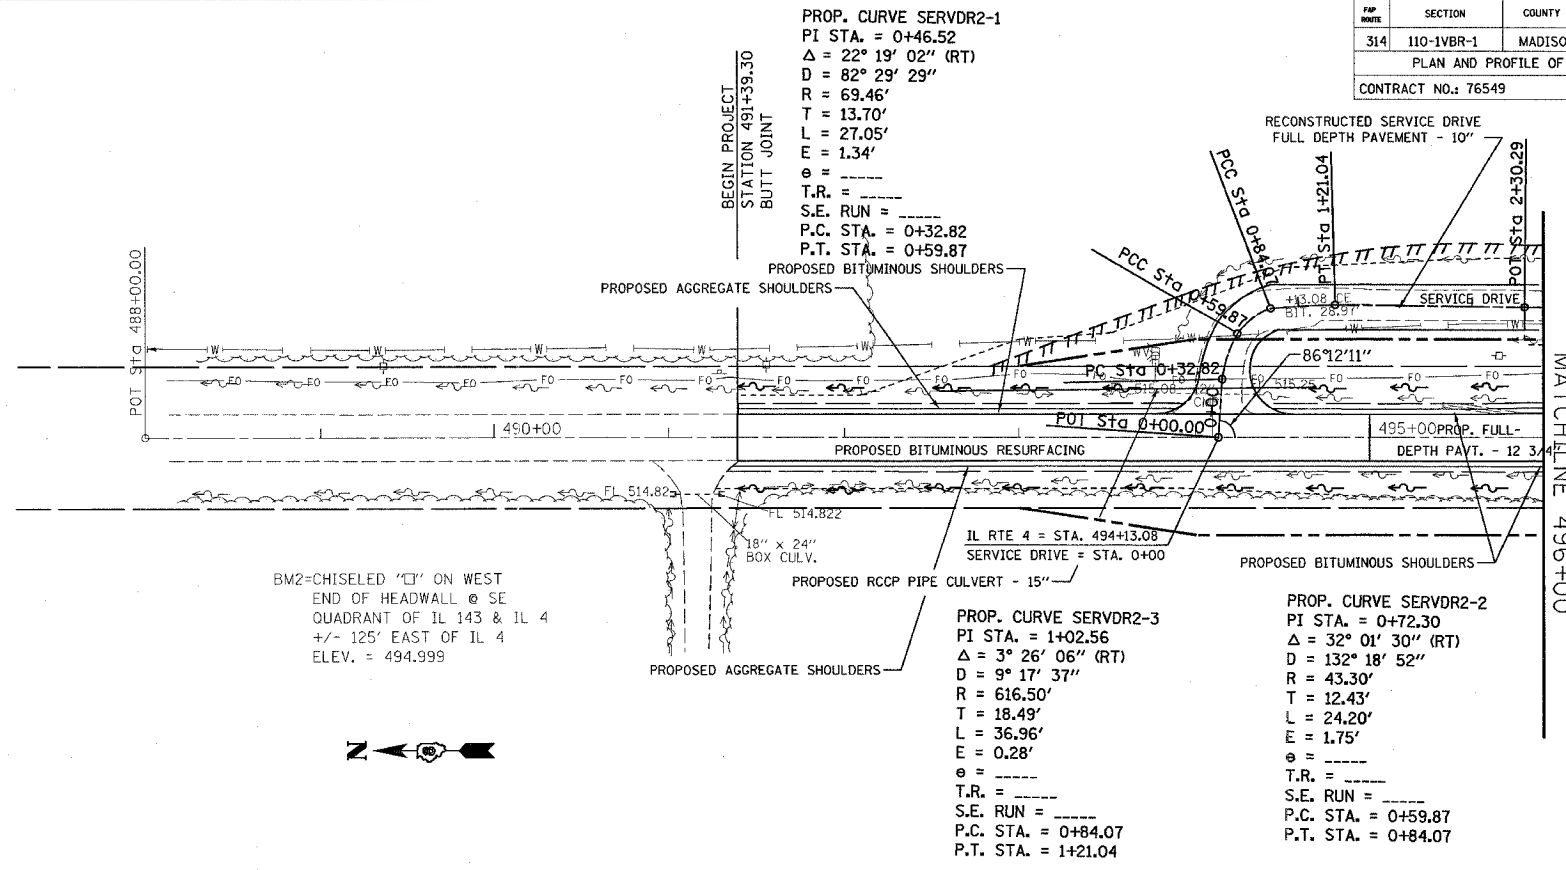

PLAN


DATE	BY

SURVEYED
 ALIGNMENT CHECKED
 NOTE BOOK NO. _____
 FILE NAME _____

PROFILE

DATE	BY

GRADES CHECKED
 PLAN VIEW NOTATION CHECKED
 NOTE BOOK NO. _____

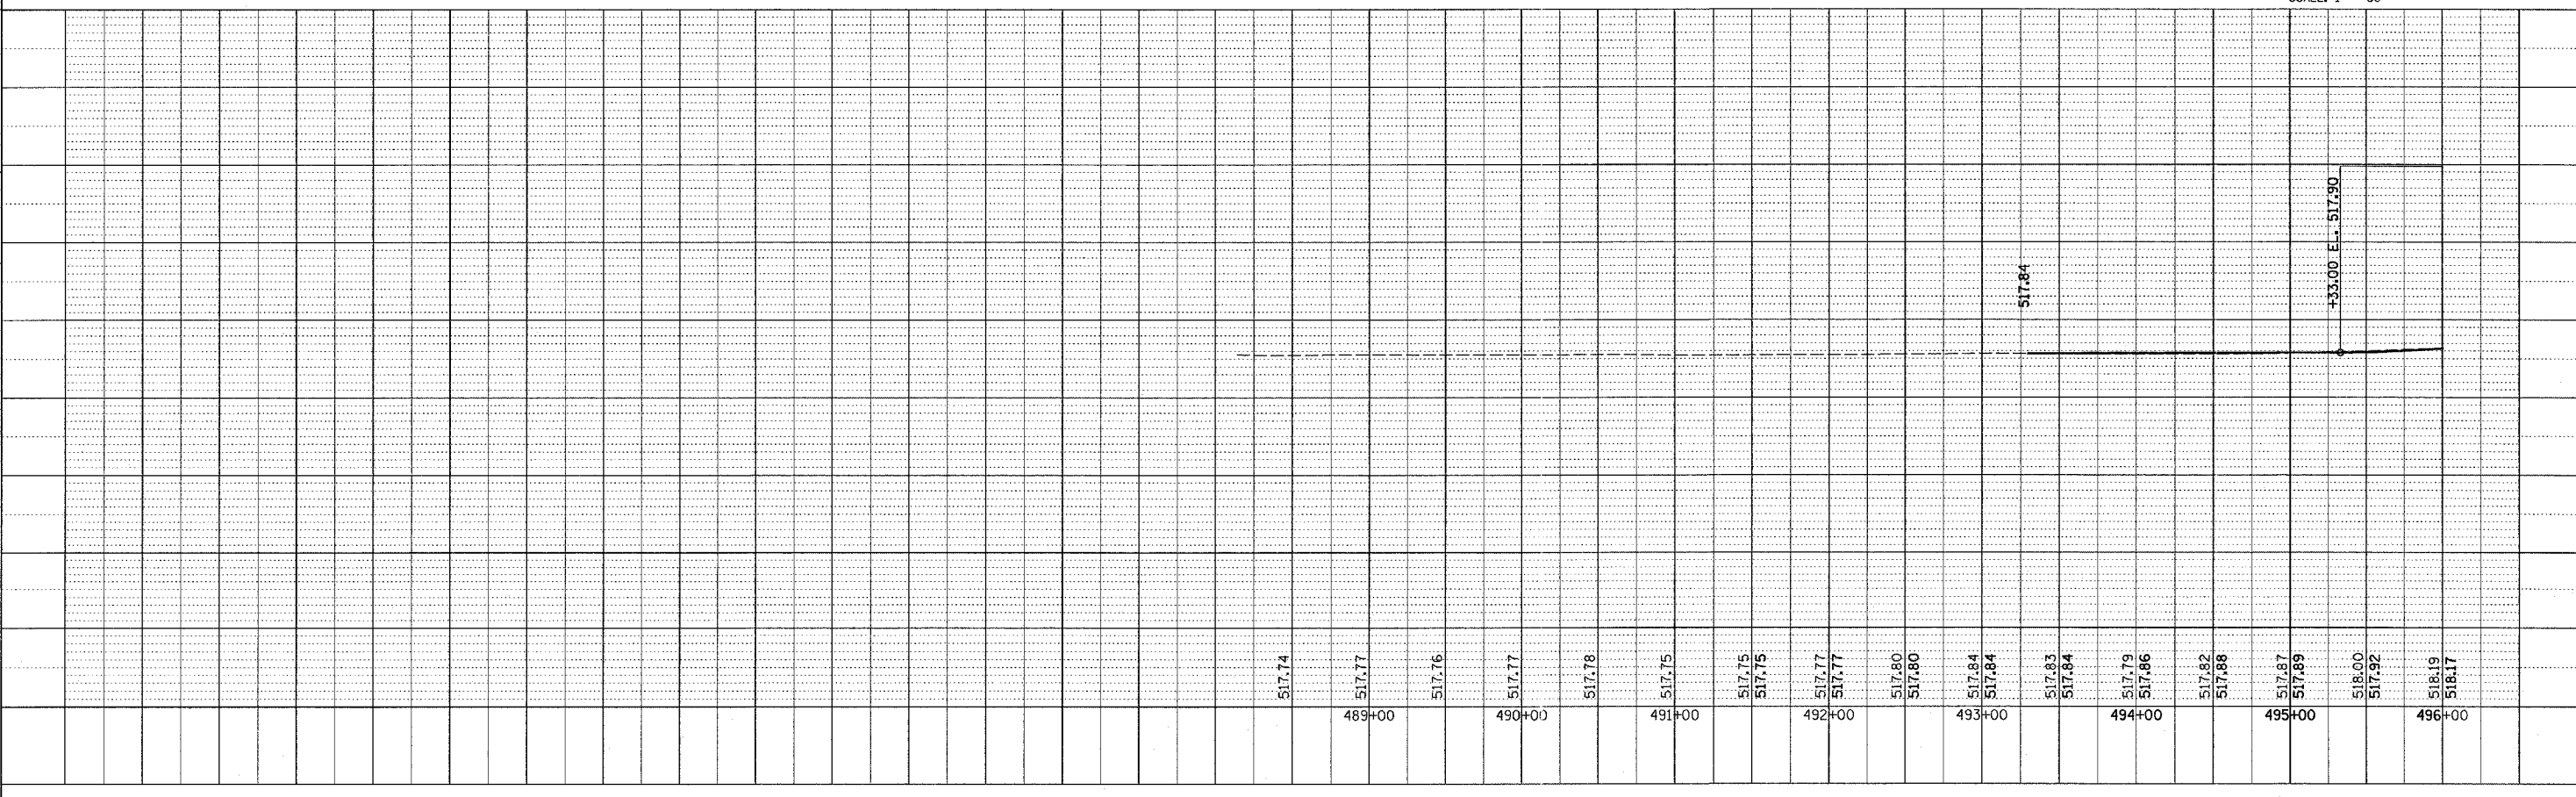

6/5/2006
 6:00 PM
 REF: 211-11e00022