

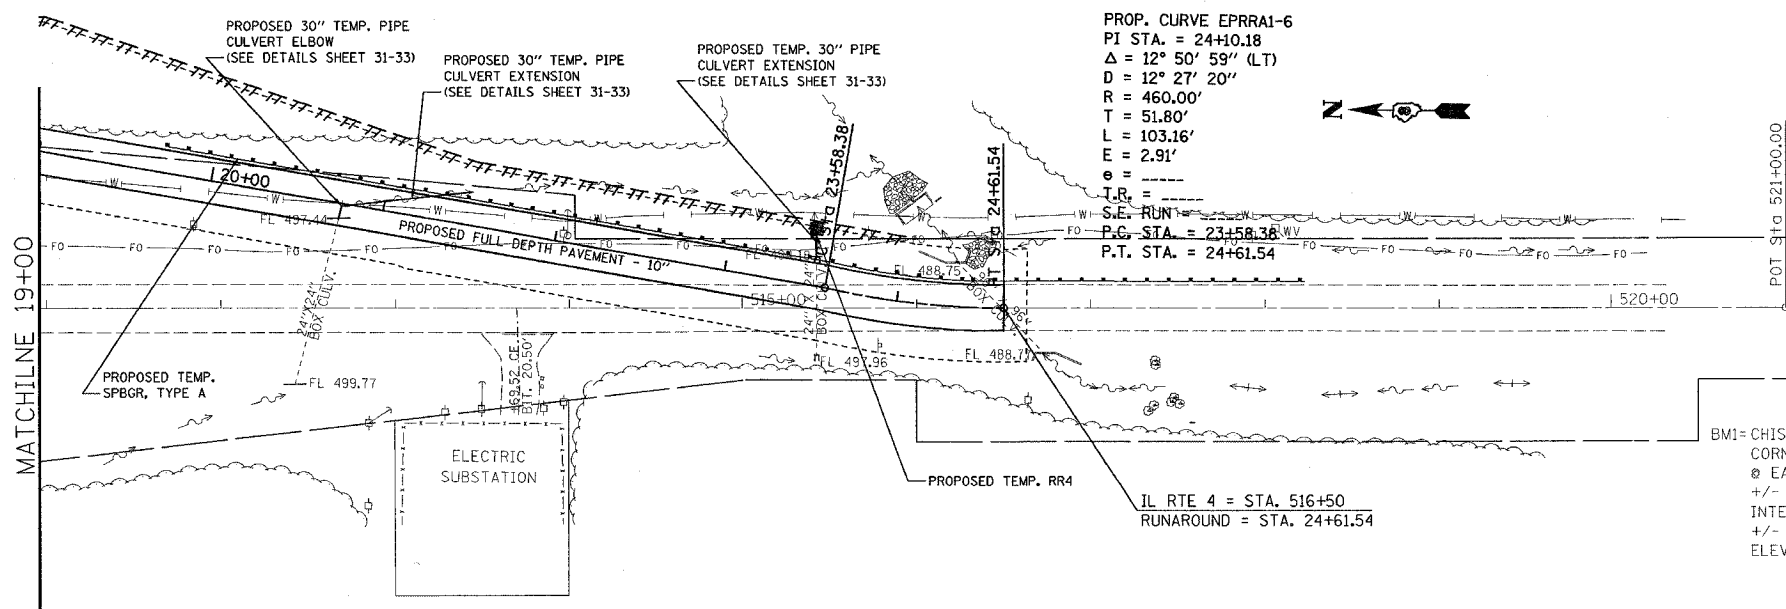


APP. NO.	SECTION	COUNTY	TOTAL SHEETS	SHEET NO.
314	110-1VBR-1	MADISON	77	15
PLAN AND PROFILE OF RUNAROUND				
CONTRACT NO.: 76549				

 

PLAN	DATE
APPROVED	
NOTE BOOK	
NO.	

PROFILE	DATE
APPROVED	
NOTE BOOK	
NO.	

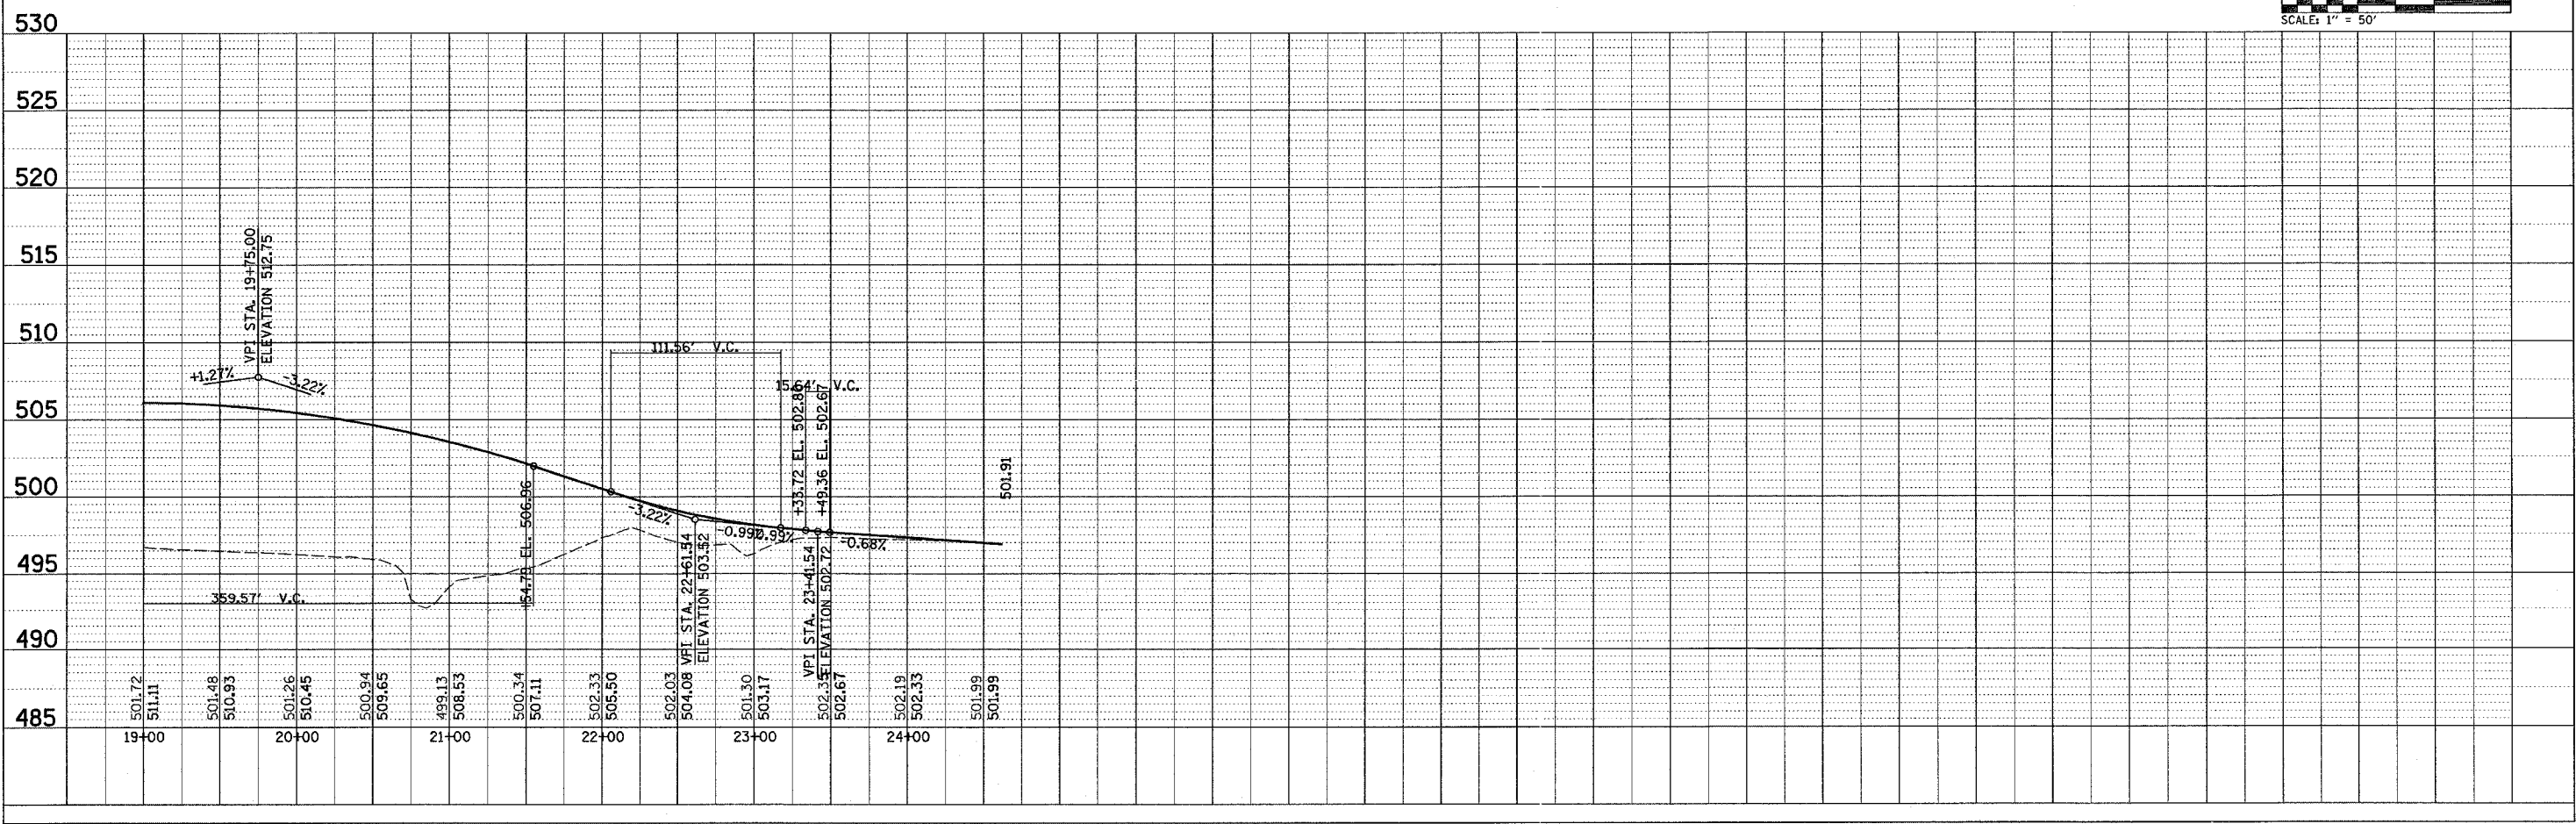

6/5/2006
 6:15:00
 6/5/2006