


F.A.U. ROUTE NO.	SECTION	COUNTY	TOTAL SHEETS	SHEET NO.
2774	99-00073-00-WR	COOK	116	21A
STA.	TO STA.		FED. ROAD DIST. NO. 1	ILLINOIS
			FED AID PROJECT	CMM-7003 (750)
CONTRACT NO. 83727				

LOCAL DETOUR PLAN LEGEND


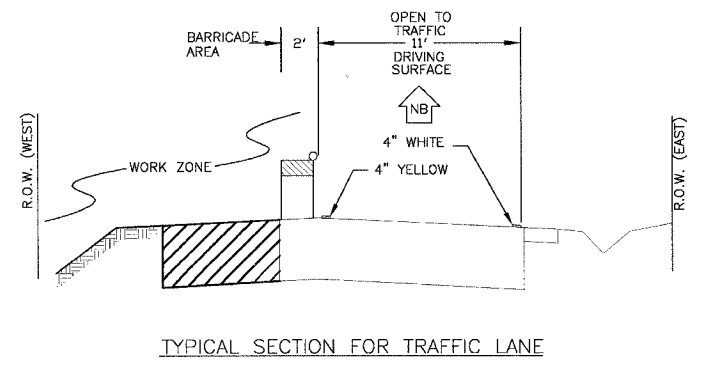


SUGGESTED SEQUENCE OF CONSTRUCTION STAGE 2

1. INSTALL TEMPORARY TRAFFIC SIGNALS.
2. PROVIDE TRAFFIC CONTROL AND PROTECTION. CONSTRUCTION OPERATIONS INVOLVING THE TEMPORARY CLOSING OF ROADS SHALL NOT BEGIN WITHOUT AT LEAST THREE DAYS PRIOR NOTICE TO THE CITY BY THE CONTRACTOR. NORTHBOUND TRAFFIC SHALL REMAIN OPEN; SOUTHBOUND TRAFFIC SHALL BE DETOURED.
2. ASSURE ALL NECESSARY EROSION CONTROL IS IN PLACE.
3. CONSTRUCT MAINLINE, OUTLET, AND HALF OF LATERAL STORM SEWER, AND WEST PAVEMENT PATCHING AND WIDENING IMPROVEMENTS.

DETOUR SIGN DETAILS

(SEE LOCAL DETOUR PLAN FOR LOCATION)
NOTE: W17-1 100 ROAD NAME SIGN NOT USED WHEN ON CLOSURE ROUTE

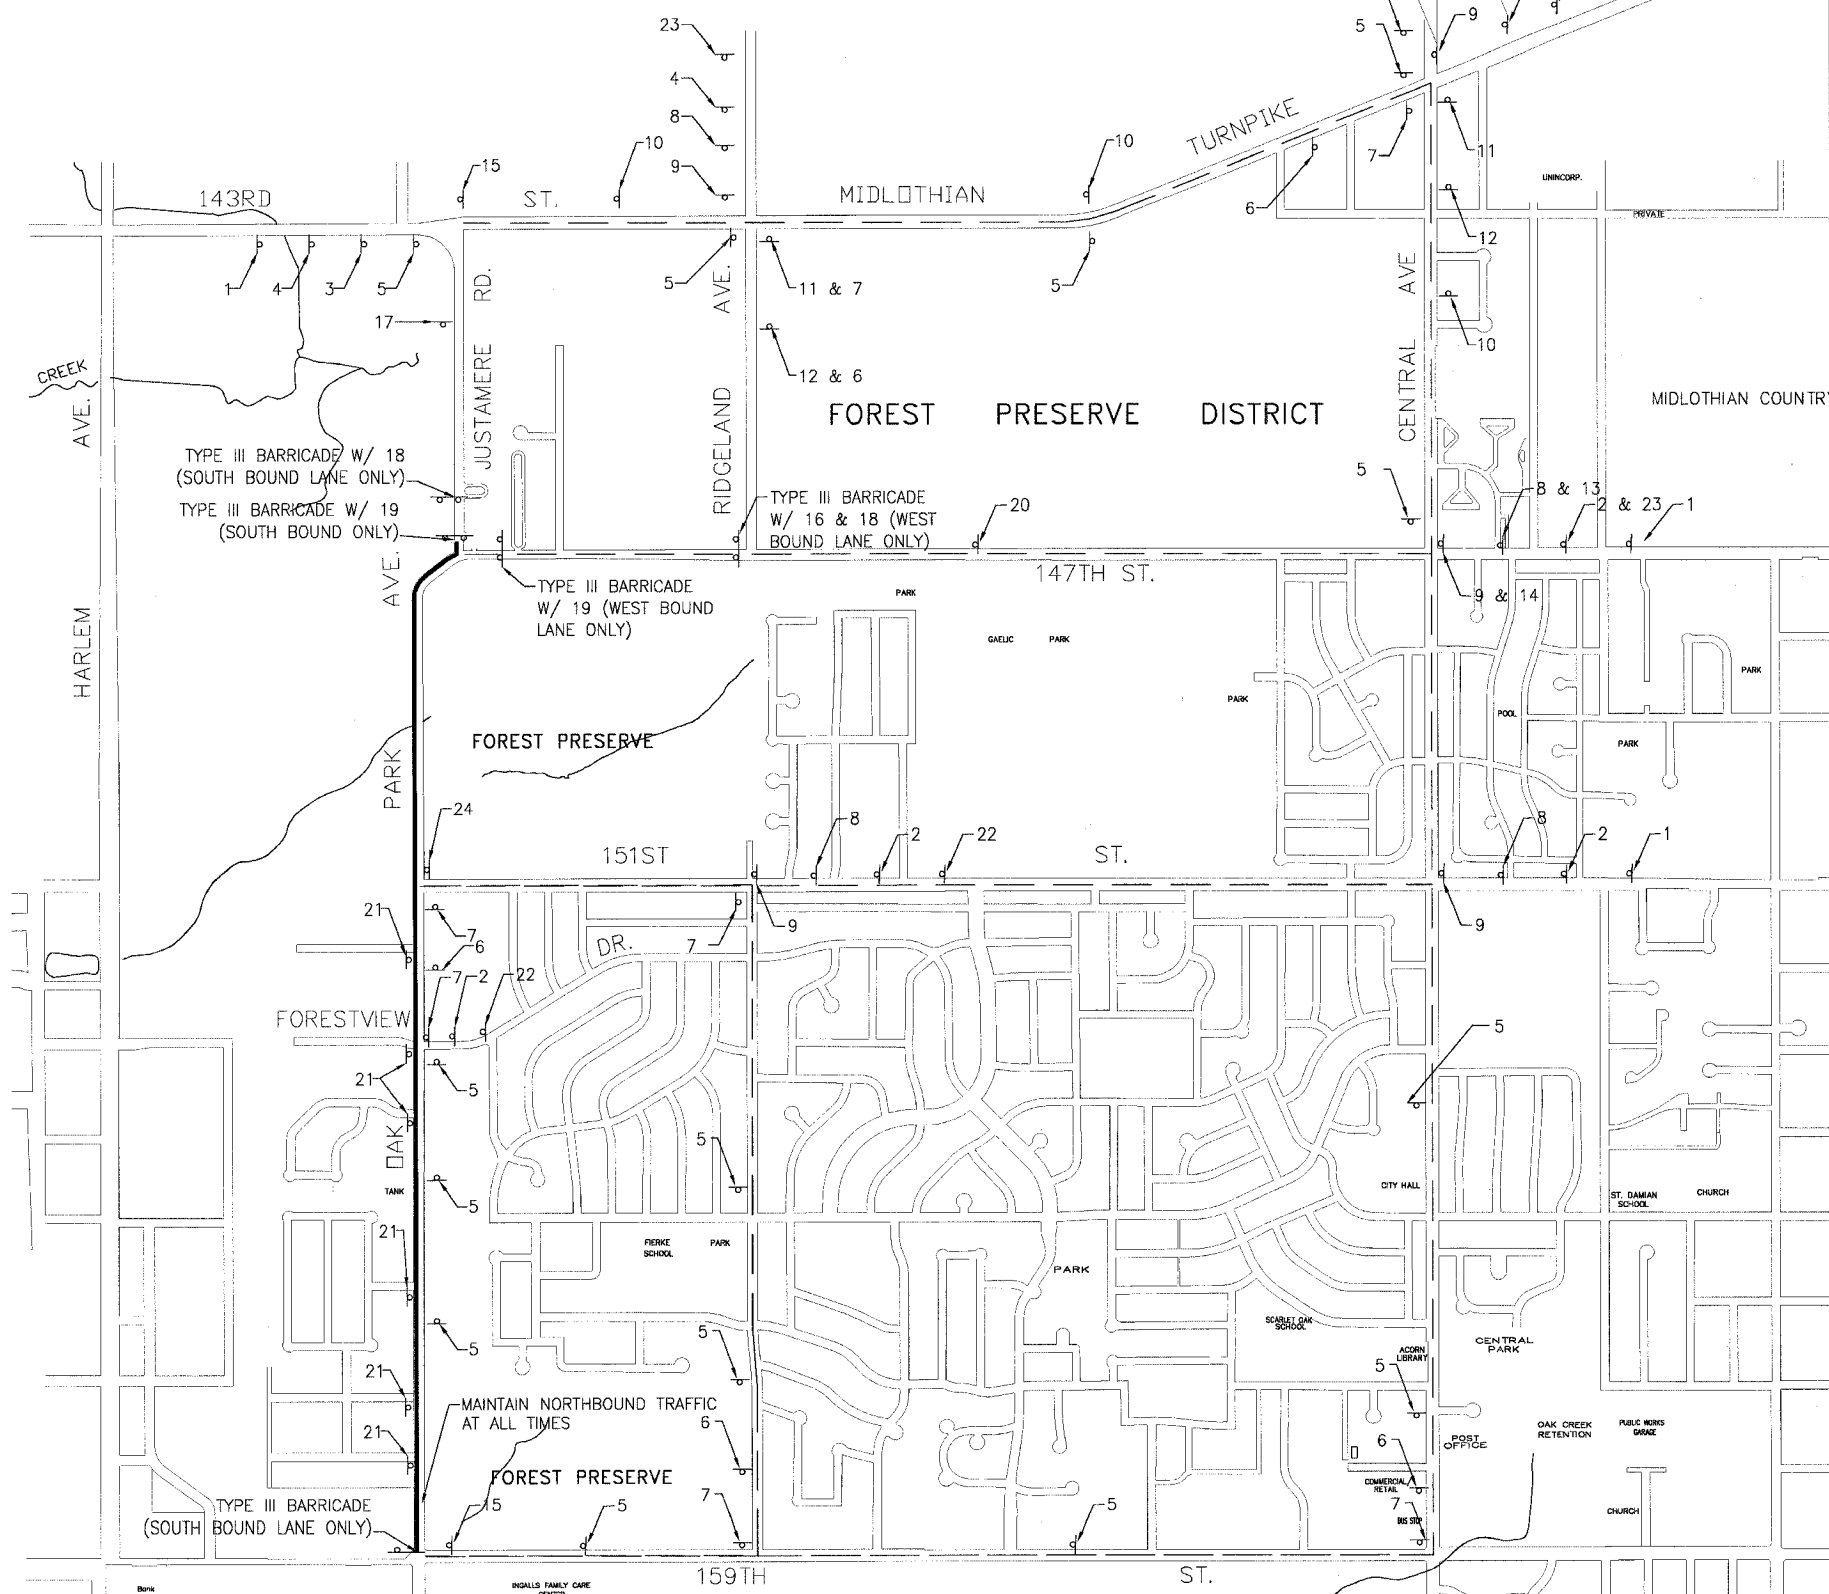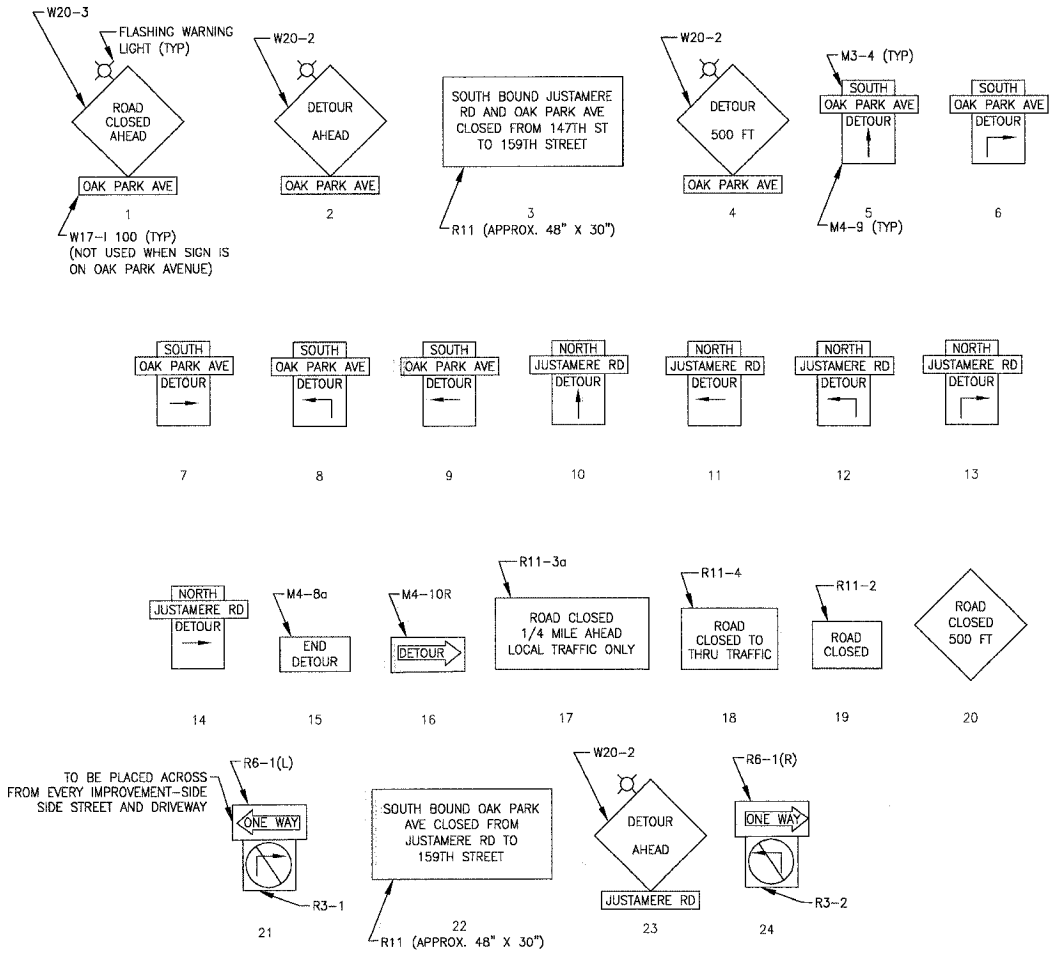

I:\OAKNET\020146\CWGS\20146-DETOUR-MAP.dwg
 Plotted: 6-05-06 10:46:34 AM By: 3340jlp
 Size of Illinois - Professional Engineer Firm
 License No. - 184-001121 - Expires 4-30-05

CONSULTANTS	REV. NO.	DATE	DESCRIPTION
BAXTER & WOODMAN	1	4-28-06	PER IDOT AND COOK COUNTY COMMENTS
	2	5-19-06	PER IDOT COMMENTS

* - REFER TO EQUIPMENT MANUFACTURER'S SHOP DRAWINGS

BAXTER & WOODMAN
 Consulting Engineers
 Crystal Lake, Illinois 815.458.1260
 Burlington, Wisconsin 262.763.7834
 Mokena, Illinois 708.478.2090
 DeKalb, Illinois 815.787.3111
 Graystone, Illinois 847.223.9088
 Rockford, Illinois 815.499.4561
 Maitland, Illinois 815.609.7425

CITY OF OAK FOREST, ILLINOIS
OAK PARK AVENUE PROJECT

MAINTENANCE OF TRAFFIC
TEMPORARY DETOUR
STAGE 2

DESIGNED BY	SCALE
NJP	NONE
DRAWN BY	PROJECT NO.
NJP	020146
CHECKED BY	SHEET NO.
NJP	21A OF 116
DATE	
1-20-05	