

F.A.U. ROUTE NO.	SECTION	COUNTY	TOTAL SHEETS	SHEET NO.
2774	99-00073-00-WR	COOK	116	1
STA.	TO STA.			
FED. ROAD DIST. NO. 1	ILLINOIS	FED AID PROJECT		
		CMM-7003 (750)		

CONTRACT NO. 83727 Total Sheets 116+11=126


INDEX OF SHEETS

SHEET NO.	TITLE
1.	COVER SHEET AND INDEX TO SHEETS
2.	LEGEND, HIGHWAY STANDARDS AND ABBREVIATIONS
3.	GENERAL NOTES
4.-6.	SUMMARY OF QUANTITIES
7.-11B.	SCHEDULE OF MATERIALS
12.-14.	TYPICAL SECTIONS AND STRUCTURAL DATA
15.-20.	ALIGNMENT AND TIES AND BENCHMARKS
21.-21B.	MAINTENANCE OF TRAFFIC
22.-37.	PLAN AND PROFILE: OAK PARK AVENUE/147th STREET (GEOMETRIC)
38.	PLAN AND PROFILE: JUSTAMERE ROAD (GEOMETRIC)
39.	PLAN AND PROFILE: 151st STREET (GEOMETRIC, DRAINAGE & UTILITY)
40.-55.	PLAN AND PROFILE: OAK PARK AVENUE/147th STREET (DRAINAGE & UTILITY)
56.	PLAN AND PROFILE: JUSTAMERE ROAD (DRAINAGE & UTILITY)
56A.	INTERSECTION DETAIL: OAK PARK AVE., 147TH ST., AND JUSTAMERE RD.
57.-59.	TEMPORARY EROSION CONTROL PLAN
60.-62.	PAVEMENT MARKING, SIGNAGE AND LANDSCAPING PLAN
63.	OMITTED
64.-67.	DISTRICT 1 STANDARD TRAFFIC SIGNAL DESIGN DETAILS
68.	TEMPORARY TRAFFIC SIGNAL PLAN AND EXISTING PARTIAL TRAFFIC SIGNAL
69.	REMOVAL PLAN: OAK PARK AVENUE AT 159th STREET
70.	TEMPORARY TRAFFIC SIGNAL CABLE AND PHASE DESIGNATION DIAGRAM: OAK PARK AVENUE AT 159th STREET
71.	TRAFFIC SIGNAL MODERNIZATION PLAN: OAK PARK AVENUE AT 159th STREET
72.	TRAFFIC SIGNAL CABLE AND PHASE DESIGNATION DIAGRAM: OAK PARK AVENUE AT 159th STREET
73.	TRAFFIC SIGNAL INSTALLATION PLAN: OAK PARK AVENUE AT FORESTVIEW DR.
74.	TRAFFIC SIGNAL CABLE AND PHASE DESIGNATION DIAGRAM: OAK PARK AVENUE AT FORESTVIEW DRIVE
75.	TEMPORARY TRAFFIC SIGNAL PLAN AND EXISTING TRAFFIC SIGNAL
76.	REMOVAL PLAN: OAK PARK AVENUE AT 151st STREET
77.	TEMPORARY TRAFFIC SIGNAL CABLE AND PHASE DESIGNATION DIAGRAM: OAK PARK AVENUE AT 151st STREET
78.	TRAFFIC SIGNAL INSTALLATION PLAN: OAK PARK AVENUE AT 151st STREET
79.	TRAFFIC SIGNAL CABLE AND PHASE DESIGNATION DIAGRAM: OAK PARK AVENUE AT 151st STREET
80.	TRAFFIC SIGNAL INSTALLATION PLAN AND FLASHING BEACON INSTALLATION DETAILS: OAK PARK AVENUE/147th STREET AT JUSTAMERE ROAD
81.	TRAFFIC SIGNAL CABLE AND PHASE DESIGNATION DIAGRAM: OAK PARK AVENUE/147th STREET AT JUSTAMERE ROAD
82.	INTERCONNECT PLAN, FLASHING BEACON INSTALLATION PLAN AND CABLE DIAGRAM: OAK PARK AVENUE FROM FORESTVIEW DRIVE TO JUSTAMERE ROAD
83.	INTERCONNECT SCHEMATIC AND SCHEDULE OF QUANTITIES: OAK PARK AVENUE FROM FORESTVIEW DRIVE TO JUSTAMERE ROAD
84.-85A.	MISCELLANEOUS DETAILS
86.	DISTRICT 1 BUTT JOINT & BITUMINOUS TAPER DETAILS
87.	DISTRICT 1 TRAFFIC CONTROL AND PROTECTION FOR SIDE ROADS, INTERSECTIONS AND DRIVEWAYS
88.	DISTRICT 1 PAVEMENT PATCHING FOR BITUMINOUS SURFACED PAVEMENT
89.	DISTRICT 1 TYPICAL APPLICATIONS RAISED REFLECTIVE PAVEMENT MARKERS (SNOW PLOW RESISTANT)
90.	DISTRICT 1 TYPICAL PAVEMENT MARKING DETAILS
91.	DISTRICT 1 PAVEMENT MARKING LETTERS & SYMBOLS FOR TRAFFIC STAGING
92.	DISTRICT 1 METHOD OF FLAGGING
93.	DISTRICT 1 SIGNING FOR FLAGGING OPERATIONS AT WORK ZONE OPENINGS
93A.	DISTRICT 1 TYPICAL MARKING FOR CLOSING STATE HIGHWAYS
94.	DISTRICT 1 TEMPORARY INFORMATION SIGNING
95.	DISTRICT 1 DETAILS FOR FRAMES AND LIDS ADJUSTMENT WITH-MILLING
96.	DISTRICT 1 DETAIL OF STORM SEWER CONNECTION TO EXISTING SEWER
97.	DISTRICT 1 MANHOLE TYPE A 7 FT. DIAMETER
97A.	DISTRICT 1 BENCHING DETAIL FOR EMBANKMENT WIDENING
98.-113.	CROSS SECTIONS: OAK PARK AVENUE/147th AVENUE
114.-115.	CROSS SECTIONS: JUSTAMERE ROAD
116.	CROSS SECTIONS: 151st STREET

STATE OF ILLINOIS
DEPARTMENT OF TRANSPORTATION
DIVISION OF HIGHWAYS

PLANS FOR PROPOSED F.A.U. ROUTE 2774 OAK PARK AVENUE FROM 159TH ST (U.S.6)(F.A.P. 0351) TO 147TH ST (F.A.U. 1602)

PROJECT NO.: CMM-7003 (750)
SECTION NO: 99-00073-00-WR
JOB NO.: C-91-180-99
WIDENING, RESURFACING, AND TRAFFIC SIGNALS
CITY OF OAK FOREST, ILLINOIS
COOK COUNTY

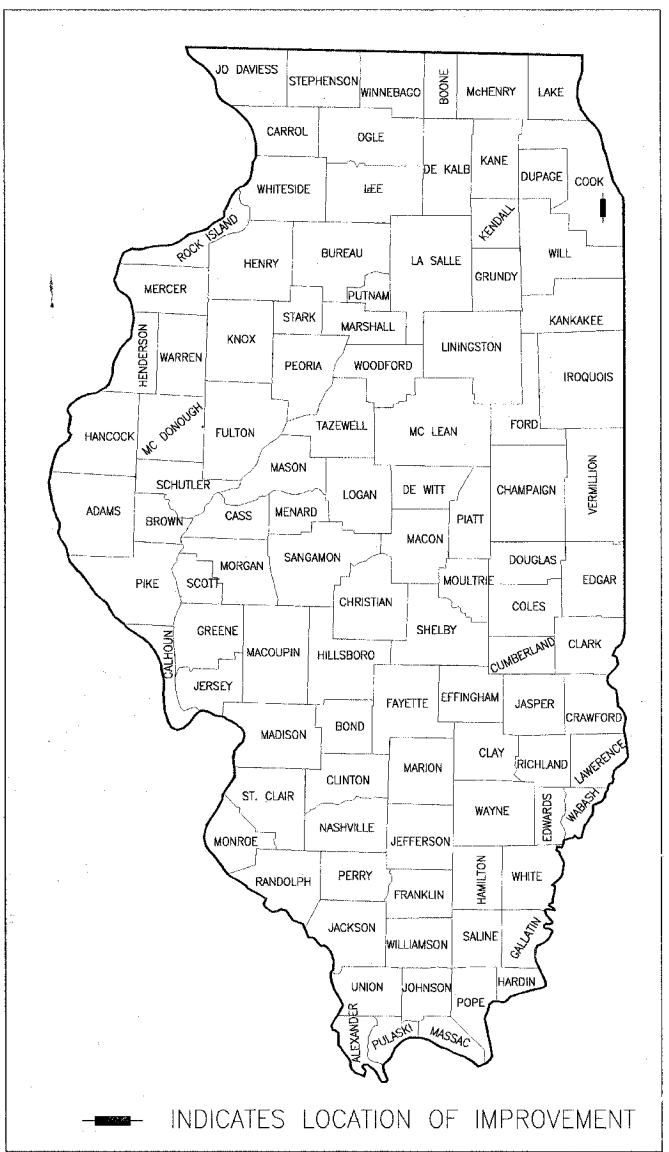

Nathan J. Paul 04-28-06
 LICENSE EXPIRES 11-30-07
 PROJECT MANAGER

BAXTER & WOODMAN, INC.
 STATE OF ILLINOIS - PROFESSIONAL DESIGN FIRM
 LICENSE NO. - 184-001121 - EXPIRES 4/30/2007
 DATE: 4-28-06

STATE OF ILLINOIS
DEPARTMENT OF TRANSPORTATION
DIVISION OF HIGHWAYS

APPROVED April 28 2006 Sray Joller
LOCAL AGENCY REPRESENTATIVE

PASSED May 2 2006 Cheryl Holt
BUREAU OF LOCAL ROADS AND STREETS

SIGNED May 2 2006 Diane M. O'Keefe/Cof
DEPUTY DIRECTOR OF HIGHWAYS, REGION ENGINEER


STANDARD NO. STANDARD
SEE SHEET NO. 2 FOR STANDARDS

DESIGN DESIGNATION
OAK PARK AVENUE: 20,440 (25) COLLECTOR 2.71 (B 20)

TRAFFIC DATA
OAK PARK AVENUE
POSTED AND DESIGN SPEED = 40 MPH
2000 ADT = 17,631
151ST STREET
POSTED AND DESIGN SPEED = 35 MPH
2000 ADT = 2,092

1" = 100'
1" = 10'
1" = 50'
1" = 40'
1" = 30'
1" = 20'

FULL SIZE PLANS HAVE BEEN PREPARED USING STANDARD ENGINEERING SCALES. REDUCED SIZED PLANS WILL NOT CONFORM TO STANDARD SCALES. IN MAKING MEASUREMENTS ON REDUCED SIZE PLANS, THE ABOVE SCALES SHALL BE USED.

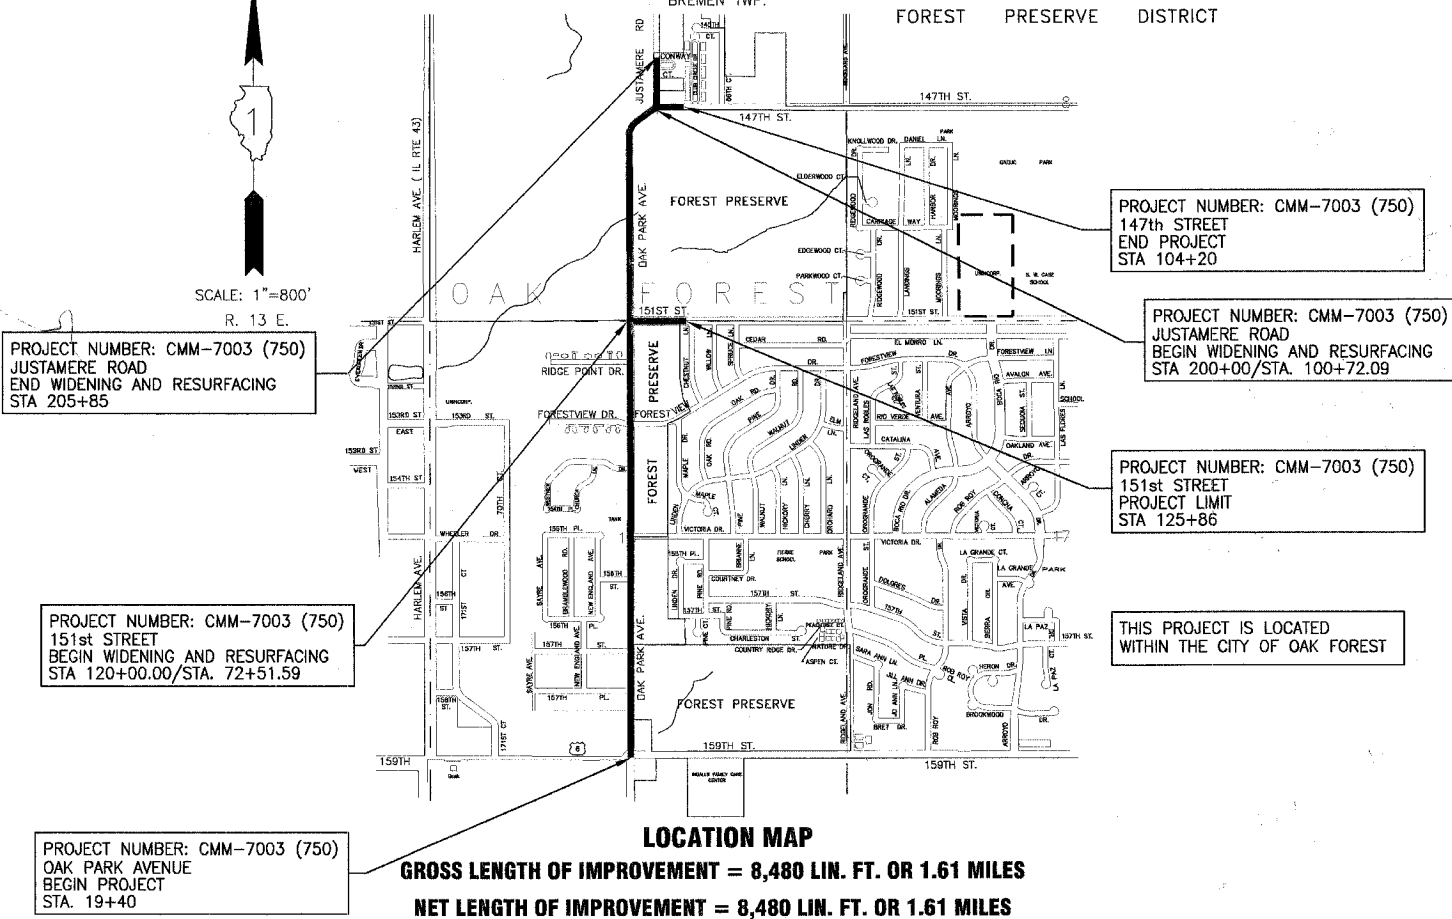

Baxter & Woodman

Crystal Lake, Illinois Burlington, Wisconsin DeKalb, Illinois Mokena, Illinois Grayslake, Illinois Rockford, Illinois Plainfield, Illinois
 815.459.1260 -262.763.7834 815.787.3111 708.478.2090 847.223.5088 815.489.1551 815.609.7425
 (OFFICE WHICH PREPARED PLANS)

CONTRACT NO. 83727
COUNTY COOK SECTION NUMBER: 99-00073-00-WR