



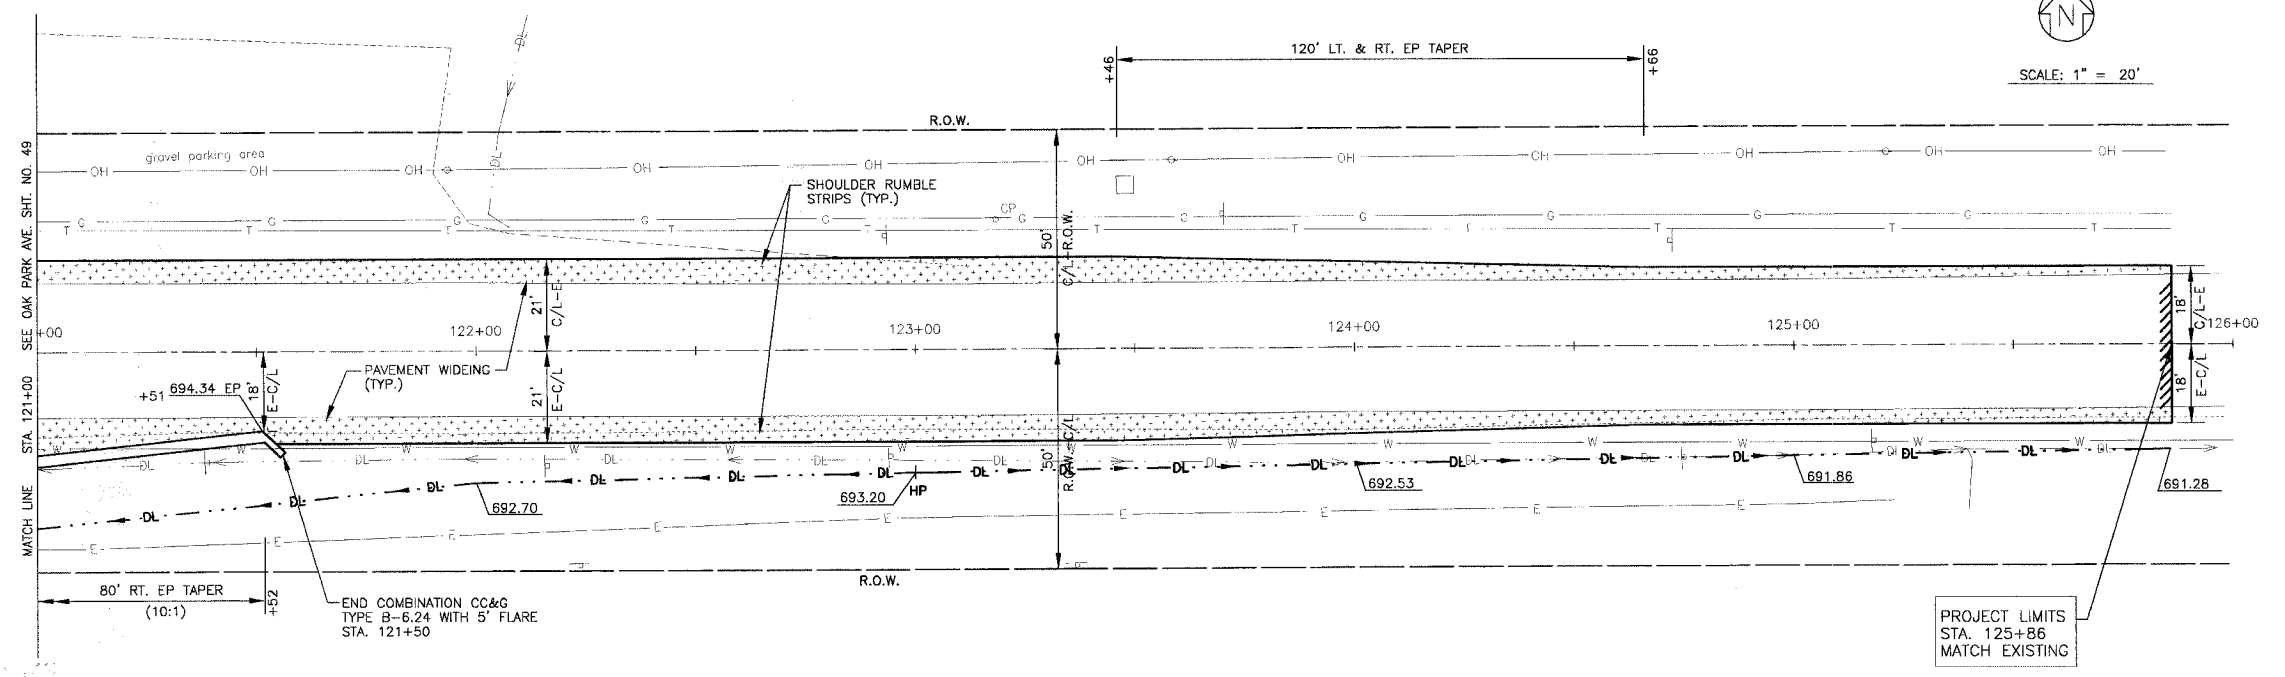

SCALE: 1" = 20'

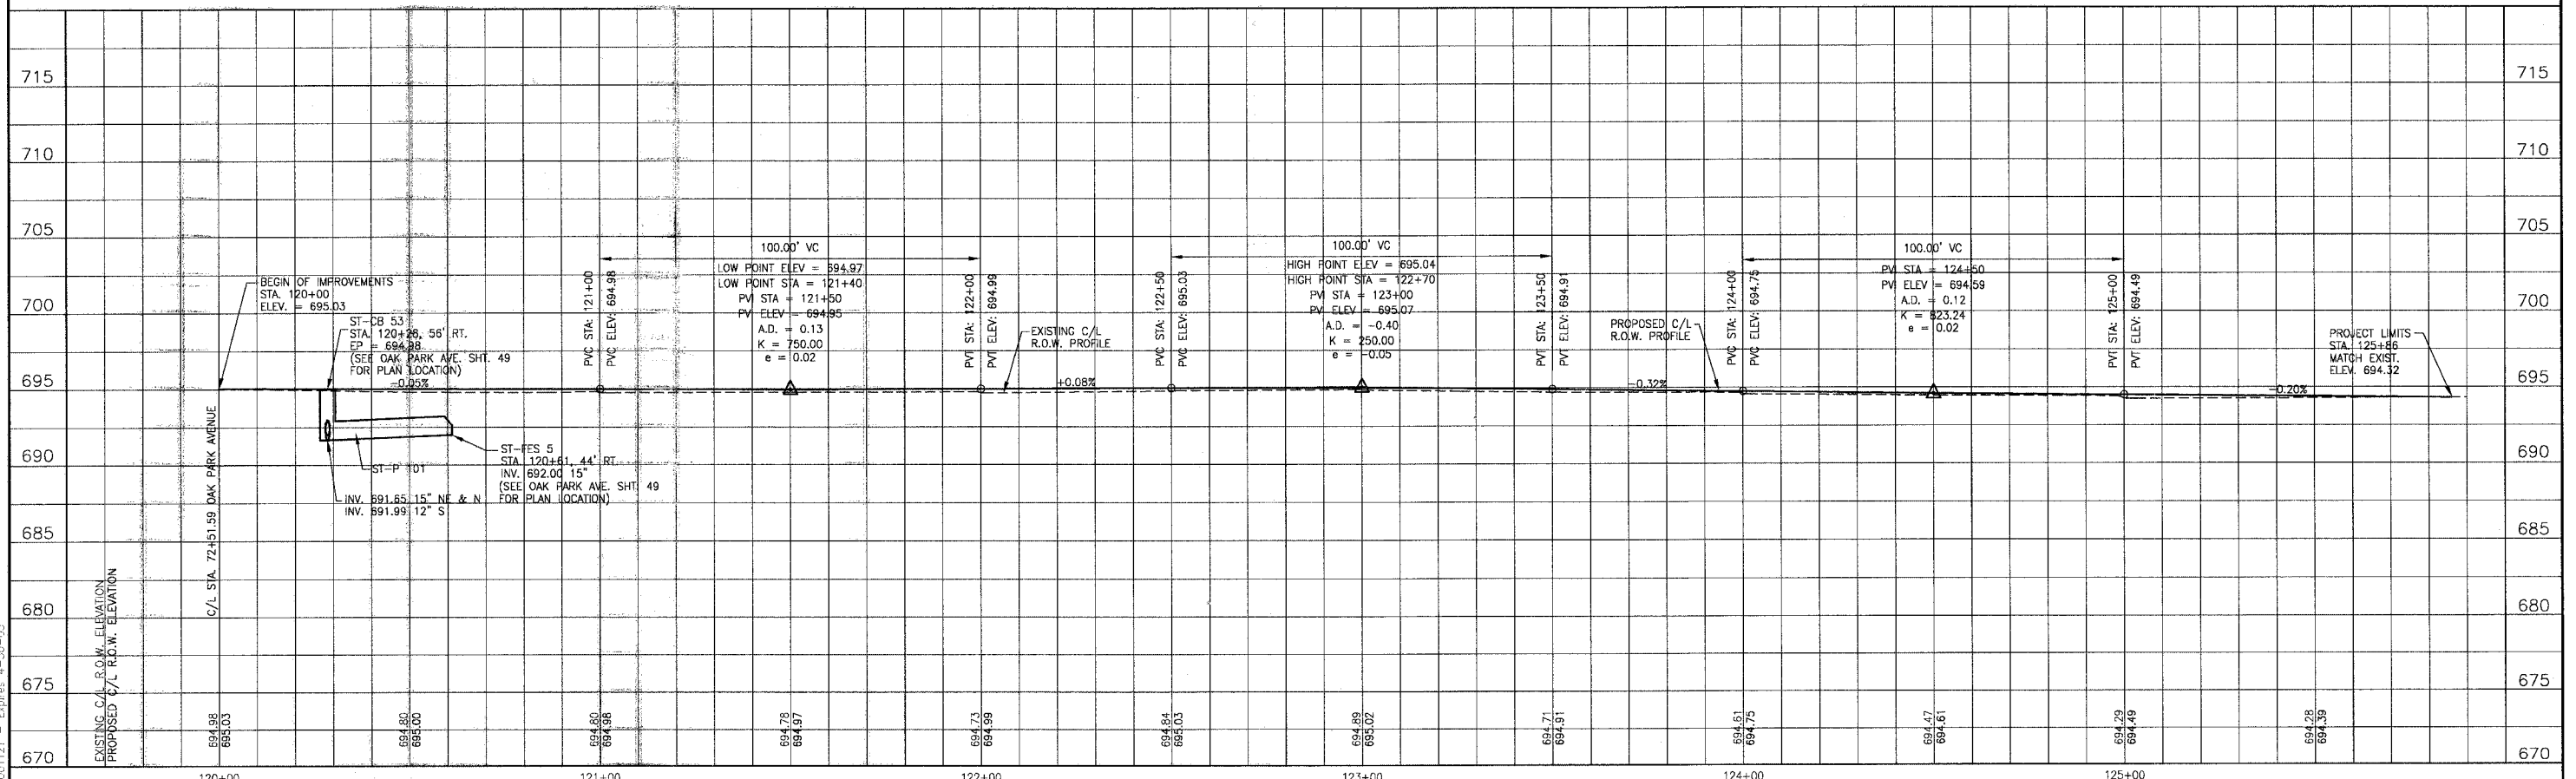

151st STREET



I:\OAKF\00146\Drawings\151st-PPC.dwg
 Plotted: 4-28-06 11:55am by: BJB
 Copyright © 2004 by: Baxter & Woodman, Inc.
 State of Illinois - Professional Design Firm
 License No. 184-001121 - Expires 4-30-05

CONSULTANTS	REV. NO.	DATE	DESCRIPTION
	1	4-28-06	PER IDOT AND COOK COUNTY COMMENTS

* - REFER TO EQUIPMENT MANUFACTURER'S SHOP DRAWINGS

Baxter & Woodman
 Crystal Lake, Illinois 815.459.1260
 Burlington, Wisconsin 262.763.7834
 Mokena, Illinois 708.478.2090
 DeKalb, Illinois 815.787.3111
 Crystal Lake, Illinois 847.233.5088
 Rockford, Illinois 815.489.1651
 Plainfield, Illinois 815.609.7425

CITY OF OAK FOREST, ILLINOIS
OAK PARK AVENUE PROJECT

151st STREET
STA. 120+00 TO STA. 125+86
GEOMETRIC, DRAINAGE & UTILITY PLAN

DESIGNED BY NJP	SCALE VERT: 1"=5' HORIZ: 1"=20'
DRAWN BY UKB	PROJECT NO. 020146
CHECKED BY NJP	SHEET NO. 39 OF 116
DATE 1-20-05	