


**OAK PARK AVENUE**

NOTE: 1. SEE SHEET NO. 22 FOR GEOMETRICS INFORMATION.

**STORM SEWER PIPES**  
 ST-P 1  
 15 L.F. OF 12" STSW, CL A, TY 2 @ 1.40%  
 T.B.F. = 2.6 C.Y.

**CATCH BASINS**  
 ST-CB 1  
 15 L.F. OF 12" STSW, TY C, TY 24 F&G  
 2' DIA.  
 STA. 19+82.39.2' LT.  
 EP = 731.25  
 INV. 727.15 12" E

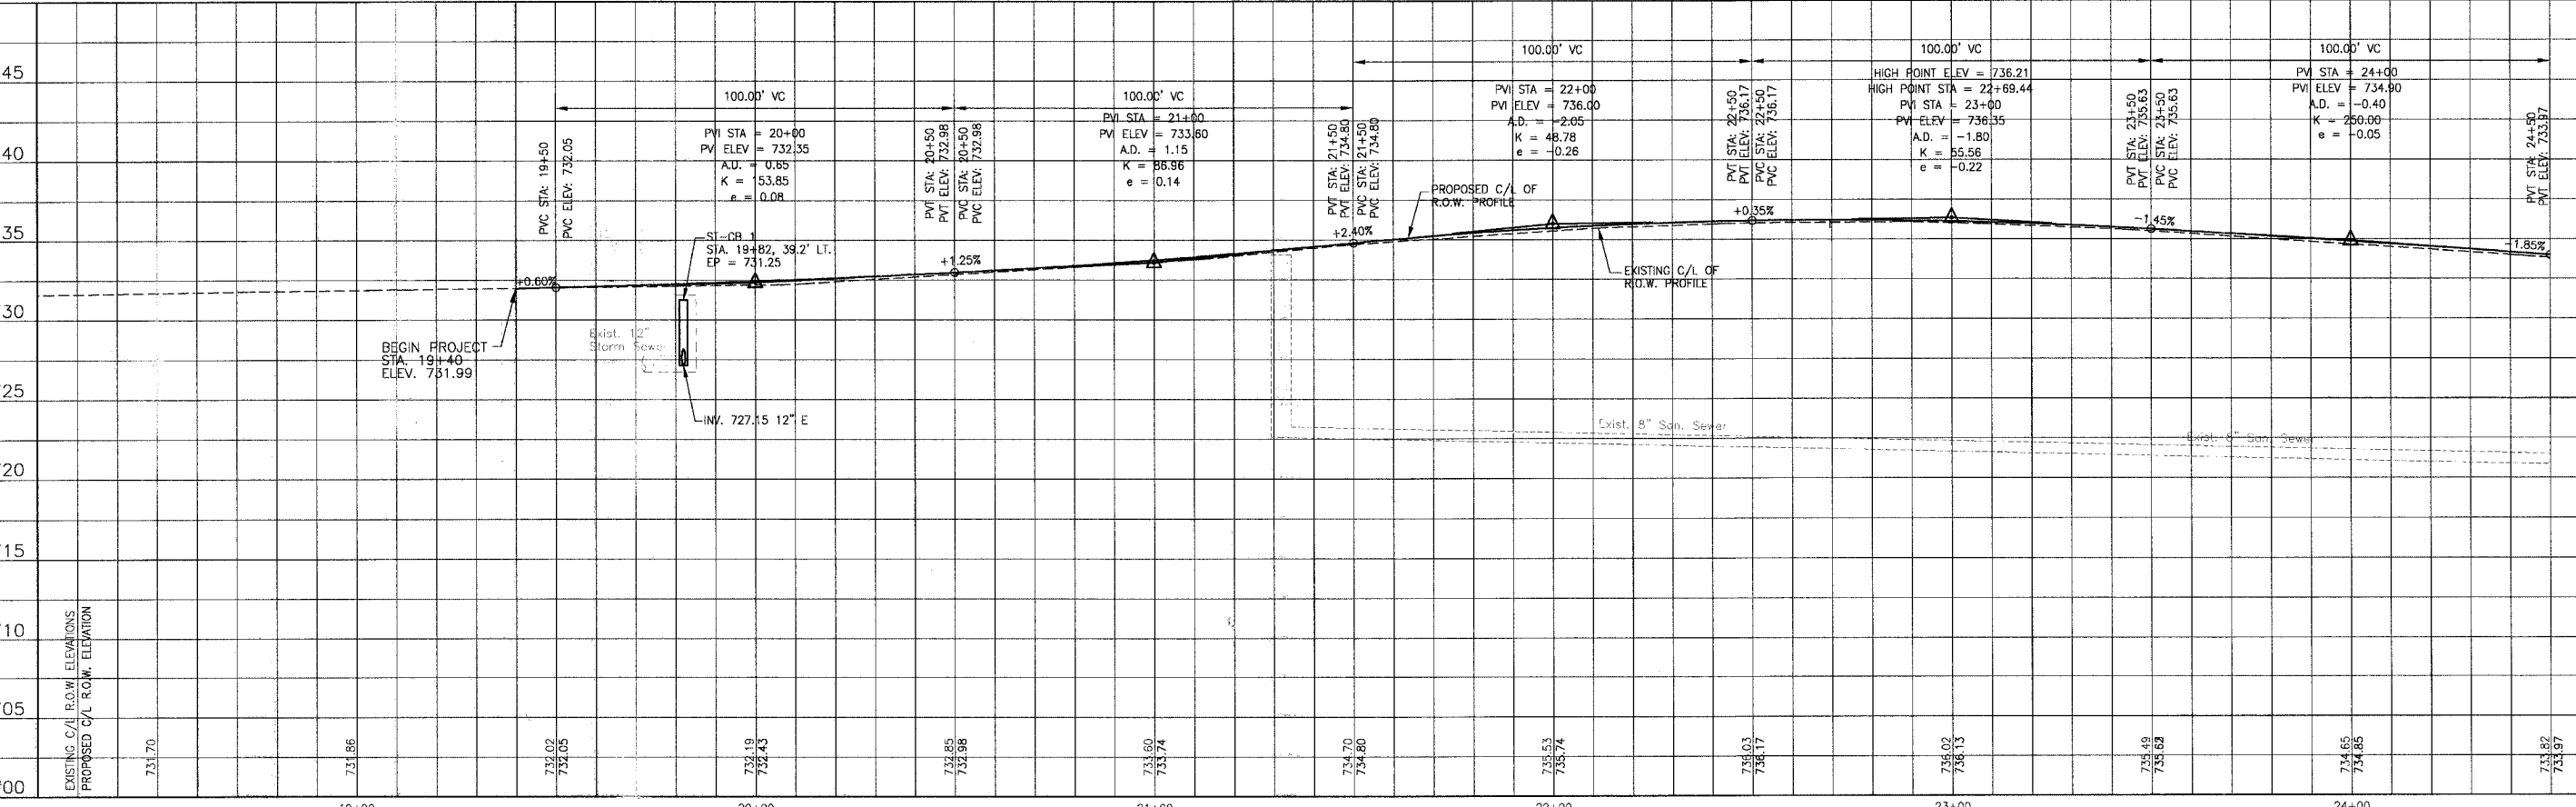

<p>CONSULTANTS</p> <p>REV. NO. DATE DESCRIPTION</p> <p>1 4-28-06 PER IDOT AND COOK COUNTY COMMENTS</p>	<p><b>BAXTER &amp; WOODMAN</b>        Consulting Engineers</p> <p><b>Baxter &amp; Woodman</b>        Crystal Lake, Illinois 815.458.1260        Burlington, Wisconsin 262.263.7854        Mokena, Illinois 708.478.2090        DeKalb, Illinois 815.787.3111        Crystal Lake, Illinois 815.233.5088        Rockford, Illinois 815.488.1551        Plainfield, Illinois 815.609.7425</p>	<p><b>CITY OF OAK FOREST, ILLINOIS</b>  <b>OAK PARK AVENUE PROJECT</b></p>	<p><b>OAK PARK AVENUE</b>  <b>STA. 18+25 TO STA. 24+50</b>  <b>DRAINAGE &amp; UTILITY PLAN</b></p>	<p>DESIGNED BY: NJP        DRAWN BY: LKB        CHECKED BY: LDH        DATE: 1-20-05</p> <p>SCALE: VERT: 1"=5'        HORIZ: 1"=20'</p> <p>PROJ. NO.: 020146        SHEET NO.: 40 OF 116</p>
--	---	--	--	--

C:\Land Projects\2004\MCKEVA-DWGS\OAKF\020146\DWGS\20146-OPR-DPRF.dwg  
 Plotted: 4/28/06 @ 12:28pm by: 231ub  
 Copyright © 2004 by Baxter & Woodman, Inc.  
 State of Illinois Professional Design Firm  
 License No. 184-001171 - Expires 4-30-06