
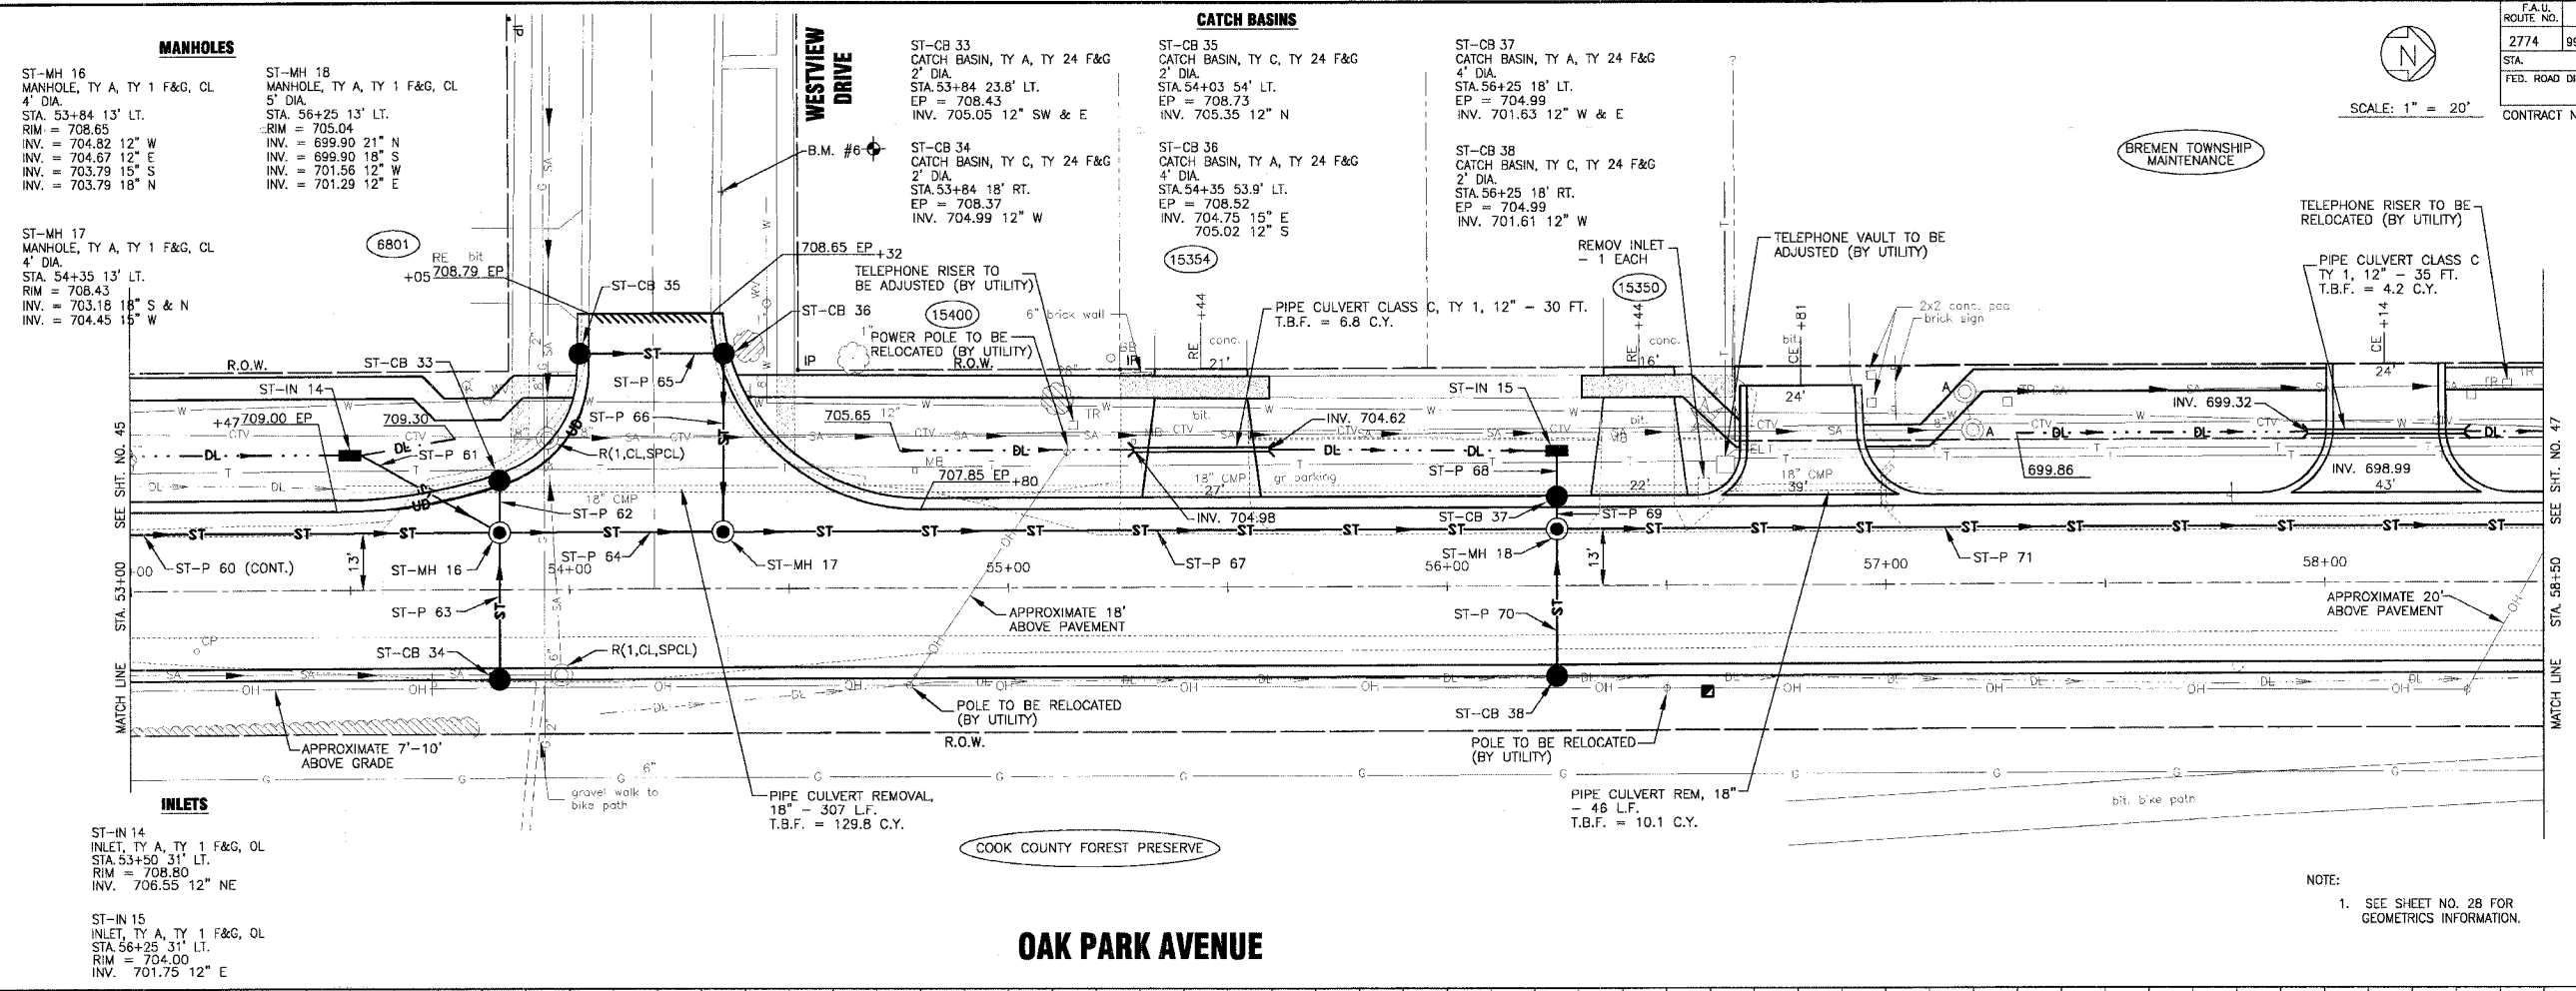



F.A.U. ROUTE NO.	SECTION	COUNTY	TOTAL SHEETS	SHEET NO.
2774	99-00073-00-WR	COOK	116	46
STA. TO STA.	FED. ROAD DIST. NO. 1		ILLINOIS	
	FED. AID PROJECT		CMM-7003 (750)	
CONTRACT NO. 83727				

 

- STORM SEWER PIPES**
- ST-P 61  
34 L.F. OF 12" STSW, TY 1 @ 1.00%  
T.B.F. = 2.9 C.Y.
  - ST-P 62  
11 L.F. OF 12" STSW, TY 1 @ 2.09%  
T.B.F. = 1.5 C.Y.
  - ST-P 63  
32 L.F. OF 12" STSW, TY 1 @ 1.00%  
T.B.F. = 4.2 C.Y.
  - ST-P 64  
51 L.F. OF 18" STSW, TY 2 @ 1.20%  
T.B.F. = 11.8 C.Y.
  - ST-P 65  
33 L.F. OF 12" STSW, TY 1 @ 1.00%  
T.B.F. = 4.4 C.Y.
  - ST-P 66  
30 L.F. OF 15" STSW, TY 1, WATER MAIN  
QUALITY @ 1.00%  
T.B.F. = 3.7 C.Y.
  - ST-P 67  
190 L.F. OF 18" STSW, TY 2 @ 1.73%  
T.B.F. = 48.6 C.Y.
  - ST-P 68  
12 L.F. OF 12" STSW, TY 1 @ 1.00%
  - ST-P 69  
7 L.F. OF 12" STSW, TY 1 @ 1.00%  
T.B.F. = 0.9 C.Y.
  - ST-P 70  
32 L.F. OF 12" STSW, TY 1 @ 1.00%  
T.B.F. = 4.2 C.Y.
  - ST-P 71  
285 L.F. OF 21" STSW, TY 2 @ 1.65%  
T.B.F. = 64.4 C.Y.

NOTE:  
1. SEE SHEET NO. 28 FOR GEOMETRICS INFORMATION.

**OAK PARK AVENUE**

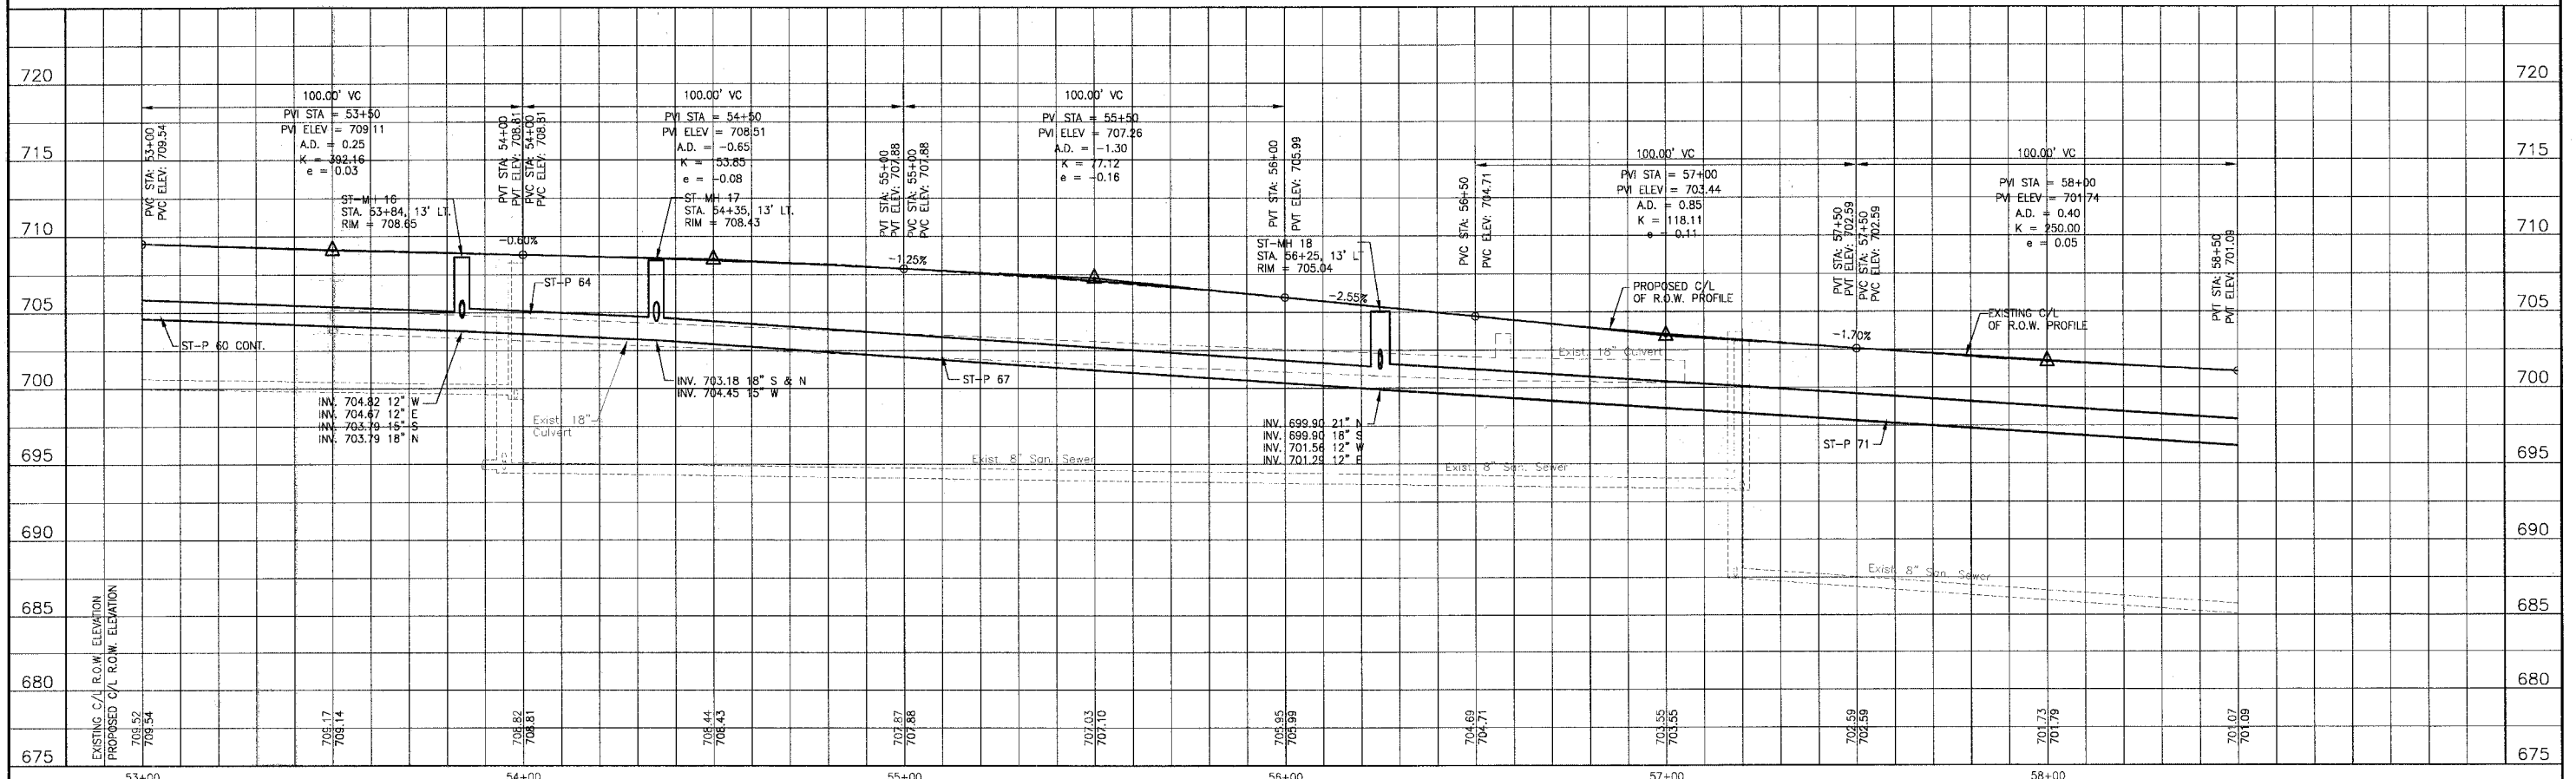

CONSULTANTS	REV. NO.	DATE	DESCRIPTION
	1	4-28-06	PER IDOT AND COOK COUNTY COMMENTS

\* - REFER TO EQUIPMENT MANUFACTURER'S SHOP DRAWINGS

**BAXTER & WOODMAN**  
Consulting Engineers

Baxter & Woodman  
Crystal Lake, Illinois 815.459.1260  
Burlington, Wisconsin 262.763.7834  
Mokone, Illinois 708.478.3090  
DeKalb, Illinois 815.767.3111  
Grayslake, Illinois 815.223.6088  
Rockford, Illinois 815.489.1651  
Plainfield, Illinois 815.609.7425

**CITY OF OAK FOREST, ILLINOIS**  
**OAK PARK AVENUE PROJECT**

**OAK PARK AVENUE**  
**STA. 53+00 TO STA. 58+50**  
**DRAINAGE AND UTILITY PLAN**

DESIGNED BY: NJP  
DRAWN BY: UKB  
CHECKED BY: NJP  
DATE: 1-20-05

SCALE: VERT: 1"=5'  
HORIZ: 1"=20'

PROJECT NO.: 020146  
SHEET NO.: 46 OF 116

C:\Lone Projects\2004\WOKEMA-DWG\OAKPARK\020146\DWGS\20146-DPARK-D-01.dwg  
 Plotted: 4-28-06 @ 23:10m By: 231ub  
 Copyright © 2004, by Baxter & Woodman, Inc.  
 State of Illinois Professional Design Firm No. 05  
 License No. 184-001721 - Expires 4-30-05