


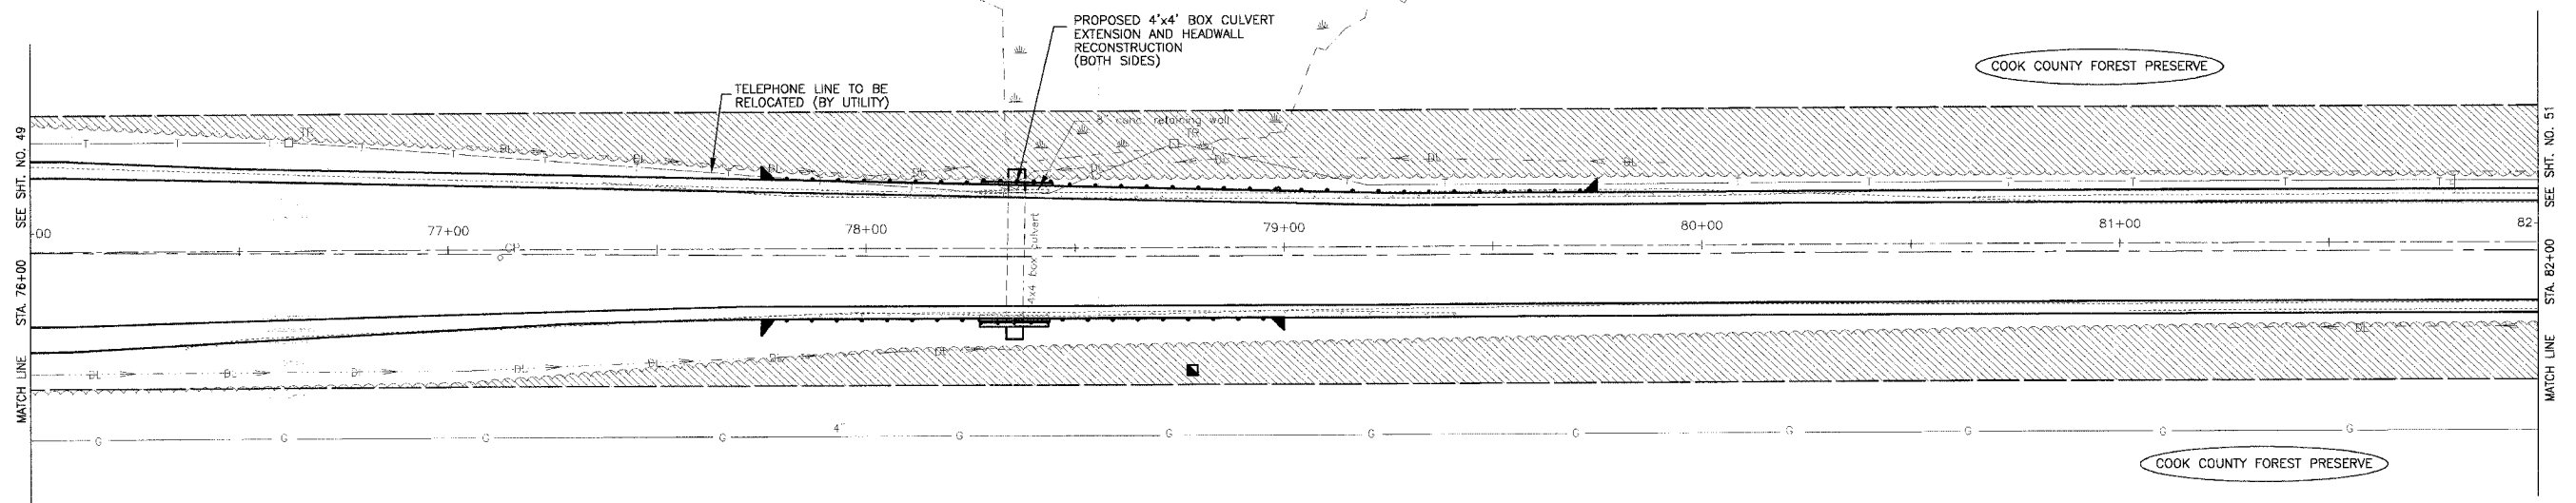


SCALE: 1" = 20'

F.A.I. ROUTE NO.	SECTION	COUNTY	TOTAL SHEETS	SHEET NO.
2774	99-00073-00-WR	COOK	116	50
STA.	TO STA.		FED AID PROJECT	
FED. ROAD DIST. NO. 1	ILLINOIS		CMM-7003 (750)	
CONTRACT NO. 83727				



NOTE:
1. SEE SHEET NO. 32 FOR GEOMETRICS INFORMATION.

OAK PARK AVENUE

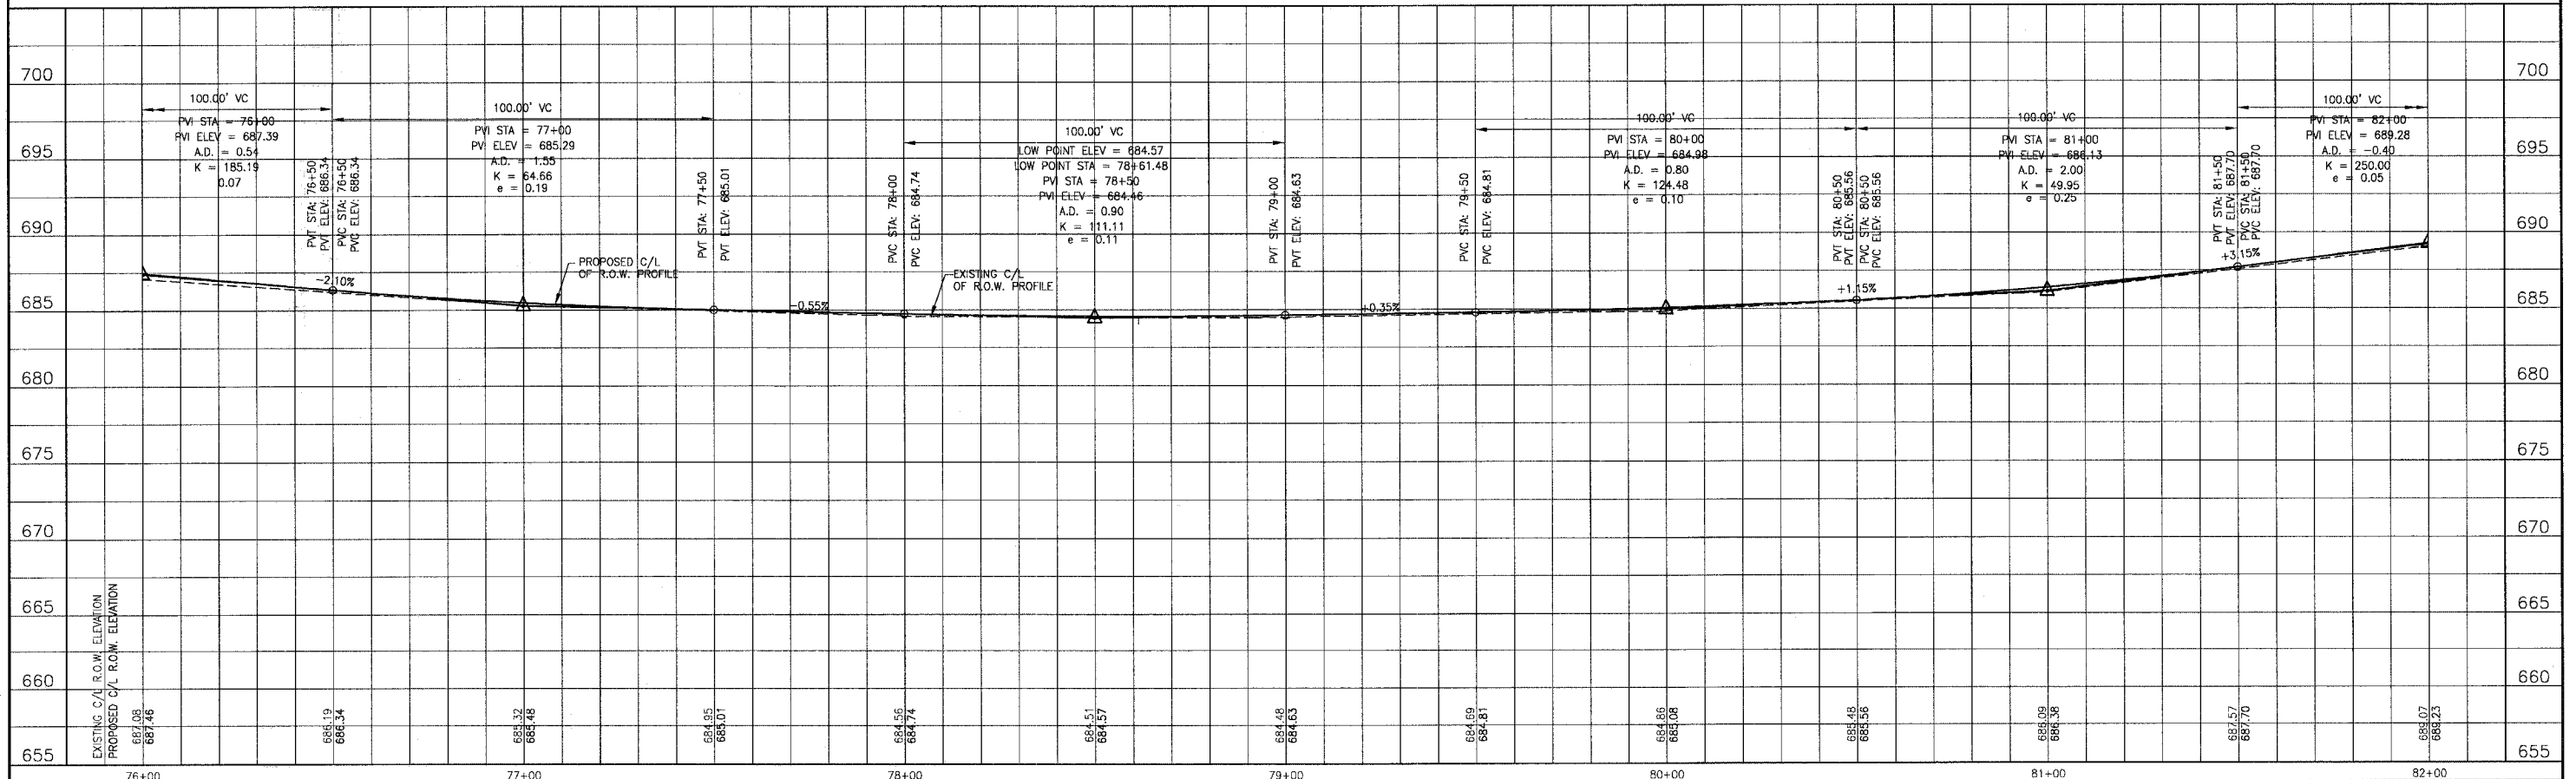

REV. NO.	DATE	DESCRIPTION
1	4-28-06	PER 'DOT AND COOK COUNTY COMMENTS

CONSULTANTS
BAXTER & WOODMAN Consulting Engineers

BAXTER & WOODMAN
Consulting Engineers

Baxter & Woodman
Crystal Lake, Illinois 815.459.1260
Burlington, Wisconsin 262.763.7834
Mokena, Illinois 708.478.2099
DeKalb, Illinois 815.787.9111
Grayslake, Illinois 847.823.5069
Rockford, Illinois 815.489.1551
Plainfield, Illinois 815.609.7425

CITY OF OAK FOREST, ILLINOIS
OAK PARK AVENUE PROJECT

OAK PARK AVENUE
STA. 76+00 TO STA. 82+00
DRAINAGE AND UTILITY PLAN

DESIGNED BY	NJP	SCALE	VERT: 1"=5'
DRAWN BY	UKB	HORIZ: 1"=20'	
CHECKED BY	NJP	PROJECT NO.	020146
DATE	1-20-05	SHEET NO.	50 OF 116

C:\land Projects\2004\WOKENA-DWGS\OAKF\020-46\DWGS\20146-OPRK-DREF.dwg
 Plotted: 4-28-06 @ 10:03am By: 231ukb
 Copyright: © 2004, By Baxter & Woodman, Inc.
 State of Illinois - Professional Design Firm
 License No. ... 184-001121 - Expires 4-30-05