



F.A.U. ROUTE NO.	SECTION	COUNTY	TOTAL SHEETS	SHEET NO.
2774	99-00073-00-WR	COOK	116	55
STA.	TO STA.			
FED. ROAD DIST. NO. 1	ILLINOIS		FED AID PROJECT CMM-7003 (750)	
CONTRACT NO. 83727				

SCALE: 1" = 20'

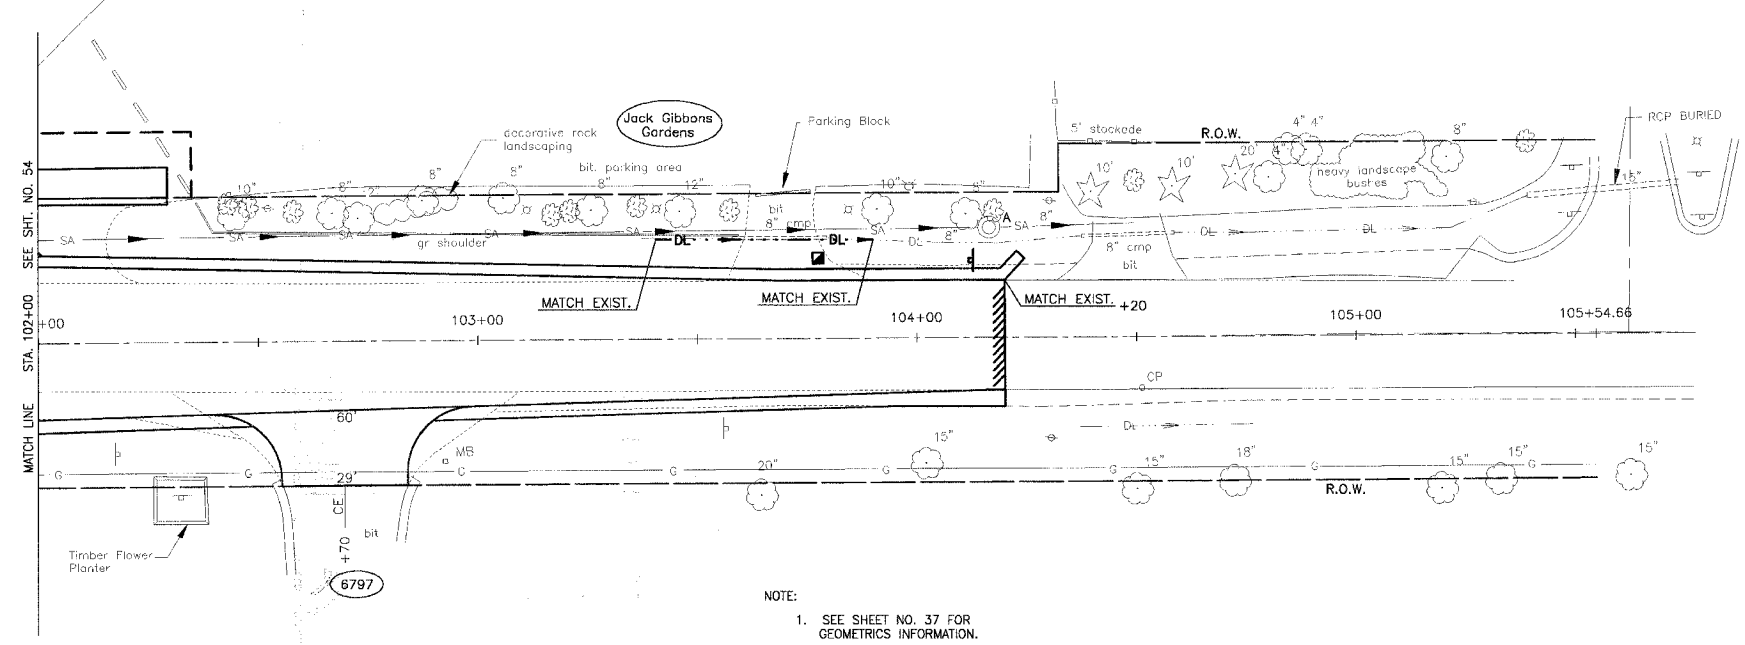

147th STREET

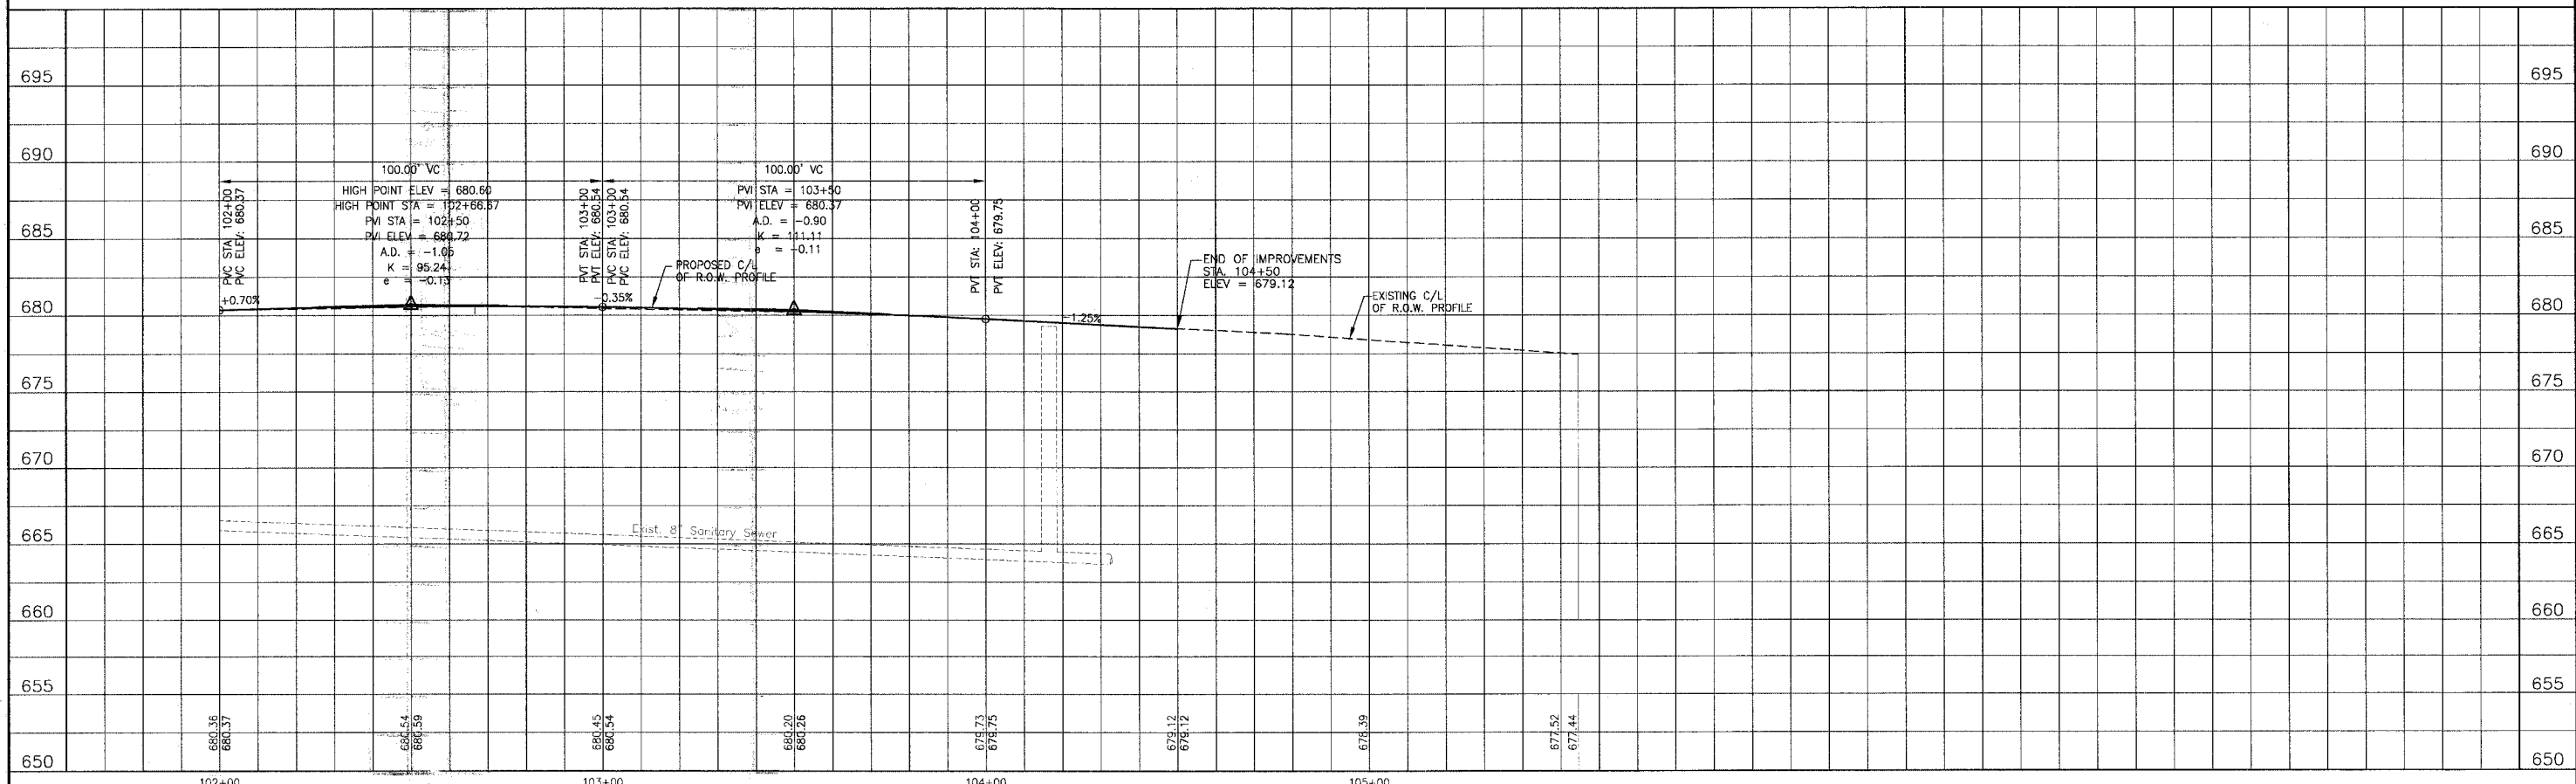

C:\land Projects\2004\WHEMIA-DWGS\OAKFT\00146\DWGS\20146-OPRK-DREF.dwg
 Plotted: 4-26-06 @ 11:29am By: 231ukb
 Copyright: ©2004, By: Baxter & Woodman, Inc.
 State of Illinois - Professional Design Firm
 License No. - 134-001121 - Expires 4-30-05

CONSULTANTS	REV.	DESCRIPTION
	1	4-26-06 PER IDOT AND COOK COUNTY COMMENTS

BAXTER & WOODMAN
 Consulting Engineers

Baxter & Woodman
 Crystal Lake, Illinois 815.459.1260
 Burlington, Wisconsin 262.763.7834
 Mokena, Illinois 708.478.2090
 DeKalb, Illinois 815.787.3111
 Oregonside, Illinois 815.233.5088
 Rockford, Illinois 815.489.1551
 Plainfield, Illinois 815.608.7425

CITY OF OAK FOREST, ILLINOIS
OAK PARK AVENUE PROJECT

147th STREET
STA. 102+00 TO STA. 105+54.66
DRAINAGE AND UTILITY PLAN

DESIGNED BY NJP	SCALE VERT: 1"=5'
DRAWN BY UKB	HORIZ: 1"=20'
CHECKED BY NJP	PROJECT NO. 020146
DATE 1-20-05	SHEET NO. 55 OF 116