


F.A. ROUTE NO.	SECTION	COUNTY	TOTAL SHEETS	SHEET NO.
1640	04-00023-00-BT	COOK	12	8

ILLINOIS PROJECT
C-91-353-04 CONTRACT NO.83849

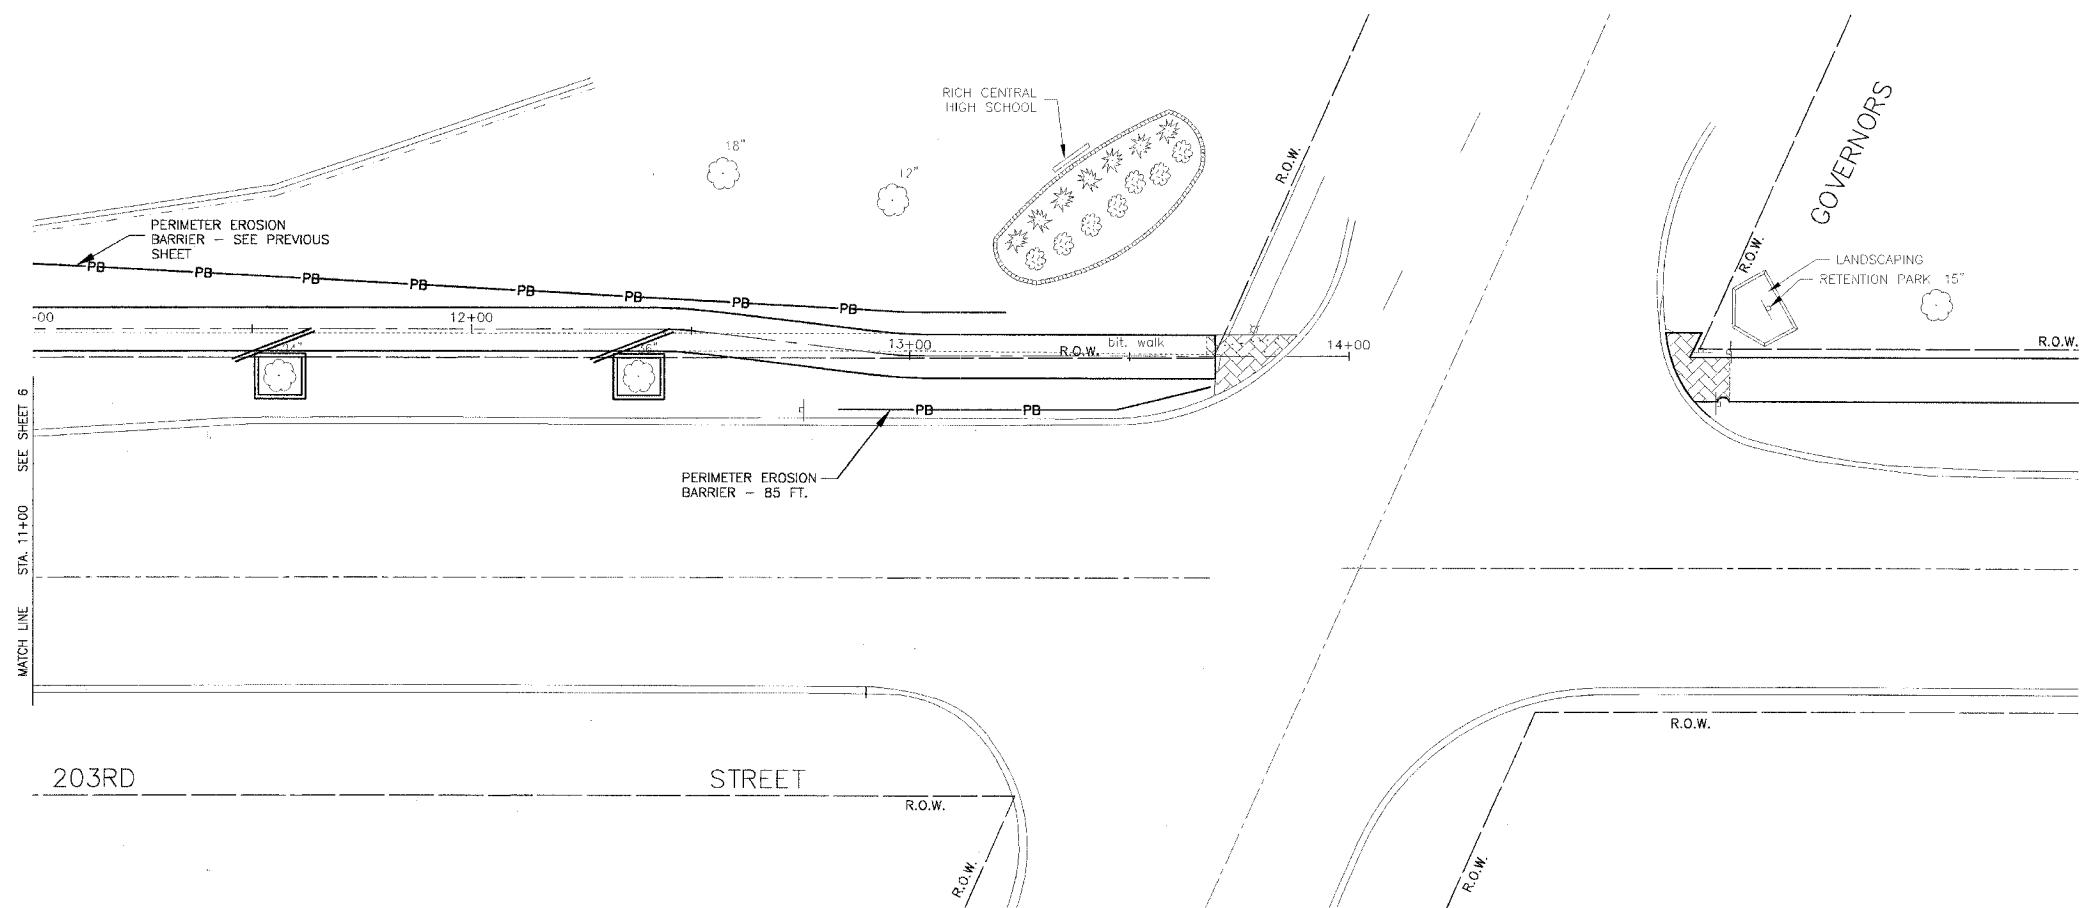

LEGEND

	PERIMETER EROSION BARRIER
	INLET AND PIPE PROTECTION
	SEDIMENT CONTROL DRAINAGE STRUCTURE -- INLET FILTER
	TREE TRUNK PROTECTION
	TREE ROOT PRUNING

COPYRIGHT 2006 BY BAXTER & WOODMAN, INC.
 STATE OF ILLINOIS - PROFESSIONAL ENGINEER JOHN
 WOODMAN, LICENSE NO. 021-00000000

CONSULTANTS	REV. NO.	DATE	DESCRIPTION
	1	02-27-06	PER IDOT REVIEW

* - REFER TO EQUIPMENT MANUFACTURER'S SHOP DRAWINGS

1" = 5' 0" 1" = 2' 3"

50686EROS NJP 02-27-06 13:20

BAXTER & WOODMAN
Consulting Engineers

Baxter & Woodman
 Crystal Lake, Illinois 815.489.1200
 Burlington, Wisconsin 262.783.7834
 Mokena, Illinois 708.478.2090
 DeKalb, Illinois 815.787.3111
 Crayslake, Illinois 847.223.5088
 Rockford, Illinois 815.489.1661

VILLAGE OF OLYMPIA FIELDS, ILLINOIS
203RD STREET BIKEWAY

EROSION CONTROL PLAN
STA. 11+00 TO STA. 14+00

DESIGNED BY MCU	SCALE AS NOTED
DRAWN BY NJP	PROJECT NO. 050686
CHECKED BY NJP	SHEET NO. 8 OF 12
DATE 12-12-05	