


| F.A.P. RTE. | SECTION | COUNTY | TOTAL SHEETS | SHEET NO. |
|---------------------|--------------|---------------------------|--------------|-----------|
| 669 | 11W-3,RS-8,* | TAZEWELL | 442 | 223 |
| STA. 320+50 | | TO STA. 326+00 | | |
| FED. ROAD DIST. NO. | | ILLINOIS FED. AID PROJECT | | |

• 11BR-1, 11BR-2

MATCH LINE STATION 320+50

MATCH LINE STATION 326+00

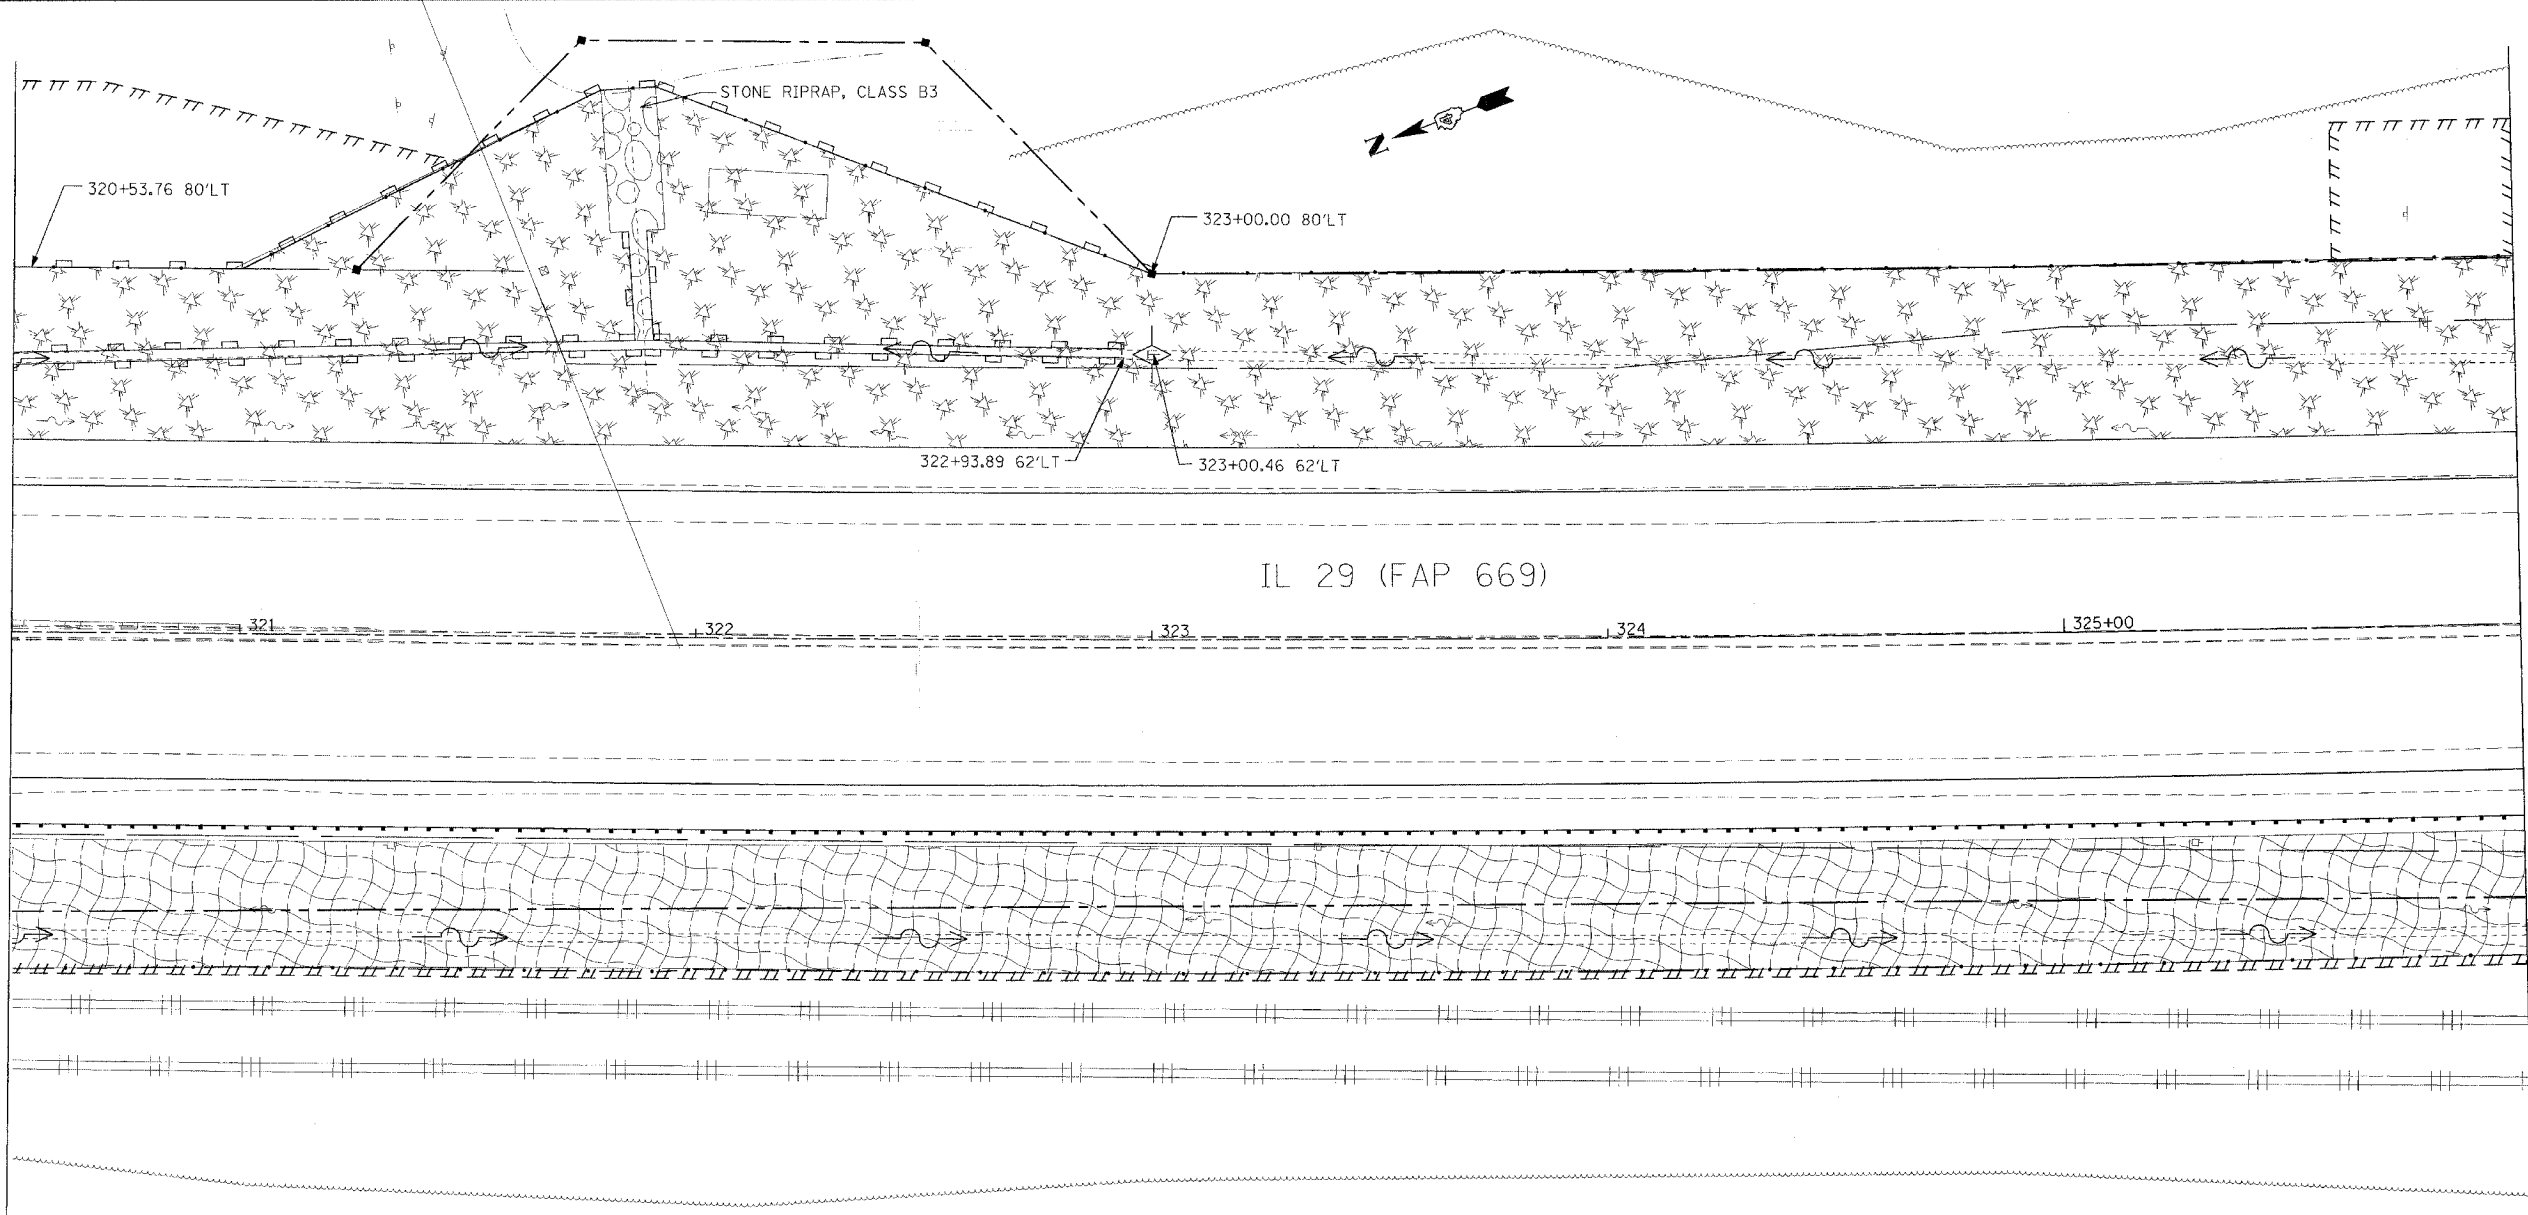


LEGEND

| | | | |
|--|---------------------------|--|-------------------------------|
| | SEDIMENT BASIN | | EROSION CONTROL BLANKET |
| | INLET AND PIPE PROTECTION | | STONE RIPRAP, CLASS SPECIFIED |
| | PERIMETER EROSION BARRIER | | FABRIC FORMED REVETMENT MAT |
| | TEMPORARY DITCH CHECK | | MULCH, METHOD 2 |
| | LIMITS OF CONSTRUCTION | | SODDING |

General Notes

1. ALL PERMANENT EROSION CONTROL MEASURES SHALL BE CONSTRUCTED AS SOON AS PRACTICAL.
2. TEMPORARY SEEDING SHALL BE PLACED WHEN THE GROUND HAS BEEN DISTURBED AND PLACEMENT OF PERMANENT SEEDING IS NOT PRACTICAL OR AS DIRECTED BY THE ENGINEER.
3. PLACE SEEDING, CLASS 2A IN AREAS USING MULCH, METHOD 2 AND EROSION CONTROL BLANKET.
4. CONTACT THE DISTRICT 4 LANDSCAPE ARCHITECT AT (309) 671-4484 FOR TREE PLANTING LOCATIONS AT LEAST 2 WEEKS PRIOR TO PLANTING TREES.

 

| REVISIONS | |
|-----------|------|
| NAME | DATE |
| | |
| | |
| | |
| | |
| | |
| | |
| | |
| | |
| | |
| | |

ILLINOIS DEPARTMENT OF TRANSPORTATION
EROSION CONTROL & LANDSCAPING PLANS

SCALE: VERT. _____
HORIZ. _____
DATE _____ DRAWN BY _____
CHECKED BY _____