
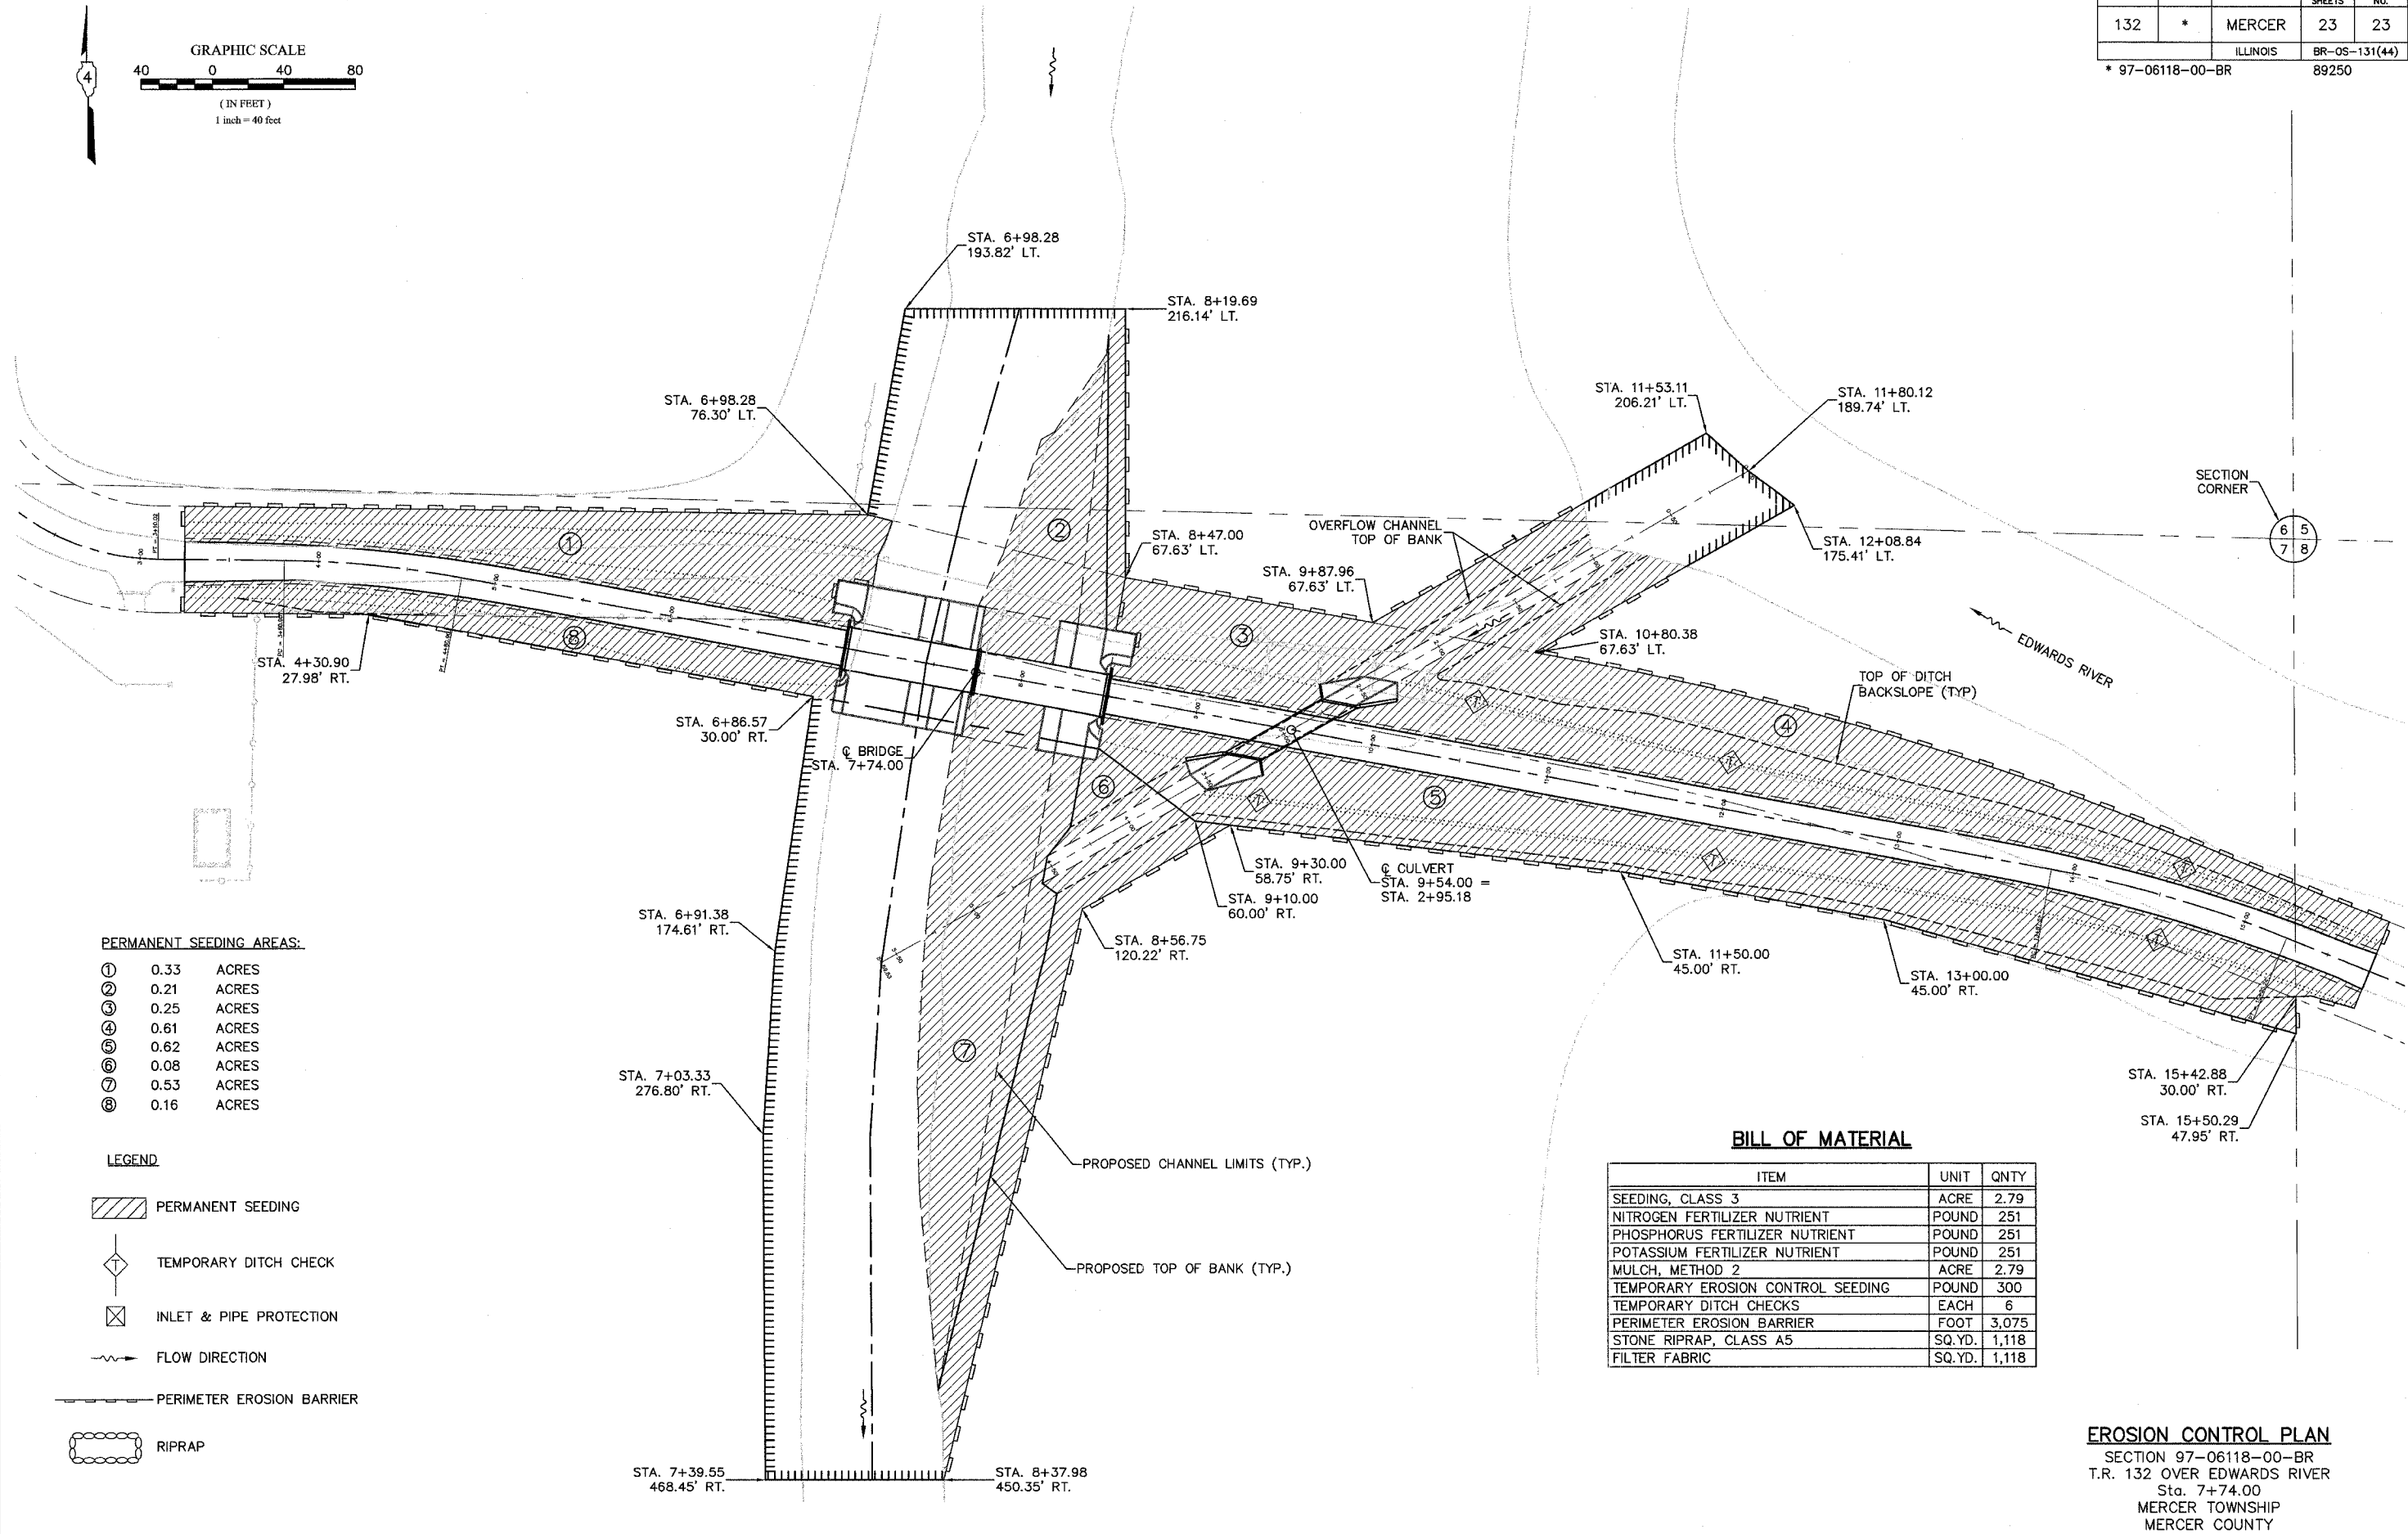


ROUTE NO.	SECTION	COUNTY	TOTAL SHEETS	SHEET NO.
132	*	MERCER	23	23
ILLINOIS			BR-OS-131(44)	
* 97-06118-00-BR			89250	

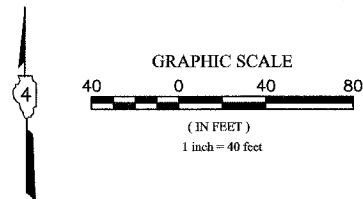

PERMANENT SEEDING AREAS:

①	0.33	ACRES
②	0.21	ACRES
③	0.25	ACRES
④	0.61	ACRES
⑤	0.62	ACRES
⑥	0.08	ACRES
⑦	0.53	ACRES
⑧	0.16	ACRES

LEGEND

- PERMANENT SEEDING
- TEMPORARY DITCH CHECK
- INLET & PIPE PROTECTION
- FLOW DIRECTION
- PERIMETER EROSION BARRIER
- RIPRAP

BILL OF MATERIAL

ITEM	UNIT	QNTY
SEEDING, CLASS 3	ACRE	2.79
NITROGEN FERTILIZER NUTRIENT	POUND	251
PHOSPHORUS FERTILIZER NUTRIENT	POUND	251
POTASSIUM FERTILIZER NUTRIENT	POUND	251
MULCH, METHOD 2	ACRE	2.79
TEMPORARY EROSION CONTROL SEEDING	POUND	300
TEMPORARY DITCH CHECKS	EACH	6
PERIMETER EROSION BARRIER	FOOT	3,075
STONE RIPRAP, CLASS A5	SQ.YD.	1,118
FILTER FABRIC	SQ.YD.	1,118

EROSION CONTROL PLAN
 SECTION 97-06118-00-BR
 T.R. 132 OVER EDWARDS RIVER
 Sta. 7+74.00
 MERCER TOWNSHIP
 MERCER COUNTY