


# STATE OF ILLINOIS DEPARTMENT OF TRANSPORTATION DIVISION OF HIGHWAYS PLANS FOR PROPOSED HIGHWAY BRIDGE PROGRAM

ROUTE NO. C.H. 7	SECTION 03-00016 -00-BR	COUNTY TAZEWELL	TOTAL SHEETS 23	SHEET NO. 1
FED. ROAD DIST. NO.		ILLINOIS	FED. AID PROJECT	

CONTRACT NO. 89296

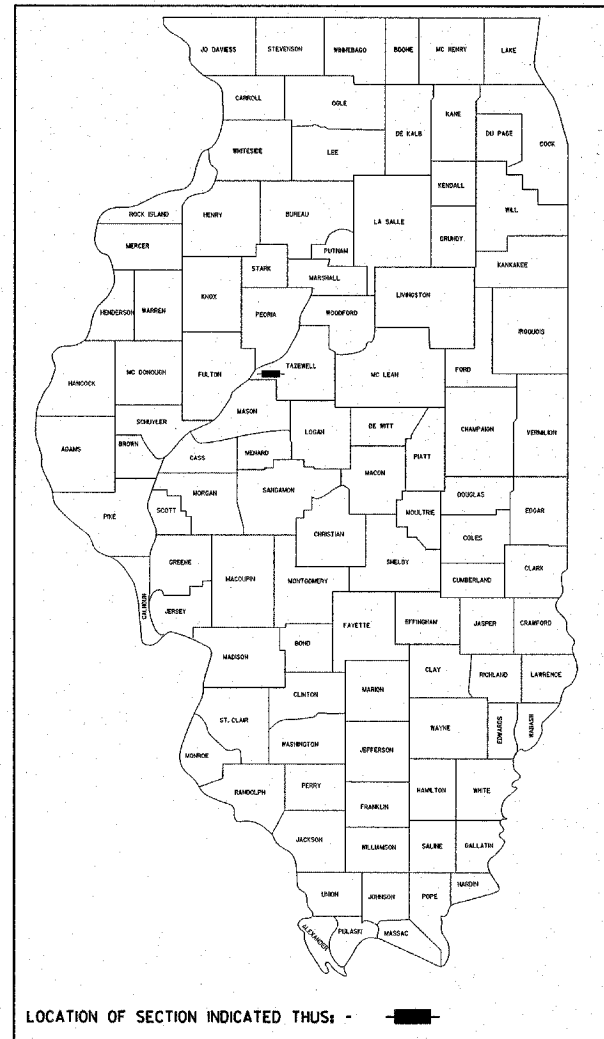

LOCATION OF SECTION INDICATED THUS: - [Black Box] -

- INDEX OF SHEETS**
1. COVER SHEET
  2. SUMMARY OF QUANTITIES AND GENERAL NOTES
  3. SCHEDULE OF QUANTITIES
  4. TYPICAL CROSS SECTIONS
  5. PLAN AND PROFILE - MAINLINE
  6. PLAN AND PROFILE - SIDE ROAD
  7. ROADWAY DETAILS
  - 8.-11. STATION CROSS SECTIONS - MAINLINE
  - 12.-14. STATION CROSS SECTIONS - SIDE ROAD
  - 15.-21. BRIDGE PLANS
  - 22.-23. BORINGS
- HIGHWAY STANDARDS:
- 420401-05 BRIDGE APPROACH PAVEMENT
  - 515001-02 NAME PLATE FOR BRIDGES
  - 630001-06 STEEL PLATE BEAM GUARDRAIL
  - 630301-03 SHOULDER WIDENING FOR TYPE 1 (SPECIAL) GUARDRAIL TERMINALS
  - 631026-02 TRAFFIC BARRIER TERMINAL, TYPE 5 AND 5A
  - 701301-02 LANE CLOSURE, 2L, 2W, SHORT TIME OPERATIONS
  - 702001-06 TRAFFIC CONTROL DEVICES
  - BLR 21-6 TYPICAL APPLICATION OF TRAFFIC CONTROL DEVICES FOR CONSTRUCTION ON RURAL LOCAL HIGHWAYS

SCALES

PLAN	0' = 1" = 50'
PROFILE HORIZ.	0' = 1" = 50'
PROFILE VERT.	0' = 1" = 5'
CROSS SECTIONS	0' = 1" = 5'

## PROJECT BRS-1481(104) SECTION 03-00016-00-BR F.A.S. 1481 / C.H. 7 / TOWNLINE ROAD TAZEWELL COUNTY STRUCTURE NO. 090-3237 C-94-082-03


**UTILITIES**

SBC  
2315 NORTH KNOXVILLE AVENUE  
PEORIA, IL 61604  
ATTN: STEVE BATEMAN  
(309) 686-3330

AMEREN / CILCO  
300 LIBERTY STREET  
PEORIA, IL 61602  
309-693-4730

C.H.7 TOWNLINE ROAD  
DESIGN FUNCTIONAL CLASSIFICATION:  
MAJOR COLLECTOR NON URBAN  
DESIGN TRAFFIC: 2000 ADT  
DESIGN SPEED: 50 M.P.H.


HERRMAN ROAD  
DESIGN FUNCTIONAL CLASSIFICATION:  
LOCAL ROAD  
DESIGN TRAFFIC: 250-400 ADT  
DESIGN SPEED: 30 M.P.H.

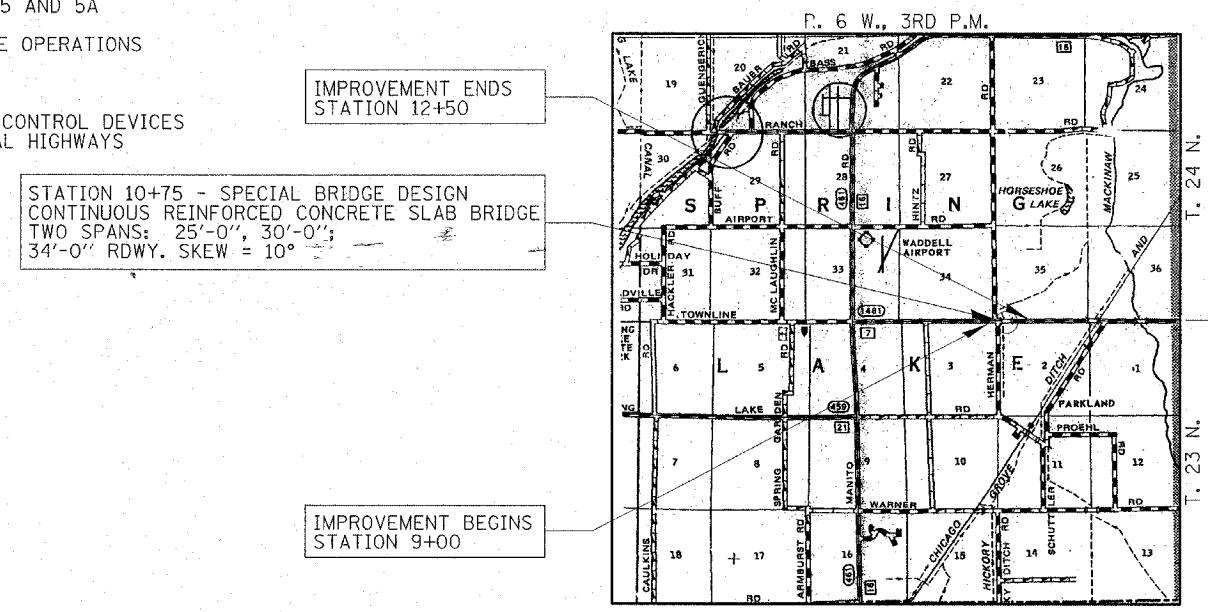

**LAYOUT**

APPROXIMATE SCALE: 0 = 1 MILE

NET LENGTH OF SECTION = 350.00 FEET = 0.066 MILES

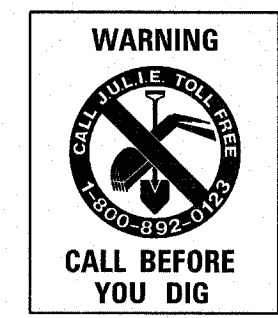

APPROVED	<i>March 24</i>	20
	<i>John C. Anderson</i>	COUNTY ENGINEER
PASSED	<i>April 18</i>	20
	<i>Robert Lohalle</i>	DISTRICT FOUR ENGINEER OF LOCAL ROADS & STREETS
Releasing For Bld Based on Limited Review	<i>APRIL 19</i>	20
	<i>John W. Meekin</i>	DEPUTY DIRECTOR OF HIGHWAYS, REGION THREE ENGINEER
	STATE OF ILLINOIS DEPARTMENT OF TRANSPORTATION	

DATE: *March 22, 2006*

BY: *Steven W. Meekin*

LICENSE EXPIRES: NOVEMBER 30, 2007

LICENSE NO. 50051

STEVEN W. MEGGINS  
50051 LICENSED PROFESSIONAL ENGINEER OF ILLINOIS

**HLR**

Rice, Berry and Associates  
A Division of Hampton, Lenzini and Renwick, Inc.  
Civil & Structural Engineer  
3085 Stevenson Drive  
Suite 201  
Springfield, Illinois 62703  
217-546-3400

Account Number 12-91-0014-1  
P.O. Box 1036  
DuQuoin, Illinois 62832  
618-790-4637