
 


DETAIL OF ACROSS ROAD BOX CULVERT
STATION 484+94.18

484+77 EXISTING S.N. 010-8320
BOX CULVERT 2 @ 5 1/2' x 4'
45° SKEW
REMOVAL OF EXISTING STRUCTURE NO. 1 = 1.0 EACH

F.A.P. RTE.	SECTION	COUNTY	TOTAL SHEETS	SHEET NO.
709	*	**	72	45
STA.		TO STA.		
FED. ROAD DIST. NO.		ILLINOIS FED. AID PROJECT		
* 113(RS-5,BR) & 114RS-2 ** CHAMPAIGN & VERMILION CONTRACT NO. 90864				

DATE	BY
DATE	BY
DATE	BY

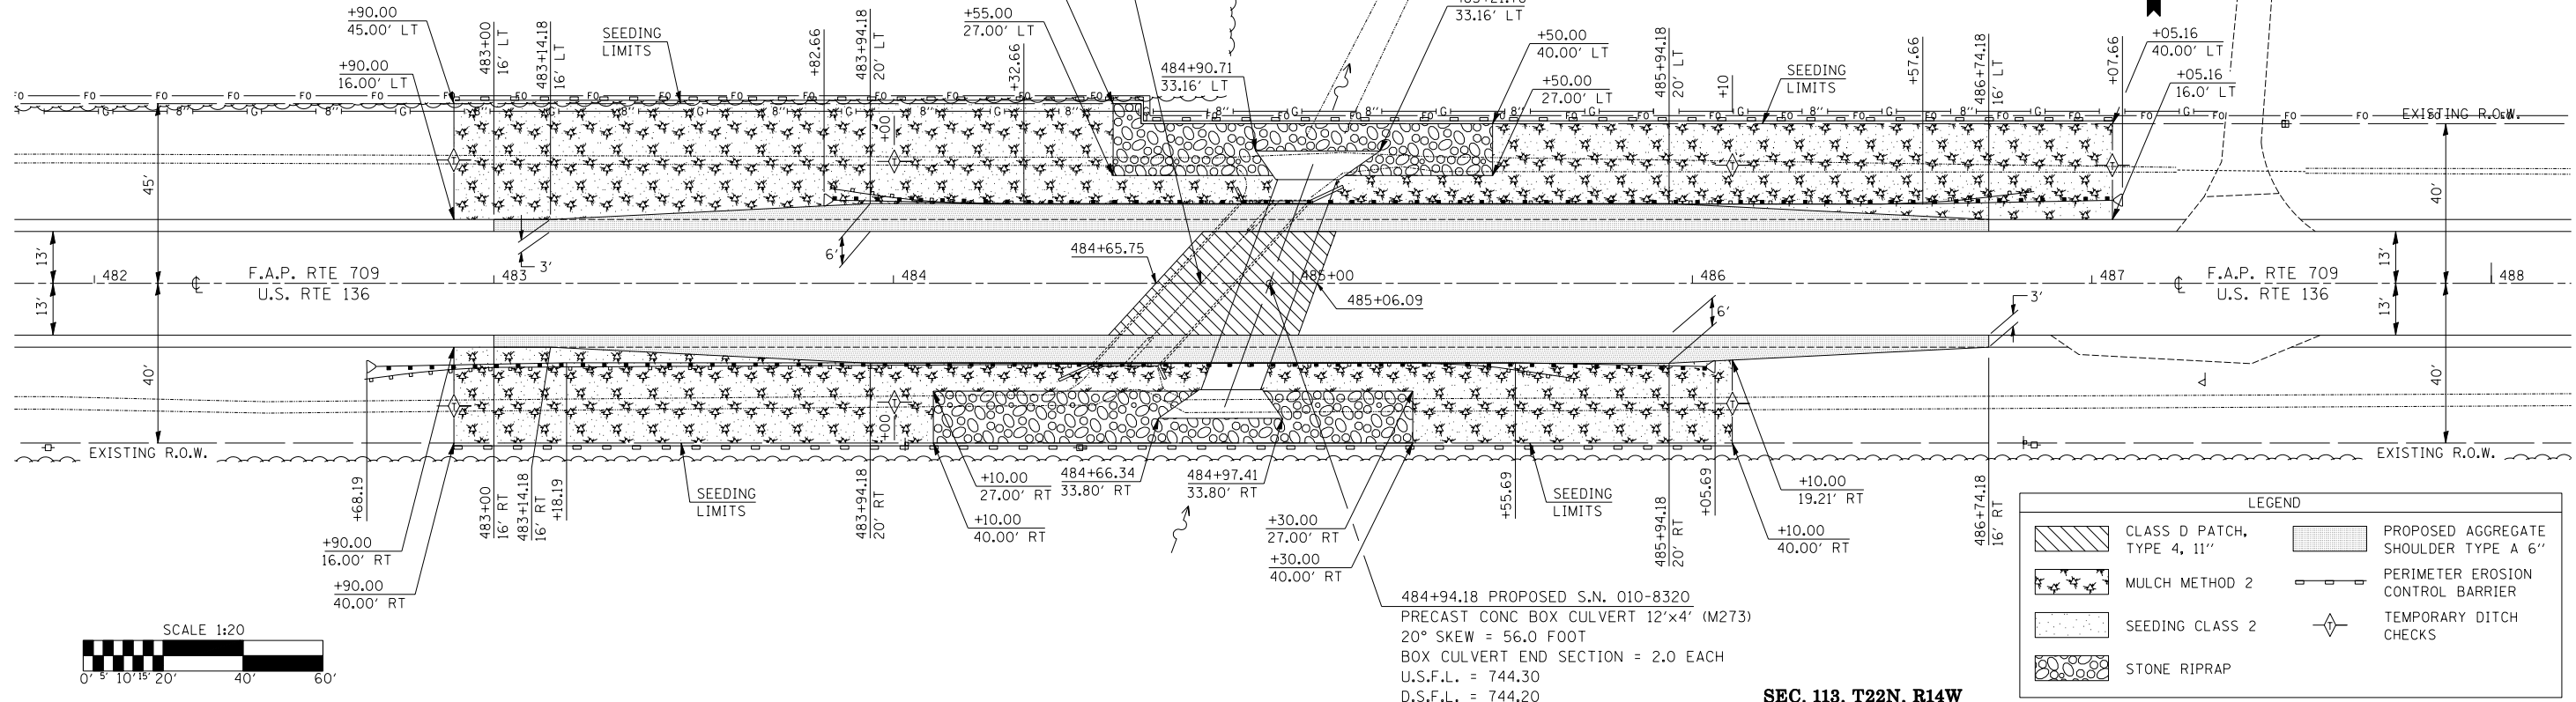

LEGEND

	CLASS D PATCH, TYPE 4, 11"		PROPOSED AGGREGATE SHOULDER TYPE A 6"
	MULCH METHOD 2		PERIMETER EROSION CONTROL BARRIER
	SEEDING CLASS 2		TEMPORARY DITCH CHECKS
	STONE RIPRAP		

484+94.18 PROPOSED S.N. 010-8320
PRECAST CONC BOX CULVERT 12'x4' (M273)
20° SKEW = 56.0 FOOT
BOX CULVERT END SECTION = 2.0 EACH
U.S.F.L. = 744.30
D.S.F.L. = 744.20

SEC. 113, T22N, R14W

DATE	BY
DATE	BY
DATE	BY

