

CONTRACT NO. 9/263

**THOUVENOT,
WADE &
MOERCHEN, INC.**
ENGINEERS • SURVEYORS • PLANNERS





- CORPORATE OFFICE**
4940 OLD COLLINSVILLE RD.
SWANSEA, ILLINOIS 62226
TEL (618) 624-4488
FAX (618) 624-6688
corp@twm-inc.com
- WATERLOO OFFICE**
113 SOUTH MAIN STREET
WATERLOO, ILLINOIS 62298
TEL (618) 939-5050
FAX (618) 939-3938
waterloo@twm-inc.com
- ST. LOUIS OFFICE**
1001 CRAIG ROAD, SUITE 260
ST. LOUIS, MISSOURI 63146
TEL (314) 236-5052
FAX (314) 872-2194
stlouis@twm-inc.com

PROFESSIONAL REGISTRATIONS	LICENSE NO.
ILLINOIS PROFESSIONAL DESIGN FIRM	184-000220
PROFESSIONAL ENGINEERING CORP.	62-000370
PROFESSIONAL STRUCTURAL ENGR. CORP.	01-000002
ILLINOIS PROF. LAND SURVEYING CORP.	048-000029
MISSOURI PROFESSIONAL ENGR. CORP.	NC 000528
MISSOURI LAND SURVEYING CORP.	NC 000346

Renewal Date: _____
Signature Date: _____

STATEMENT OF RESPONSIBILITY
I hereby confirm that the document herein to be authorized by my seal is restricted to this sheet, and I hereby disclaim any responsibility for all other drawings, specifications, estimates, reports or other documents or instruments relating to or intended to be utilized for any other part of the architectural, engineering or survey project.

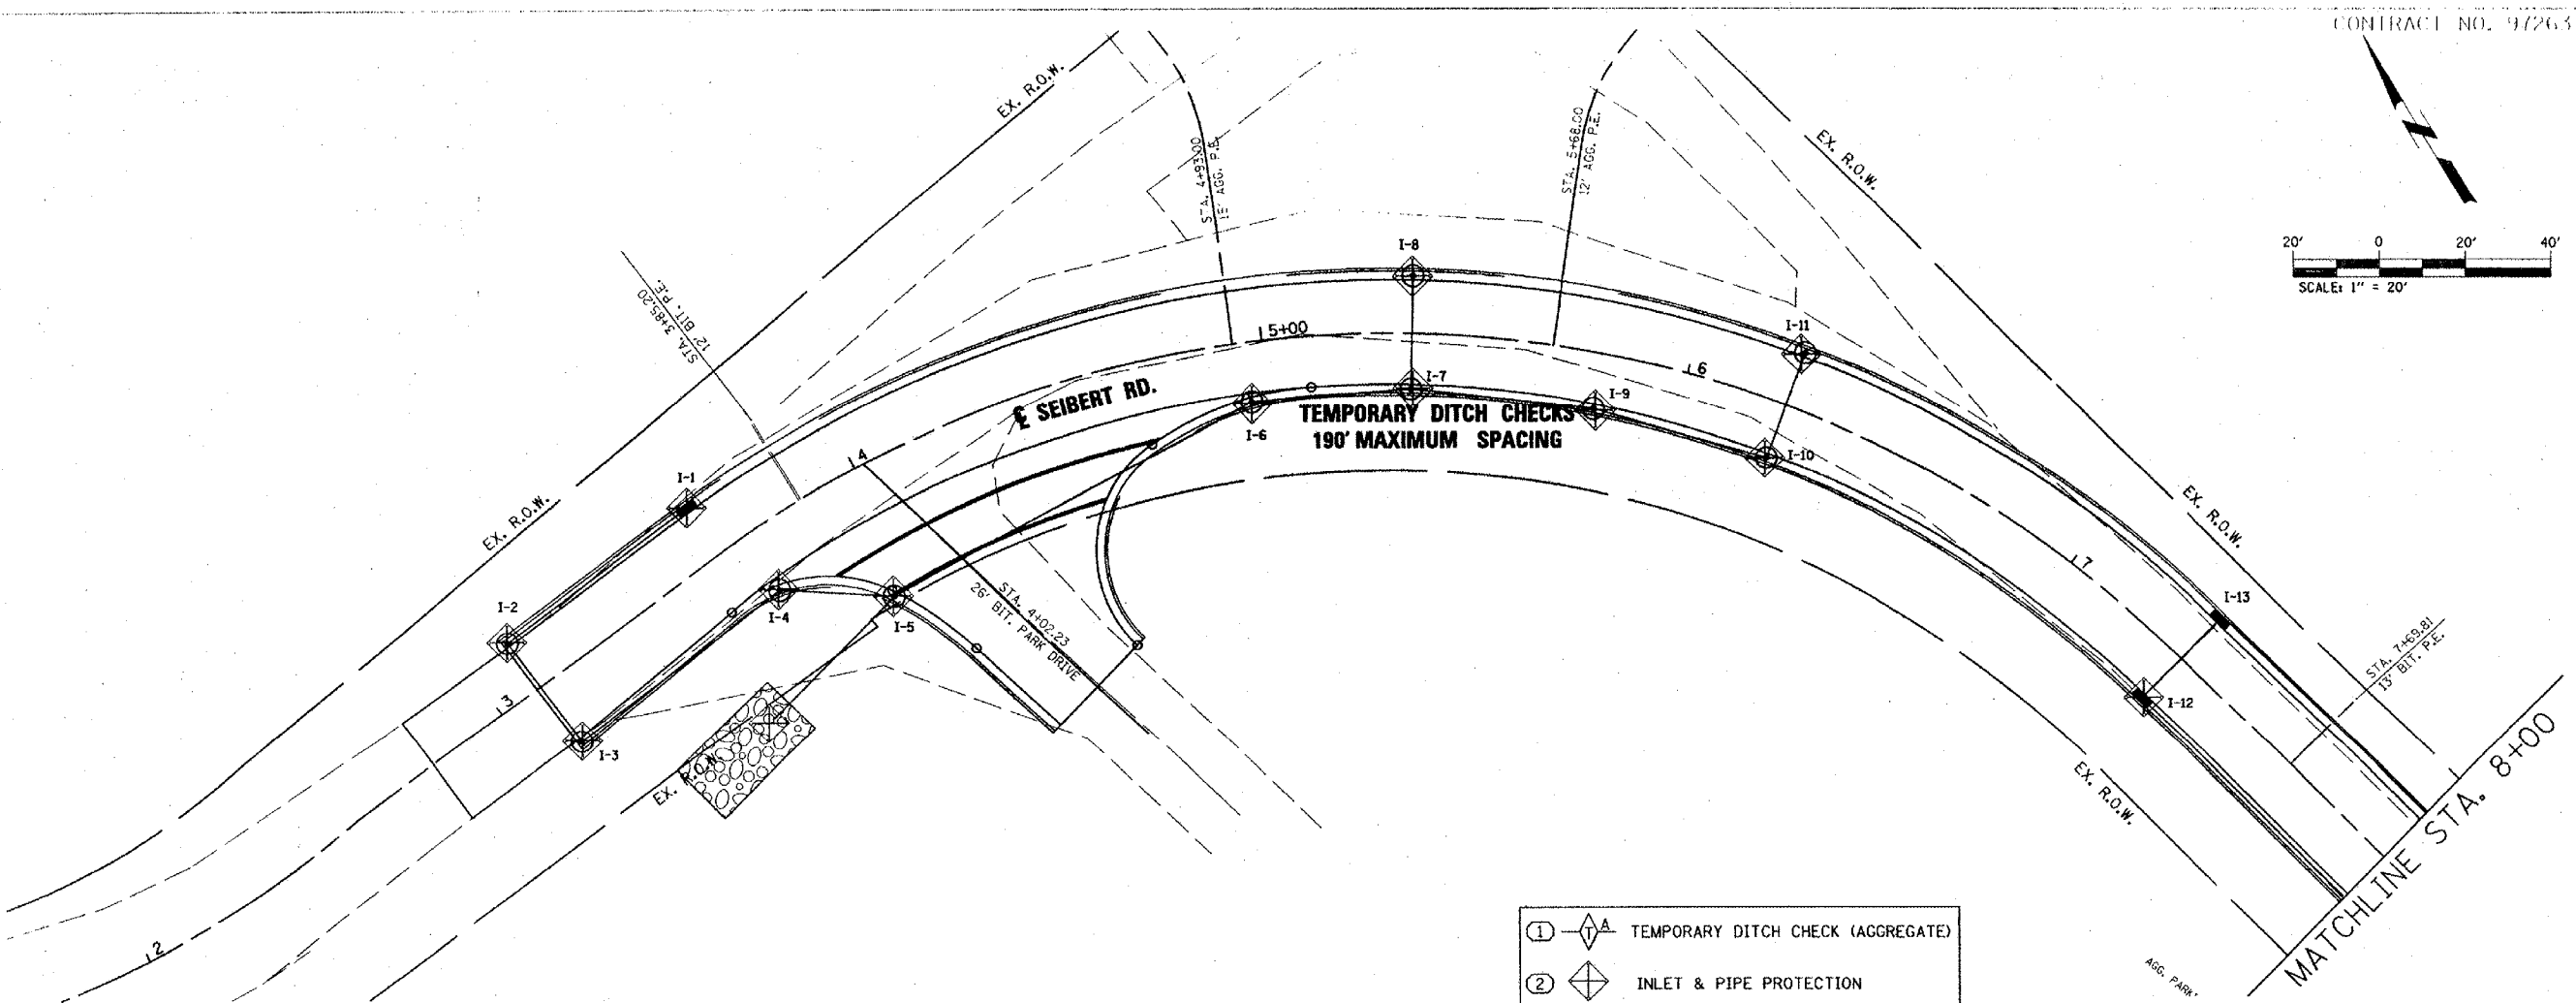 


- ① TEMPORARY DITCH CHECK (AGGREGATE)
- ② INLET & PIPE PROTECTION


PLAN	DATE
DESIGNED BY: _____	_____
CHECKED BY: _____	_____
DATE: _____	_____

PROFILE	DATE
DESIGNED BY: _____	_____
CHECKED BY: _____	_____
DATE: _____	_____

CONTRACT NO. 9/263

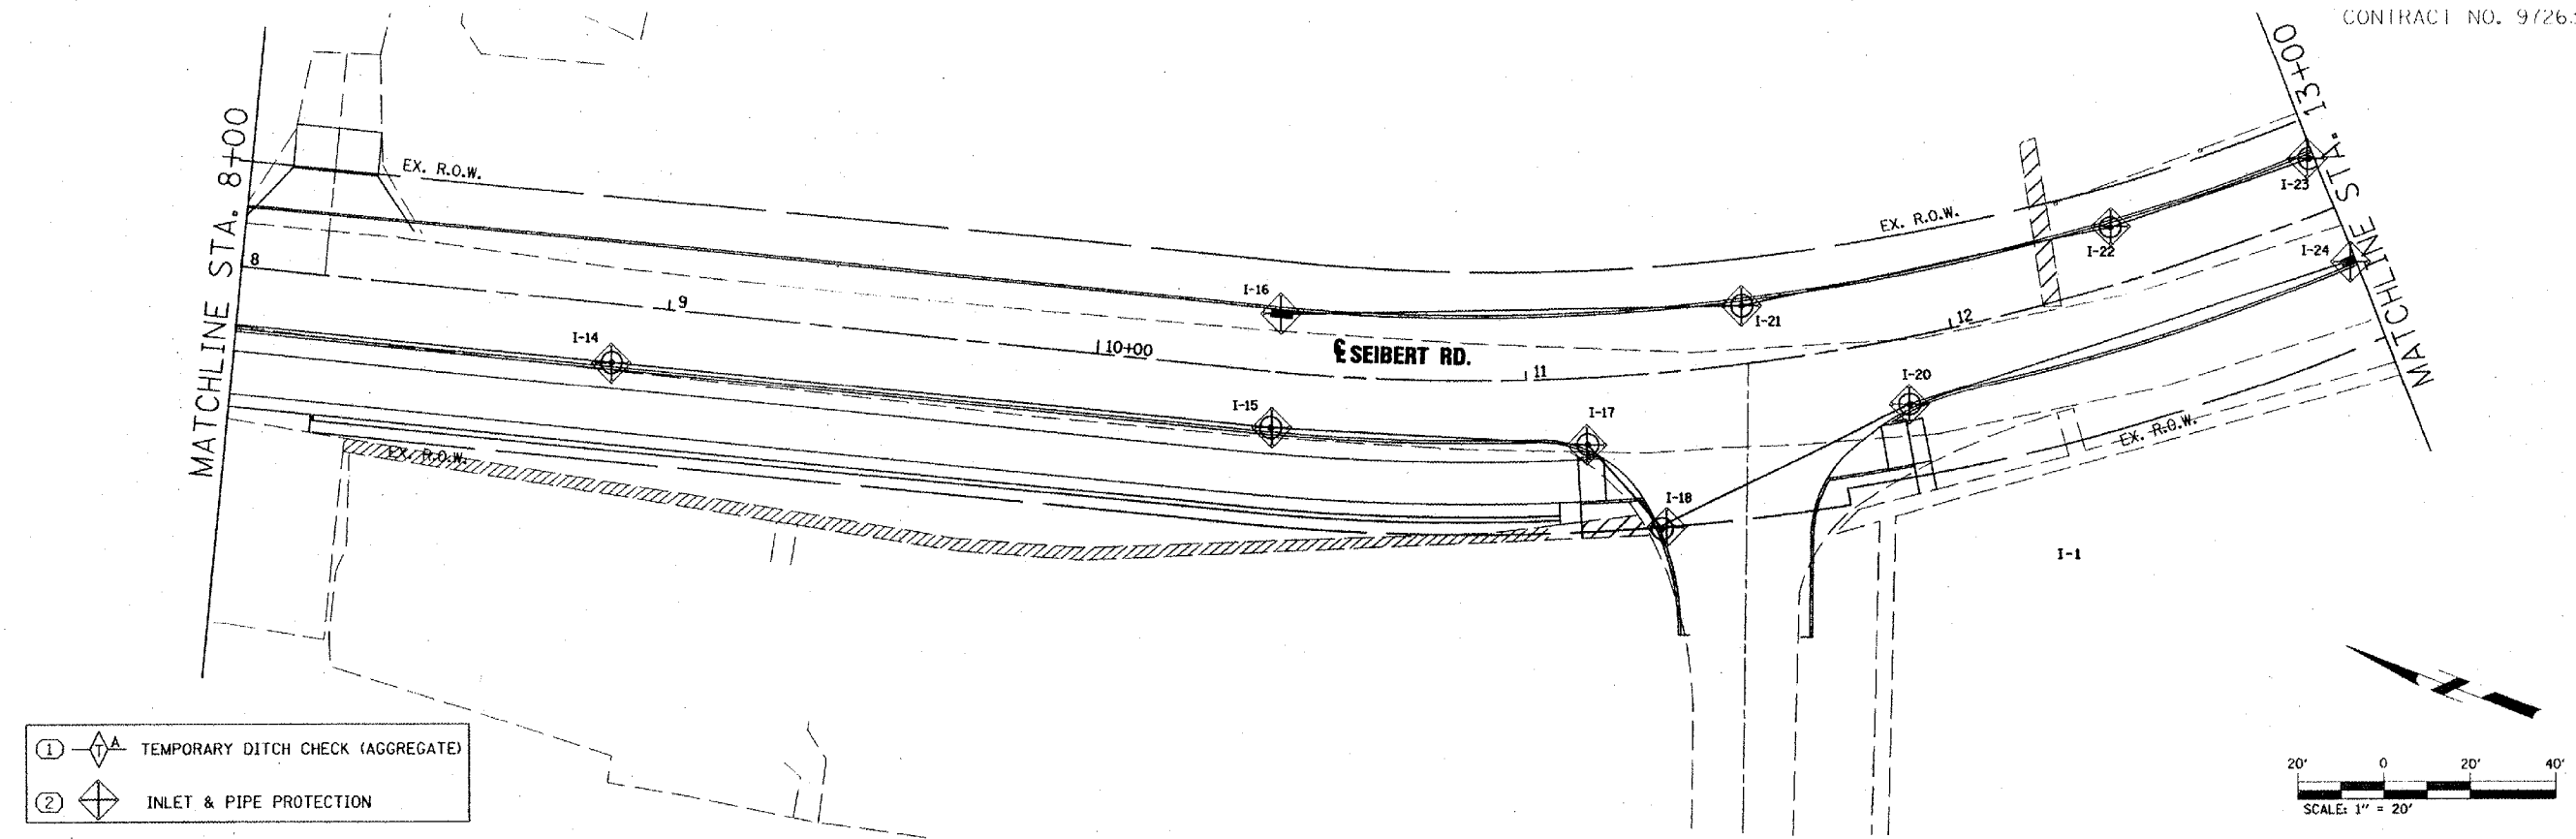

- ① TEMPORARY DITCH CHECK (AGGREGATE)
- ② INLET & PIPE PROTECTION

 

**TEMPORARY EROSION CONTROL
DETAILS**

PROJECT:
**SEIBERT RD. RECONSTRUCTION
PHASE I
VILLAGE OF SHILOH
ST. CLAIR COUNTY, ILLINOIS**

REV.	DATE	DESCRIPTION
△	//	
△	//	

DRAWN BY: _____	24
DESIGNED BY: _____	
CHECKED BY: _____	
APPROVED BY: _____	
PROJECT NUMBER: _____	OF 46 SHEETS

- ISSUED FOR REVIEW
- ISSUED FOR BIDDING
- ISSUED FOR CONSTR.
- RECORD DRAWING

8/1/05