

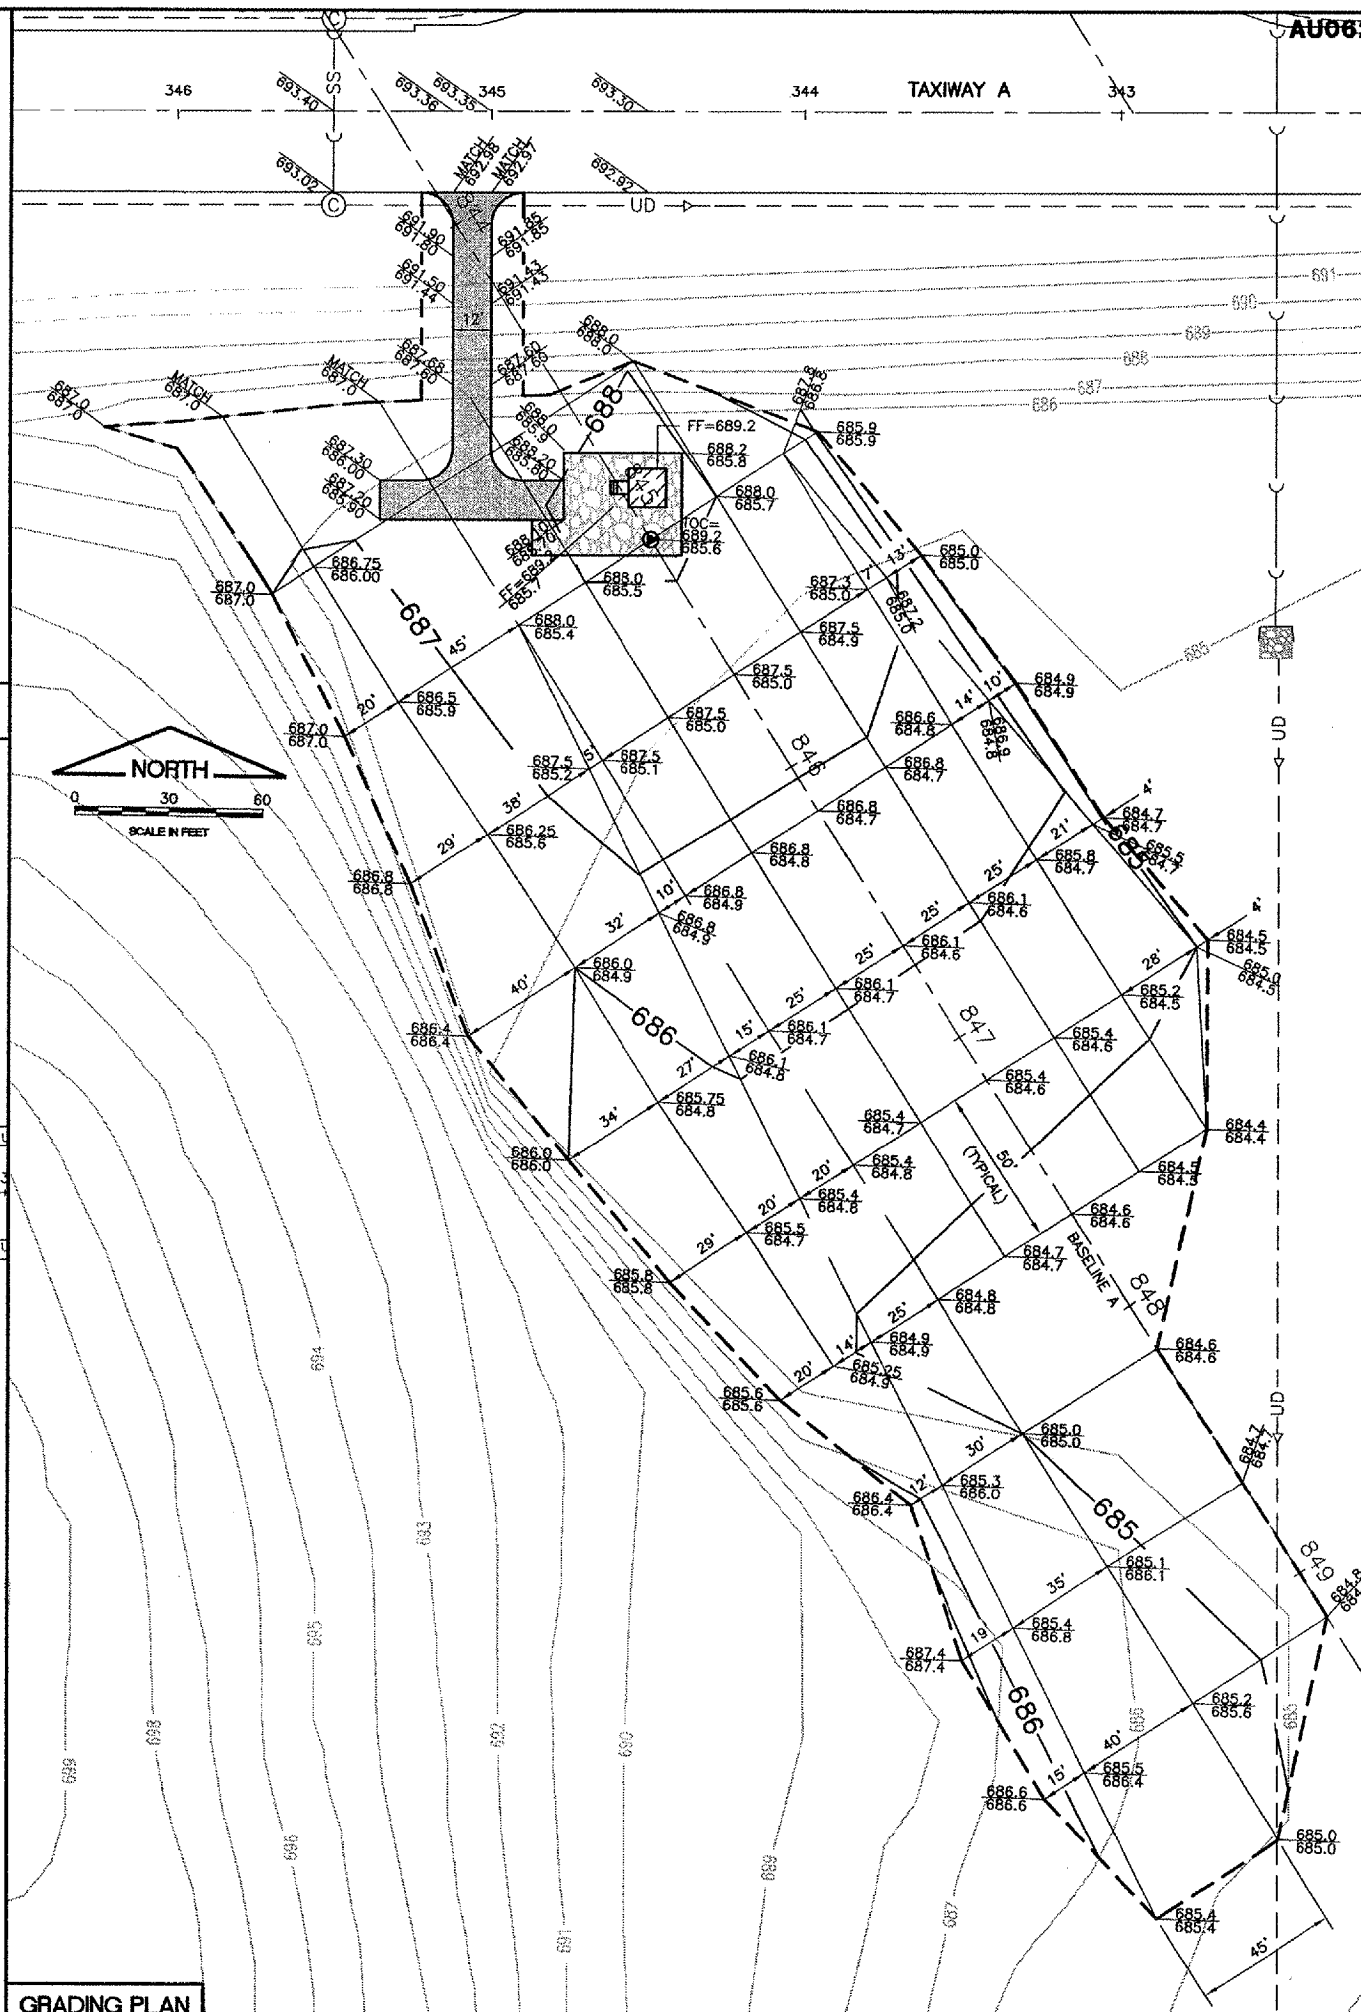


- LEGEND**
- NEW/EXISTING END SECTION
  - NEW GLIDESLOPE SHELTER
  - NEW GLIDESLOPE ANTENNA
  - NEW BITUMINOUS PAVEMENT
  - NEW 6" THICK AGGREGATE MAINTENANCE AREA
  - NEW ELEVATION (613.60)  
PROPOSED ELEVATION (613.45)
  - NEW GRADING LIMITS
  - EXISTING CONTOUR
  - PROPOSED CONTOUR

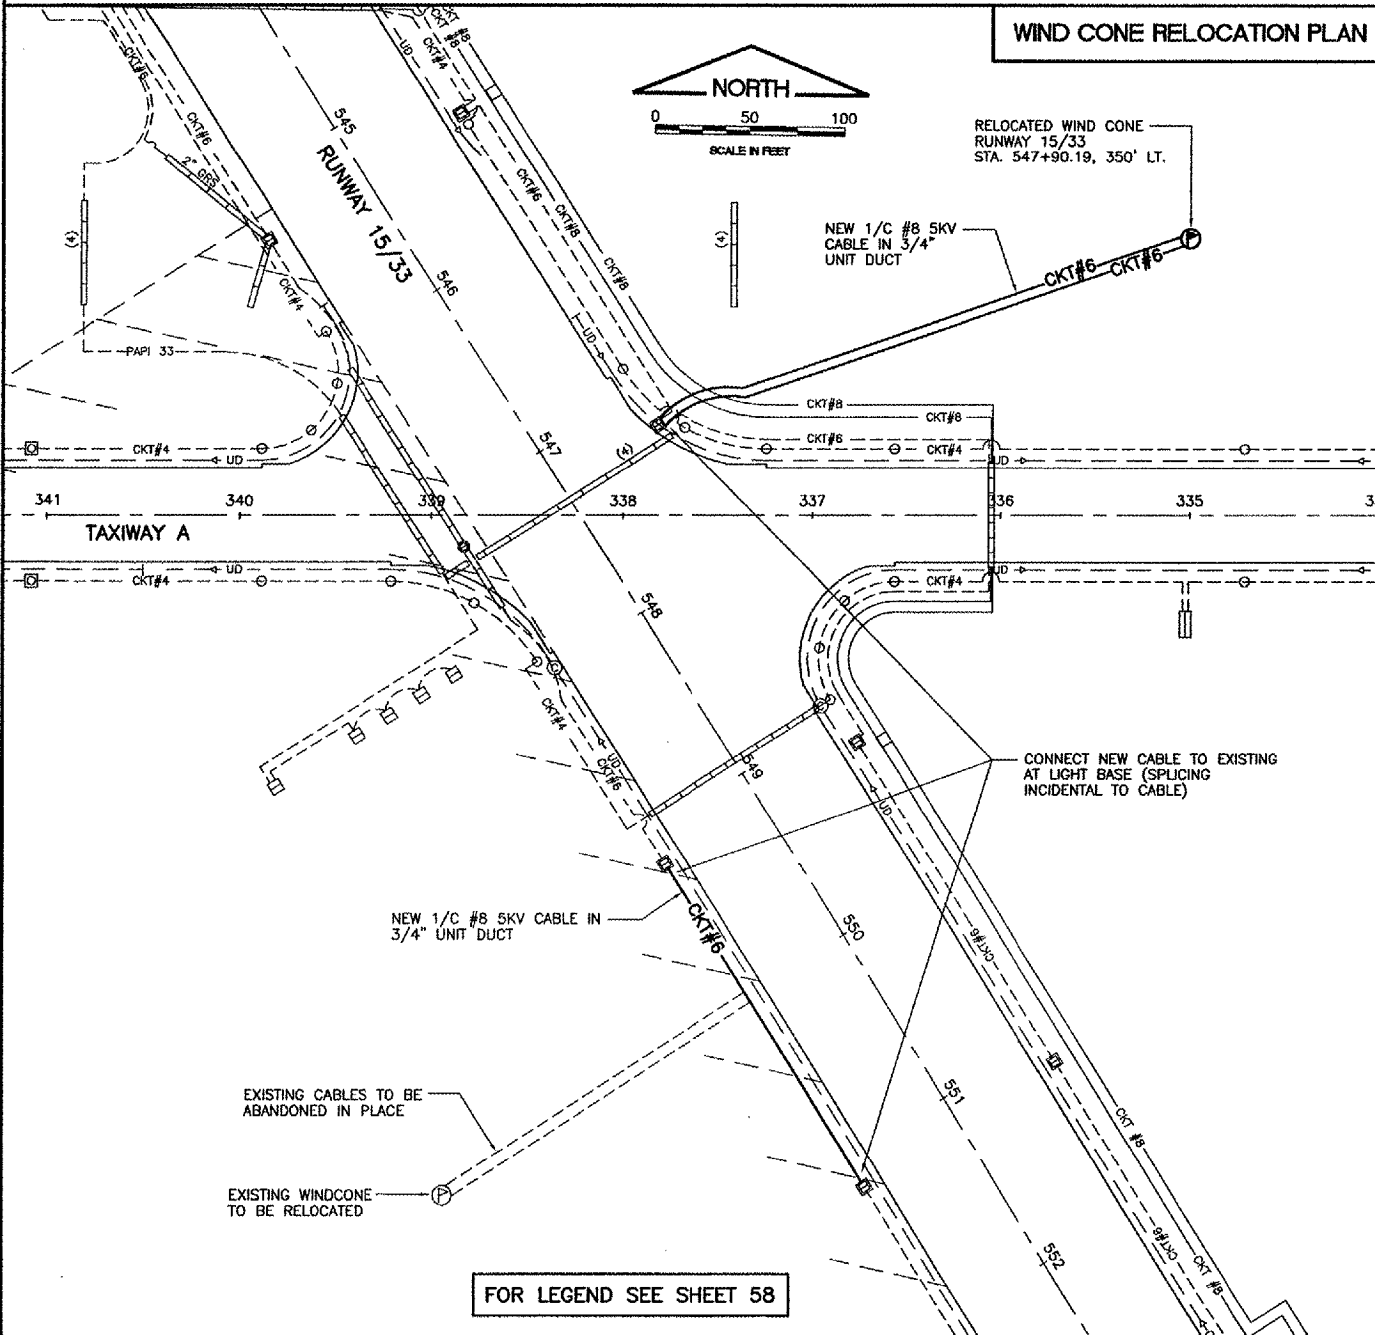

**AU062**  
 PATH: K:\0428504\DRAW\SHEETS  
 FILE: glide--33.DWG  
 UPDATE BY: .  
 SURVEY BOOK #  
 XREF DWG:  
 XREF DWG:  
 DATE: .

REVISIONS		
NUMBER	BY	DATE

 

**AURORA MUNICIPAL AIRPORT  
 AURORA, ILLINOIS  
 CONSTRUCT RUNWAY 33 ILS,  
 RELOCATE RUNWAY 9 LOCALIZER**

**RUNWAY 33 GLIDE SLOPE  
 GRADING PLAN/TYPICAL SECTION**

© Copyright CMT, Inc.  
**CMT**  
 CRAWFORD, MURPHY & TILLY, INC.  
 CONSULTING ENGINEERS  
 License No. 184-000613

DESIGN BY:	CAL
DRAWN BY:	JRO
CHECKED BY:	CAL
APPROVED BY:	
DATE:	05/12/06
JOB No:	04285-04
ILLINOIS PROJECT: ARR-3468 A.I.P. PROJECT: 3-17-0003-B31 <b>FINAL SUBMITTAL</b>	

FOR LEGEND SEE SHEET 58