
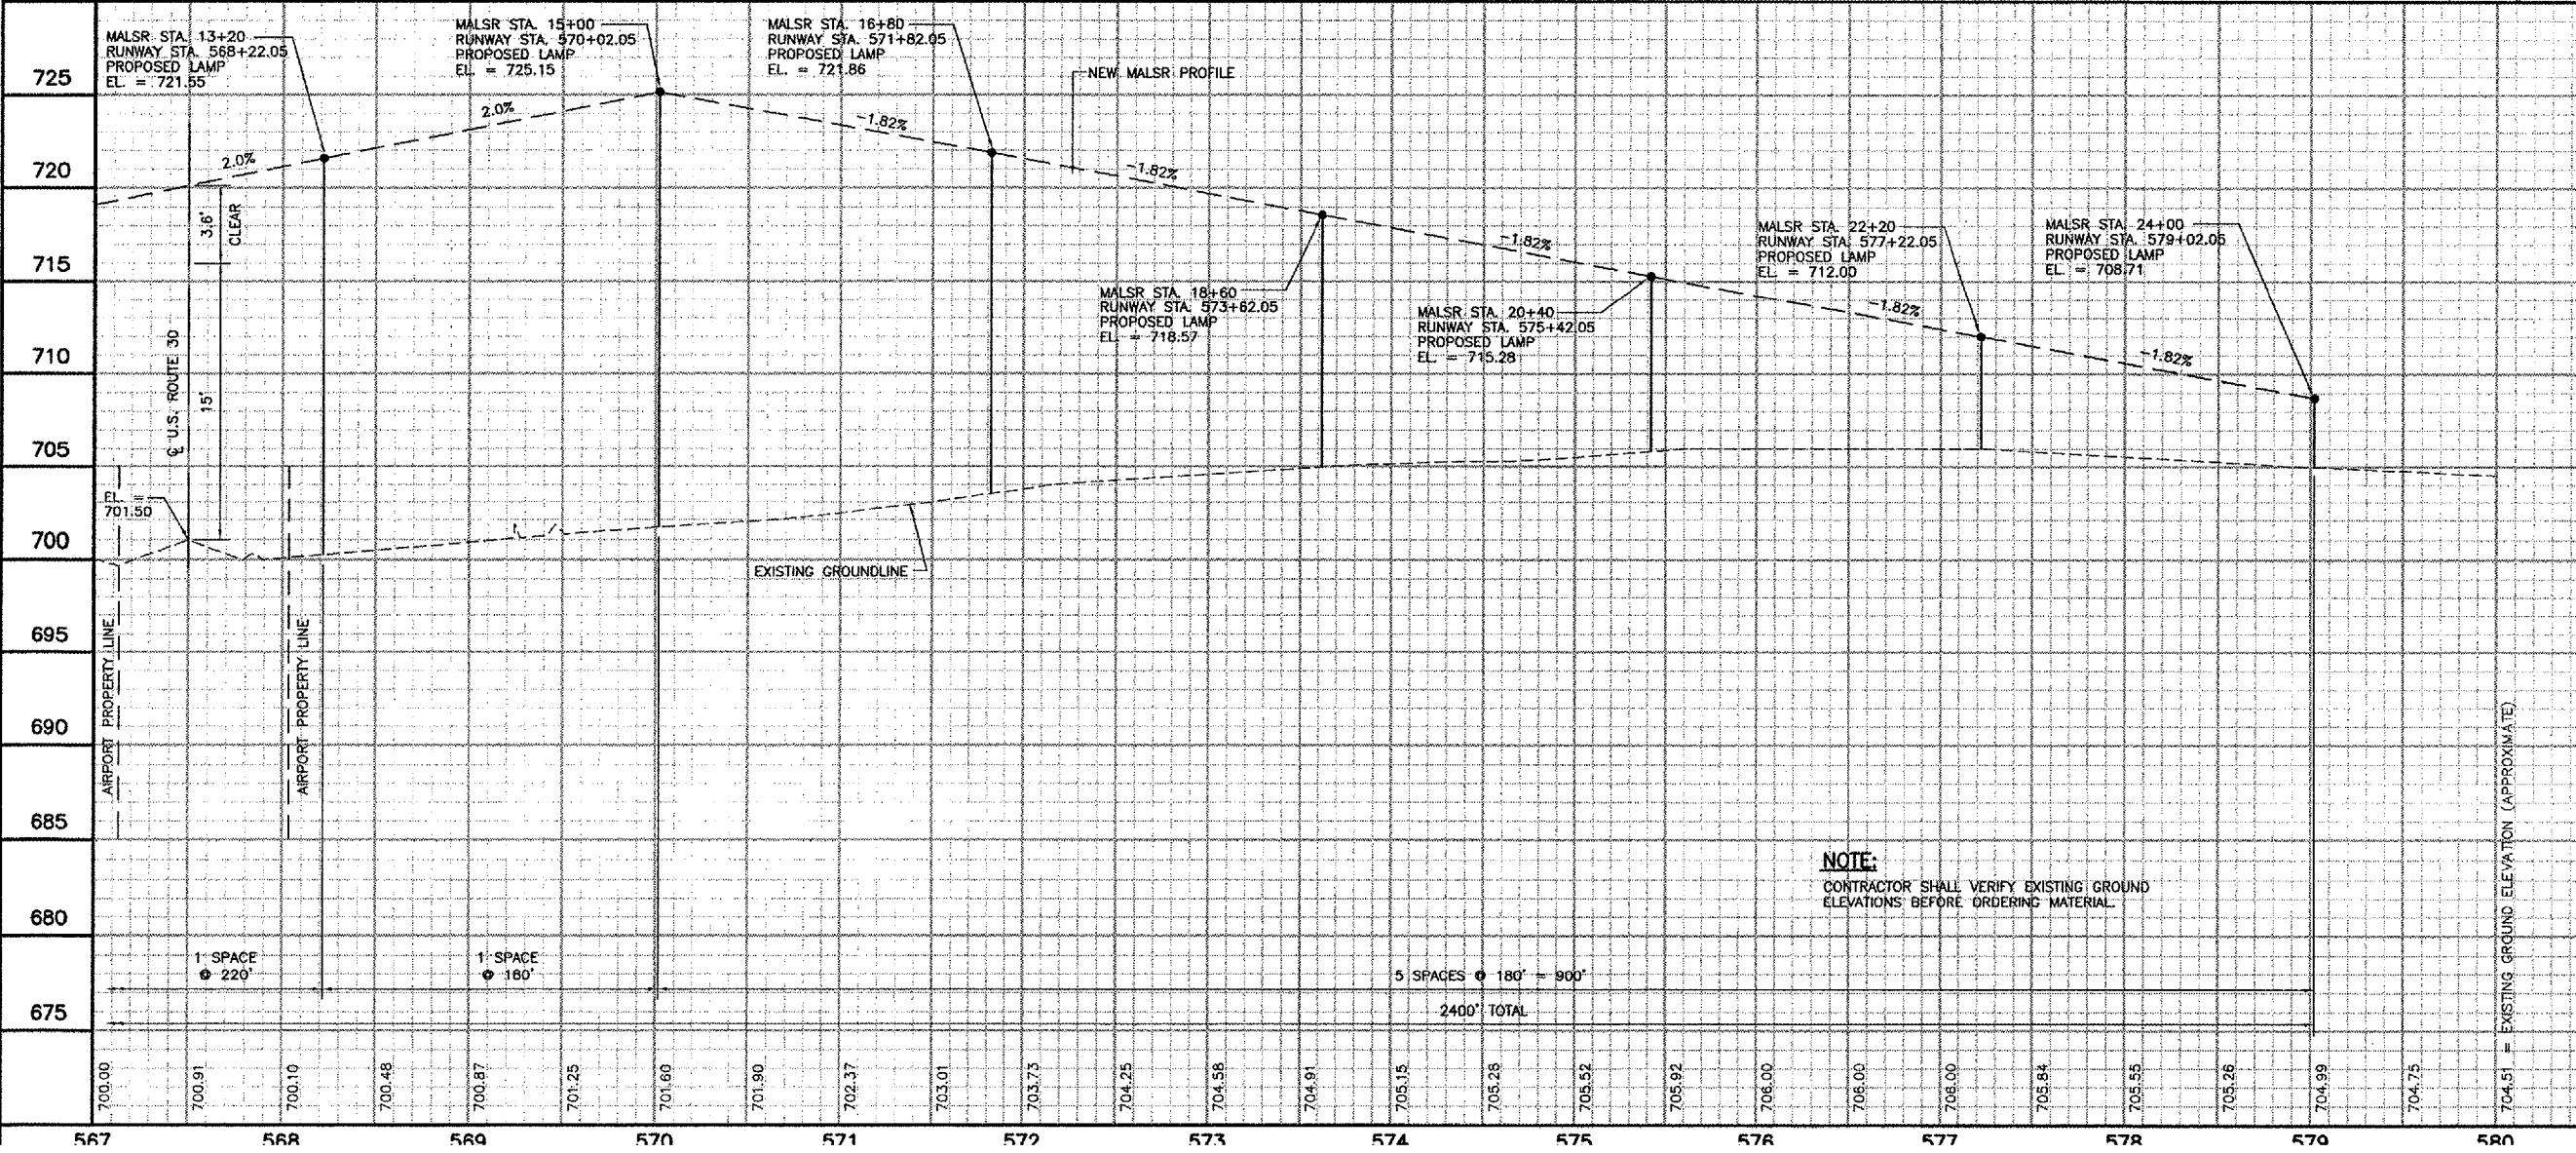
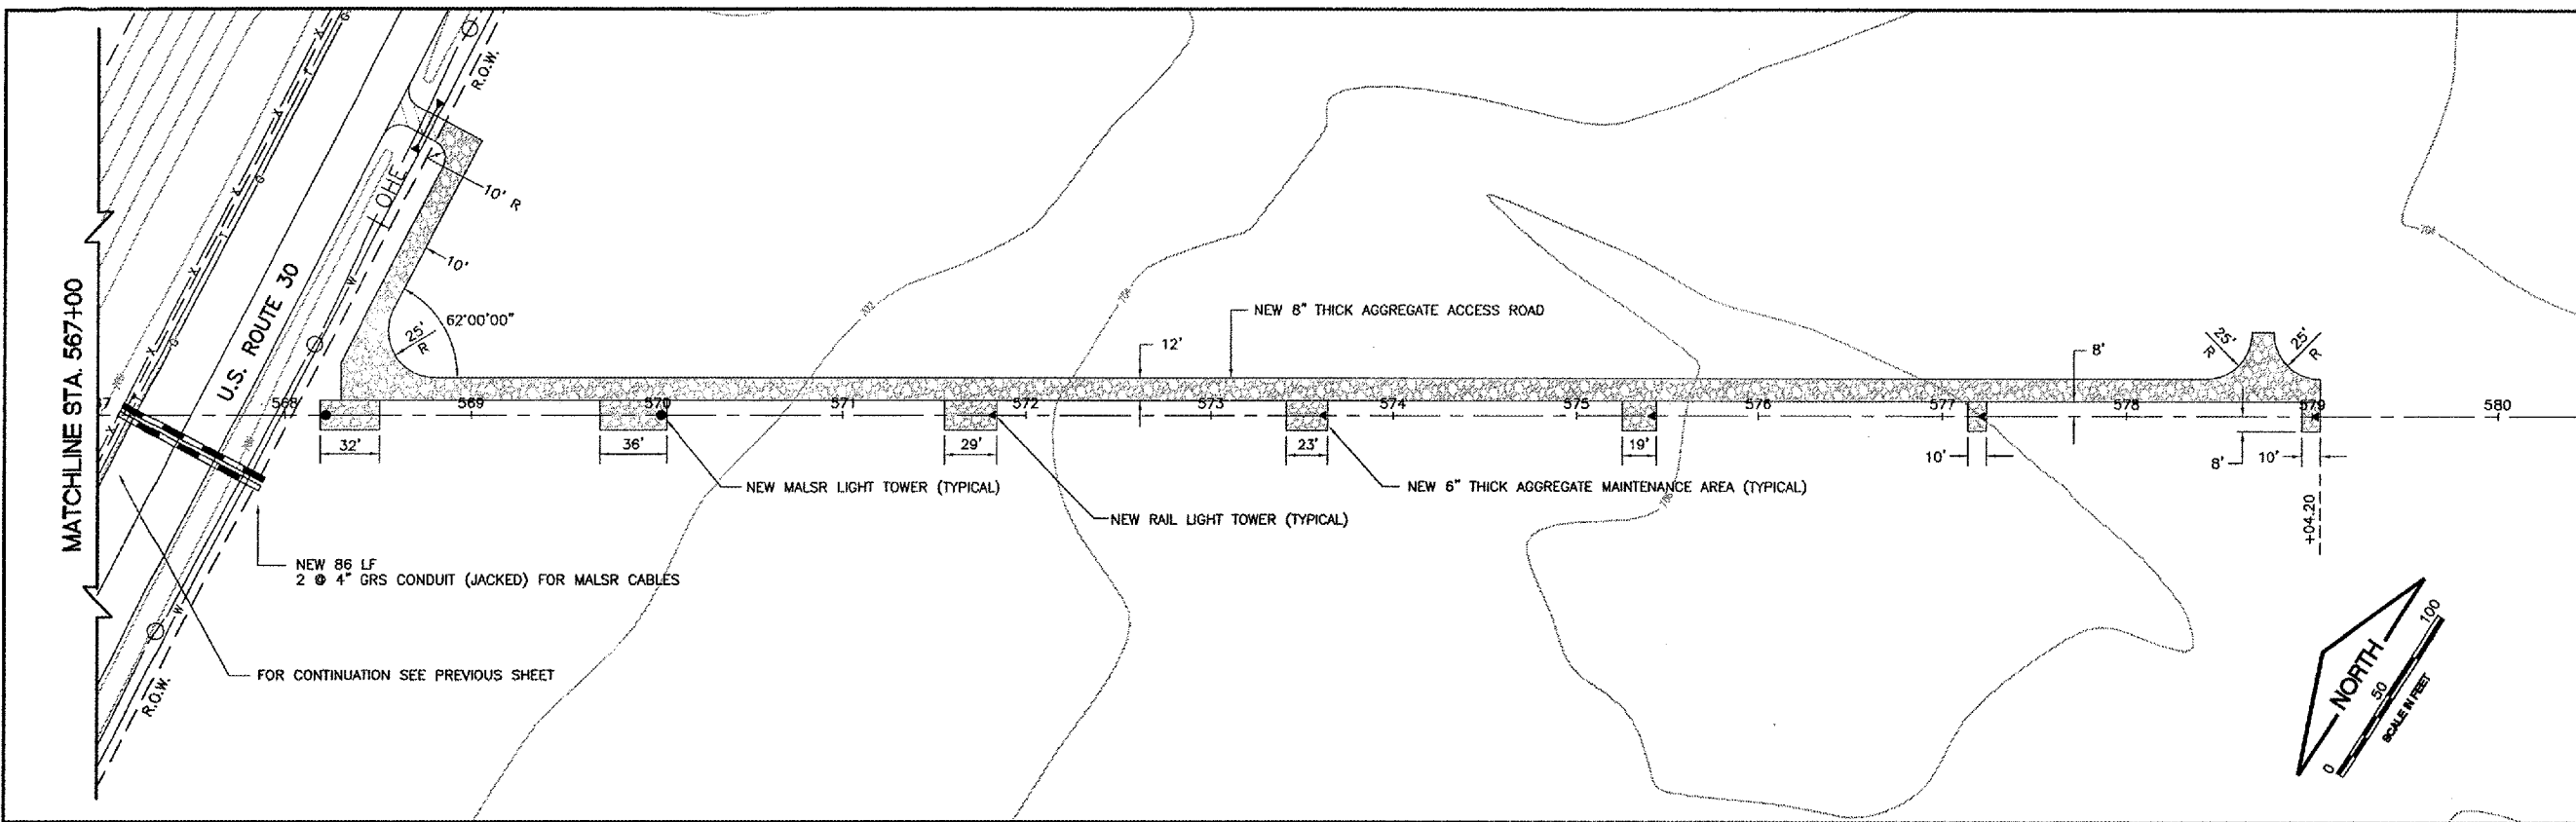


REVISIONS		
NUMBER	BY	DATE

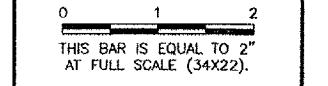

NOTE:
 CONTRACTOR SHALL VERIFY EXISTING GROUND ELEVATIONS BEFORE ORDERING MATERIAL.

**AURORA MUNICIPAL AIRPORT
 AURORA, ILLINOIS
 CONSTRUCT RUNWAY 33 ILS,
 RELOCATE RUNWAY 9 LOCALIZER
 RUNWAY 33 MALSRR PLAN AND PROFILE
 MALSRR STATIONS 13+20 - 24+00
 ARR-D-MALSRR33-C02**

© Copyright GMT, Inc.
GMT
 CRAWFORD, MERRY & TILLY, INC.
 CONSULTING ENGINEERS
 License No. 04-000618

DESIGN BY:	CAL
DRAWN BY:	JRO
CHECKED BY:	CAL
APPROVED BY:	
DATE:	05/12/06
JOB No:	04285-04
ILLINOIS PROJECT: ARR-3468 A.I.P. PROJECT: 3-17-0003-B31 FINAL SUBMITTAL	
SHEET	25 OF 67 SHEETS