

BY: _____
 DATE: _____
 REVISION: _____
 DECATUR AIRPORT
 DECATUR, ILLINOIS
 ILL. PROJ.: DEC-3588
 A.I.P. PROJ.: 3-17-00




LEG. Project No.	802-061XVD_0800
File Name	R-701-TXVC.DWG
Scale	1"=50'H, 2V
Date	03/17/06
LAYOUT	BKB 03/09/06
DRAWN	CCC 3/16/06
REVIEWED	WJM 03/31/06

HANSON
 Hanson Professional Services Inc.
 1525 South Sixth Street
 Springfield, Illinois 62703-2895
 Offices Nationwide

TAXIWAY "C"
 RECONSTRUCTION
 PROPOSED
 PLAN AND PROFILE
 STA. 118+04.56 TO STA. 124+00

LEGEND

- EXISTING PAVEMENT
- PROPOSED BITUMINOUS PAVEMENT
- PROPOSED STORM SEWER
- EXISTING STORM SEWER
- PROPOSED UNDERDRAIN
- EXISTING UNDERDRAIN
- PROPOSED INSPECTION HOLE
- EXISTING INSPECTION HOLE
- PROPOSED INLET
- EXISTING INLET
- PROPOSED MANHOLE
- EXISTING MANHOLE

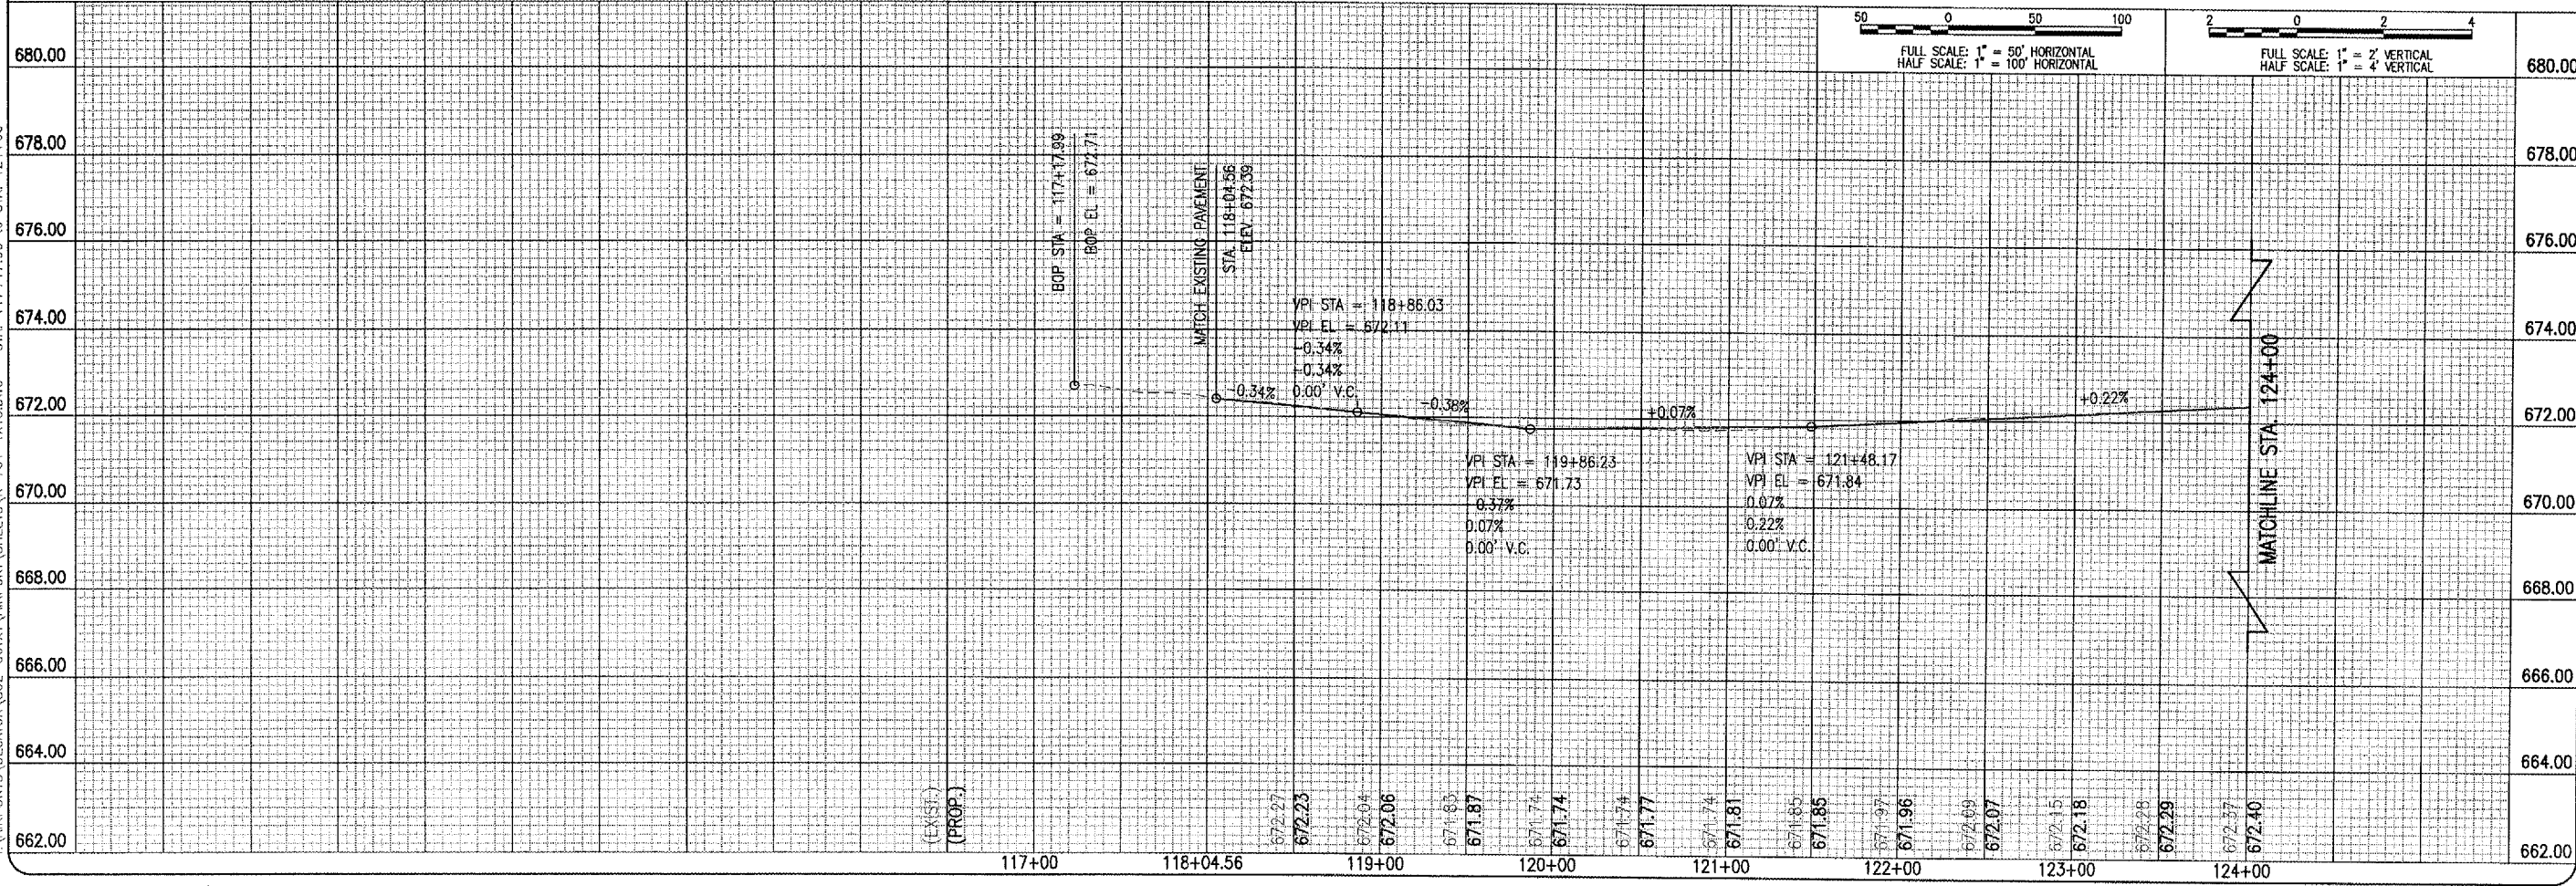 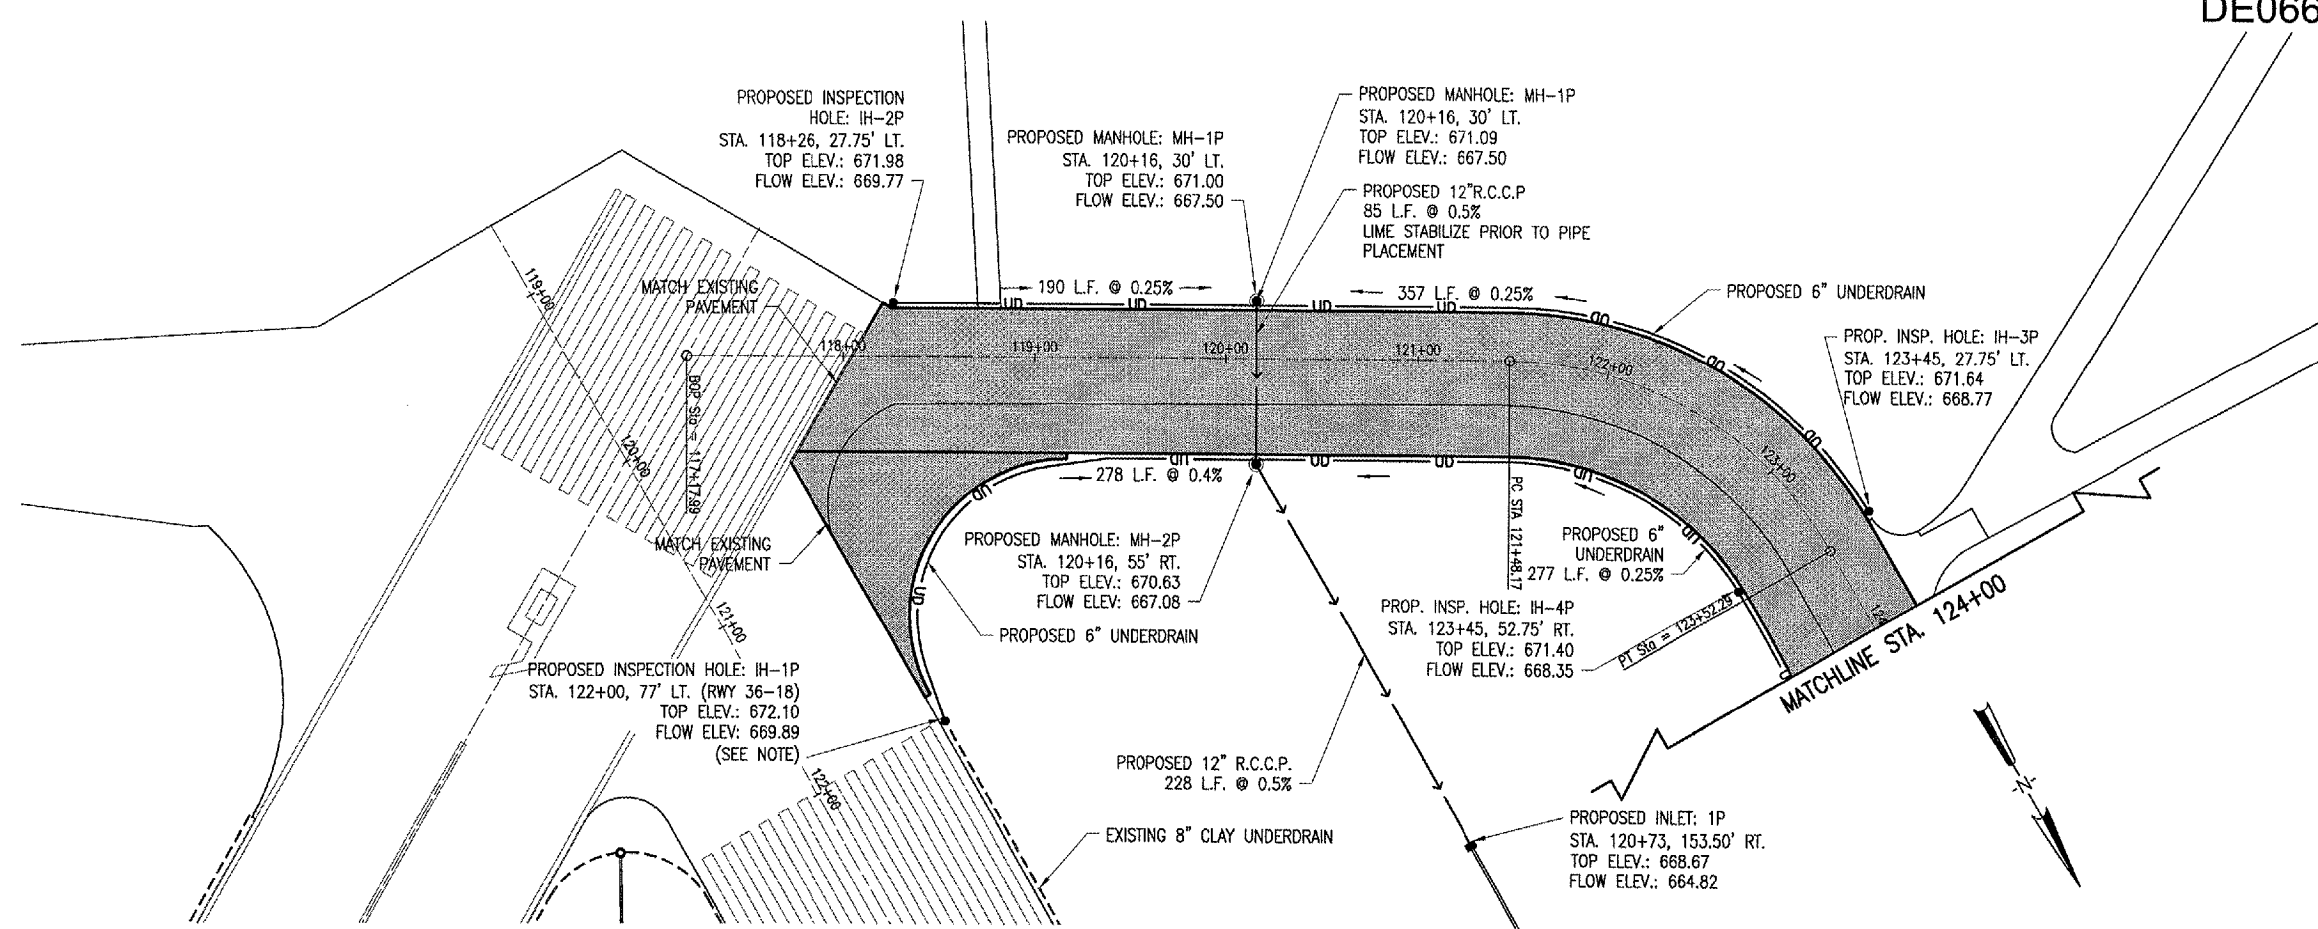

APR 27, 2006 10:58 PM RAW
 I:\AIRPORTS\DECATUR\802-061XVD\AIRPORT\SHEETS\R-701-TXVC.DWG - STA. 117+17.99 TO STA. 124+00