


F.A.P. RTE.	SECTION	COUNTY	TOTAL SHEETS	SHEET NO.
337	20R-5	LAKE	562	317
STA. 99+800		TO STA. 100+475		
FED. ROAD DIST. NO.	ILLINOIS	FED. AID PROJECT		
D-91-552-99		60881		

FINAL SURVEY NO.	BY	DATE
SURVEY PLOTTED		
NOTE BOOK NO.		
TEMPLATE AREAS CHECKED		

ORIGINAL SURVEY NO.	BY	DATE
SURVEY PLOTTED		
NOTE BOOK NO.		
TEMPLATE AREAS CHECKED		

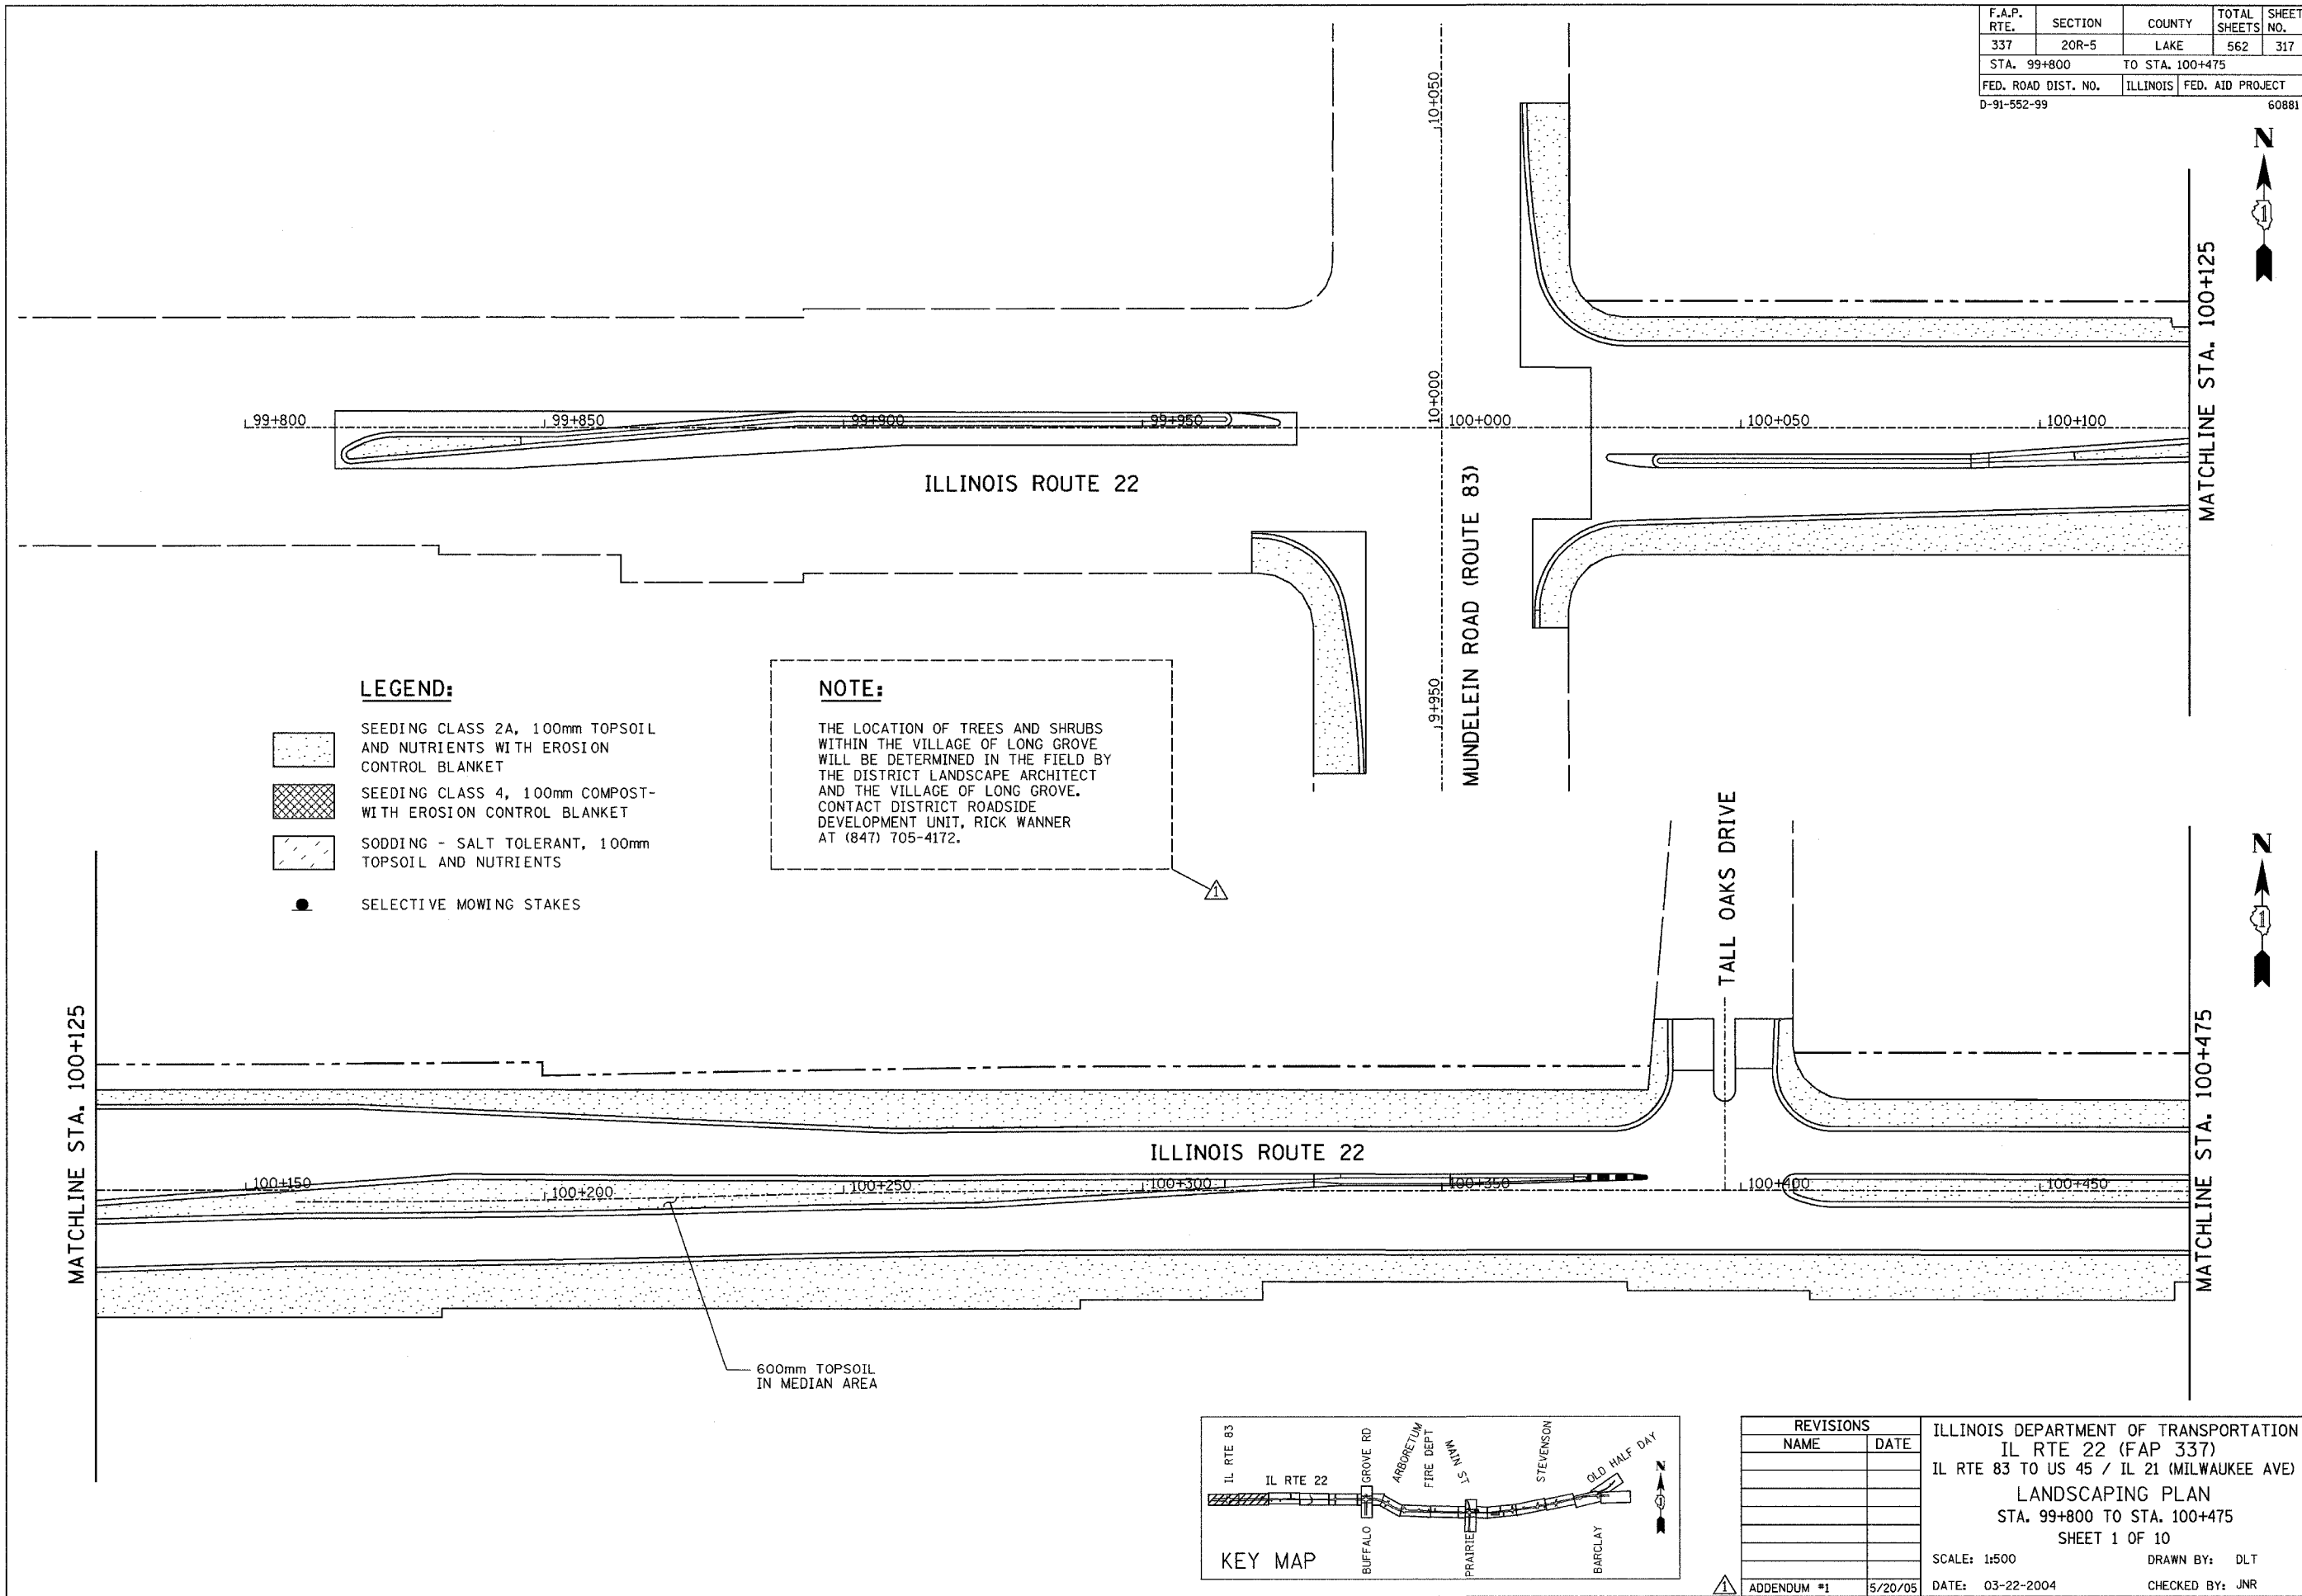


LEGEND:

- SEEDING CLASS 2A, 100mm TOPSOIL AND NUTRIENTS WITH EROSION CONTROL BLANKET
- SEEDING CLASS 4, 100mm COMPOST-WITH EROSION CONTROL BLANKET
- SODDING - SALT TOLERANT, 100mm TOPSOIL AND NUTRIENTS
- SELECTIVE MOWING STAKES

NOTE:

THE LOCATION OF TREES AND SHRUBS WITHIN THE VILLAGE OF LONG GROVE WILL BE DETERMINED IN THE FIELD BY THE DISTRICT LANDSCAPE ARCHITECT AND THE VILLAGE OF LONG GROVE. CONTACT DISTRICT ROADSIDE DEVELOPMENT UNIT, RICK WANNER AT (847) 705-4172.

600mm TOPSOIL IN MEDIAN AREA

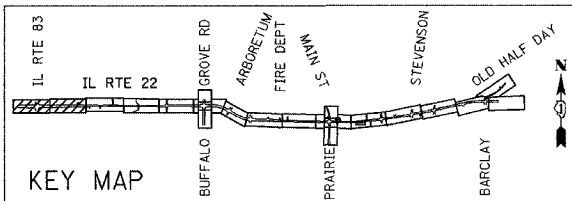

REVISIONS	
NAME	DATE
ADDENDUM #1	5/20/05

ILLINOIS DEPARTMENT OF TRANSPORTATION
 IL RTE 22 (FAP 337)
 IL RTE 83 TO US 45 / IL 21 (MILWAUKEE AVE)
 LANDSCAPING PLAN
 STA. 99+800 TO STA. 100+475
 SHEET 1 OF 10
 SCALE: 1:500
 DATE: 03-22-2004
 DRAWN BY: DLT
 CHECKED BY: JNR

