


F.A.U. RTE.	SECTION	COUNTY	TOTAL SHEETS	SHEET NO.
3545	54-WRS-7	DUPAGE	235	39
STA. 220+00		TO STA. 242+00		
FED. ROAD DIST. NO.		ILLINOIS FED. AID PROJECT		
CONTRACT NO. 62291				

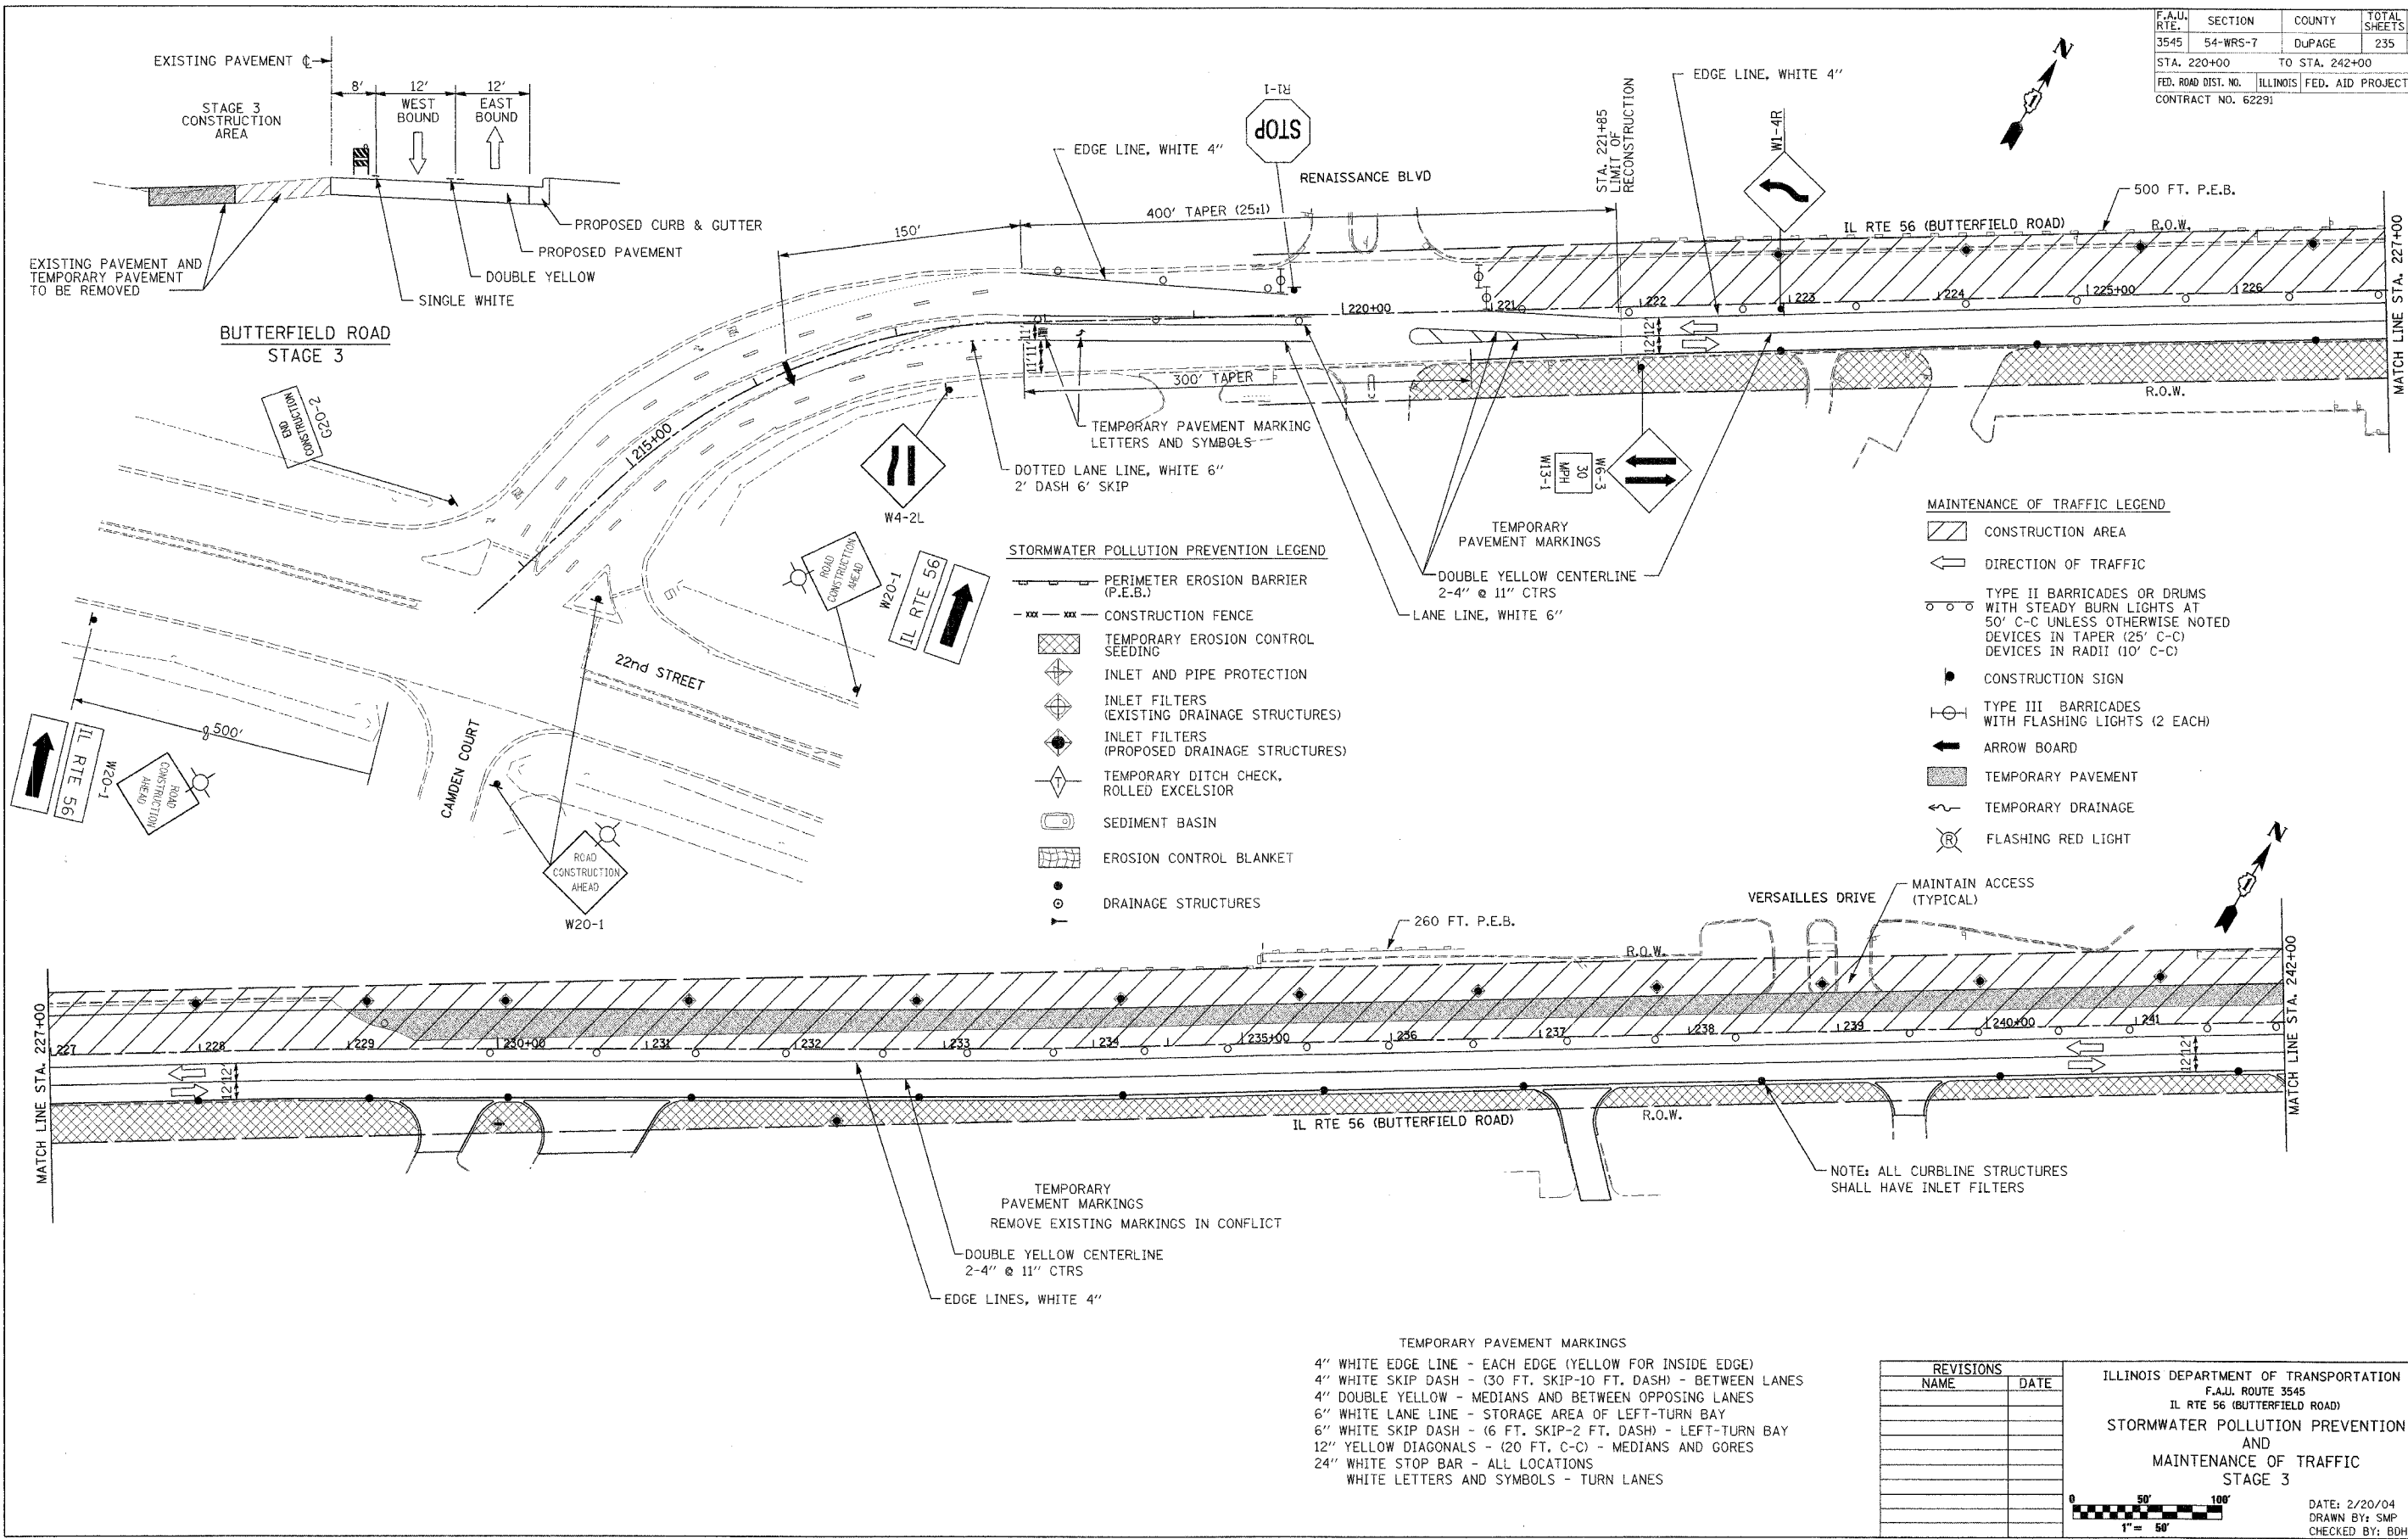

STORMWATER POLLUTION PREVENTION LEGEND

- PERIMETER EROSION BARRIER (P.E.B.)
- - - - - CONSTRUCTION FENCE
- [Hatched Box] TEMPORARY EROSION CONTROL SEEDING
- [Diamond with X] INLET AND PIPE PROTECTION
- [Diamond with Circle] INLET FILTERS (EXISTING DRAINAGE STRUCTURES)
- [Diamond with Square] INLET FILTERS (PROPOSED DRAINAGE STRUCTURES)
- [Diamond with Triangle] TEMPORARY DITCH CHECK, ROLLED EXCELSIOR
- [Oval] SEDIMENT BASIN
- [Grid Pattern] EROSION CONTROL BLANKET
- [Circle with X] DRAINAGE STRUCTURES

MAINTENANCE OF TRAFFIC LEGEND

- [Hatched Box] CONSTRUCTION AREA
- [Arrow] DIRECTION OF TRAFFIC
- [Circle with X] TYPE II BARRICADES OR DRUMS WITH STEADY BURN LIGHTS AT 50' C-C UNLESS OTHERWISE NOTED DEVICES IN TAPER (25' C-C) DEVICES IN RADII (10' C-C)
- [Diamond with X] CONSTRUCTION SIGN
- [Circle with X] TYPE III BARRICADES WITH FLASHING LIGHTS (2 EACH)
- [Arrow Board] ARROW BOARD
- [Hatched Box] TEMPORARY PAVEMENT
- [Wavy Line] TEMPORARY DRAINAGE
- [Circle with X] FLASHING RED LIGHT

- TEMPORARY PAVEMENT MARKINGS**
- 4" WHITE EDGE LINE - EACH EDGE (YELLOW FOR INSIDE EDGE)
 - 4" WHITE SKIP DASH - (30 FT. SKIP-10 FT. DASH) - BETWEEN LANES
 - 4" DOUBLE YELLOW - MEDIANS AND BETWEEN OPPOSING LANES
 - 6" WHITE LANE LINE - STORAGE AREA OF LEFT-TURN BAY
 - 6" WHITE SKIP DASH - (6 FT. SKIP-2 FT. DASH) - LEFT-TURN BAY
 - 12" YELLOW DIAGONALS - (20 FT. C-C) - MEDIANS AND GORES
 - 24" WHITE STOP BAR - ALL LOCATIONS
 - WHITE LETTERS AND SYMBOLS - TURN LANES

REVISIONS	
NAME	DATE

ILLINOIS DEPARTMENT OF TRANSPORTATION
 F.A.U. ROUTE 3545
 IL RTE 56 (BUTTERFIELD ROAD)
 STORMWATER POLLUTION PREVENTION
 AND
 MAINTENANCE OF TRAFFIC
 STAGE 3

DATE: 2/20/04
 DRAWN BY: SMP
 CHECKED BY: BOH