


F.A.U. RTE.	SECTION	COUNTY	TOTAL SHEETS	SHEET NO.
148T	66R	DUPAGE	4/2	54
STA. 23+00.00		TO STA. 144+00.00		
FED. ROAD DIST. NO.	ILLINOIS	FED. AID PROJECT		
CONTRACT NO. 62376				

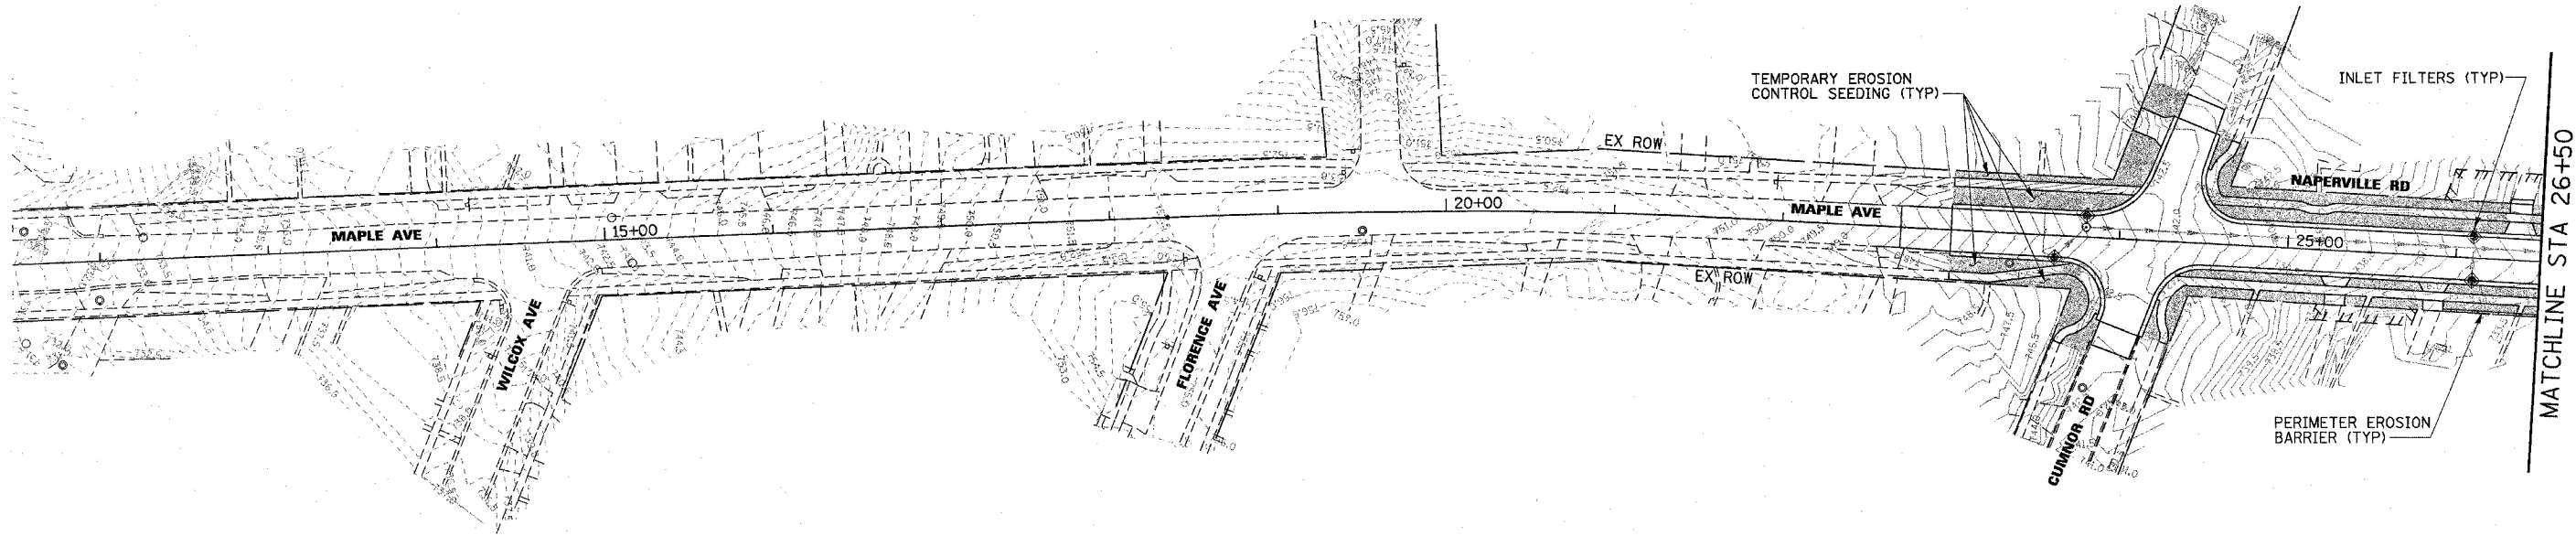

SUGGESTED SOIL EROSION AND SEDIMENTATION CONTROL PLAN AND SEQUENCE

PRE-STAGE

1. INSTALL PERIMETER EROSION BARRIER AND OTHER EROSION CONTROL MEASURES AS SHOWN ON THE PLANS.
2. BEGIN CLEARING OPERATIONS AFTER INSTALLATION OF PERIMETER EROSION BARRIER
3. PROVIDE TEMPORARY STABILIZATION THROUGH USE OF TEMPORARY EROSION CONTROL SEEDING ON ALL SIDE SLOPES AS SHOWN ON THE PLANS.

STAGE 1


1. INSTALL STORM SEWER MAIN DRAIN AND WESTBOUND DRAINAGE STRUCTURES.
2. INSTALL INLET FILTERS IN STRUCTURES ALONG THE WESTBOUND PAVEMENT AND EMBANKMENT AS SHOWN ON THE PLANS.
3. INSTALL TEMPORARY DITCH CHECKS ALONG THE WESTBOUND SWALE AS SHOWN ON THE PLANS.
4. PROVIDE INLET FILTER CLEANING AFTER SIGNIFICANT RAIN EVENTS AND AS DIRECTED BY THE ENGINEER.
5. AFTER PERMANENT VEGETATION OF THE SIDE SLOPES AND DITCHES HAS BEEN ESTABLISHED, REMOVE TEMPORARY EROSION CONTROL ITEMS IN CONFLICT WITH STAGE 2 OF THE MOT PLANS. APPLY PERMANENT SEEDING TO AREAS DISTURBED DURING REMOVAL AS NECESSARY.

STAGE 2

1. INSTALL EASTBOUND DRAINAGE STRUCTURES.
2. INSTALL INLET FILTERS IN STRUCTURES ALONG THE EASTBOUND PAVEMENT AND EMBANKMENT AS SHOWN ON THE PLANS.
3. INSTALL TEMPORARY DITCH CHECKS ALONG THE EASTBOUND SWALE AS SHOWN ON THE PLANS.
4. PROVIDE INLET FILTER CLEANING AFTER SIGNIFICANT RAIN EVENTS AND AS DIRECTED BY THE ENGINEER.
5. AFTER PERMANENT VEGETATION OF THE SIDE SLOPES AND DITCHES HAS BEEN ESTABLISHED, REMOVE TEMPORARY EROSION CONTROL ITEMS. APPLY PERMANENT SEEDING TO DISTURBED AREAS.
6. INSTALL LANDSCAPING AS SHOWN ON THE PLANS AND REMOVE ALL EROSION CONTROL MEASURES AFTER THE GROUND IS STABILIZED.

LEGEND:

- TEMPORARY EROSION CONTROL SEEDING
- PERIMETER EROSION BARRIER (SILT FENCE)
- INLET FILTERS
- TEMPORARY DITCH CHECKS, ROLLED EXCELSIOR
- RIPRAP

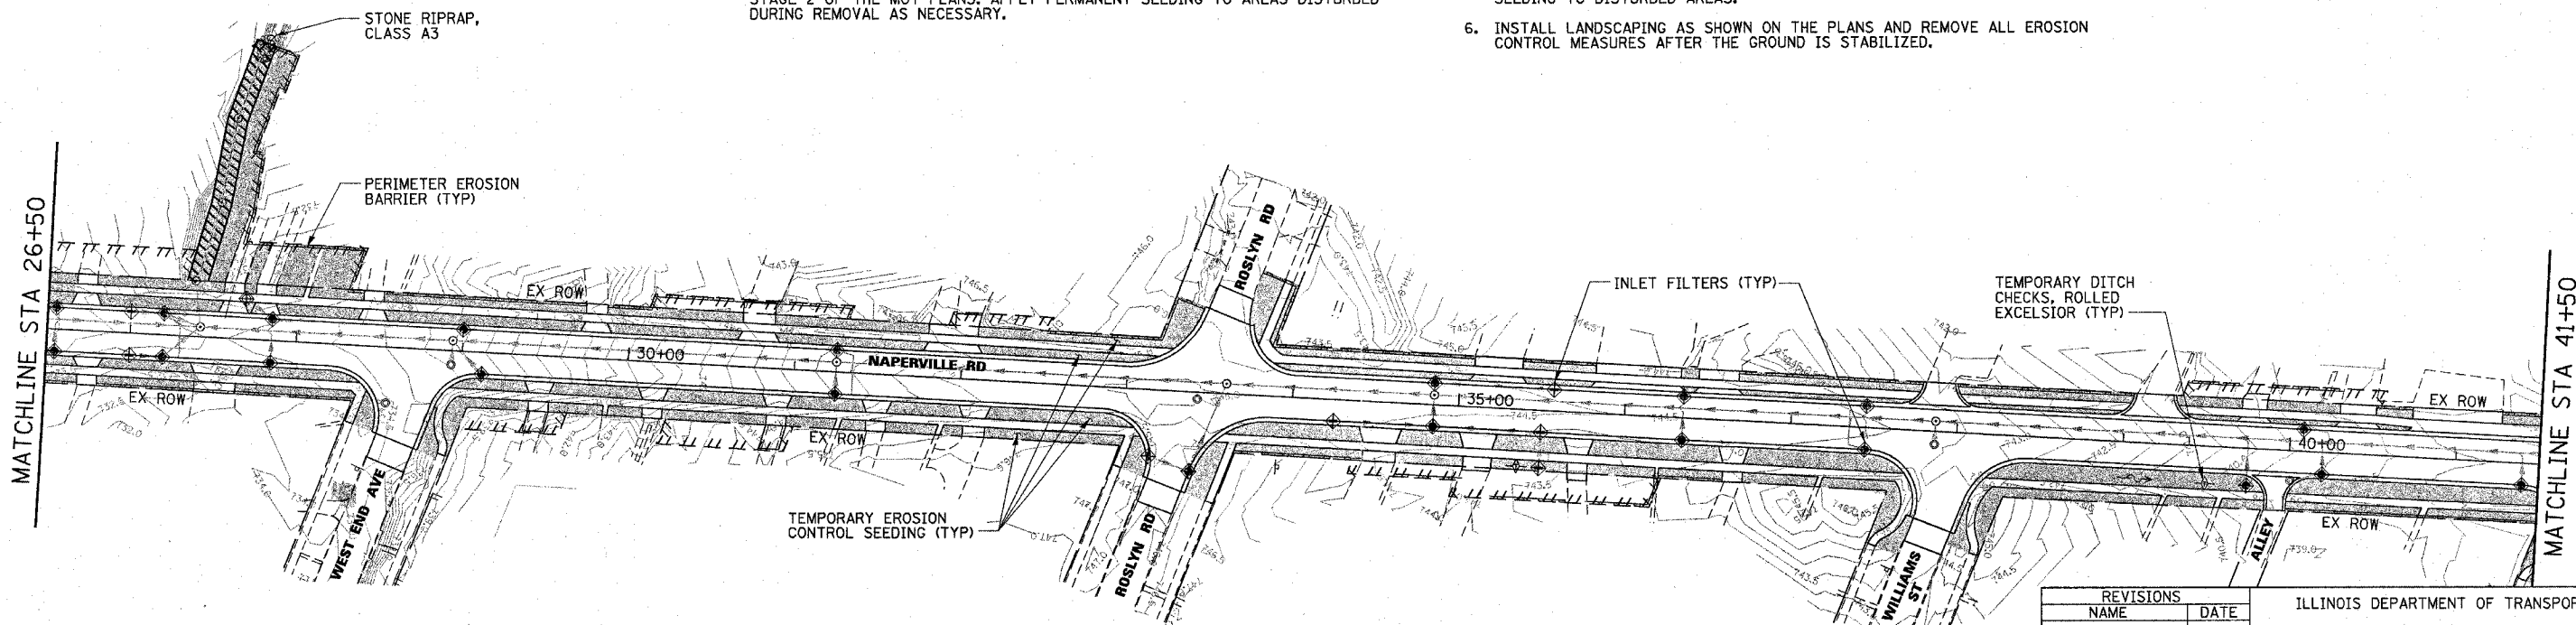


REVISIONS	
NAME	DATE

ILLINOIS DEPARTMENT OF TRANSPORTATION

**EROSION CONTROL PLAN
MAPLE AVENUE
SHEET 1 OF 4**

SCALE: 1"=50'
DATE: 14-JAN-2005
DRAWN BY: E.D.
CHECKED BY: G.T.

 

Illinois Firm Registration No. 04-00833

Stanley Consultants inc.
850 West Higgins Road, Suite 130
Chicago, Illinois 60639-2800
www.stanleygroup.com